



F.A.P. RTE.	SECTION	COUNTY	TOTAL SHEETS	SHEET NO.
595	1-3-K	ROCK ISLAND	476	185
STA. 217+40		TO STA. 219+27.97		
FED. ROAD DIST. NO.		ILLINOIS FED. AID PROJECT		

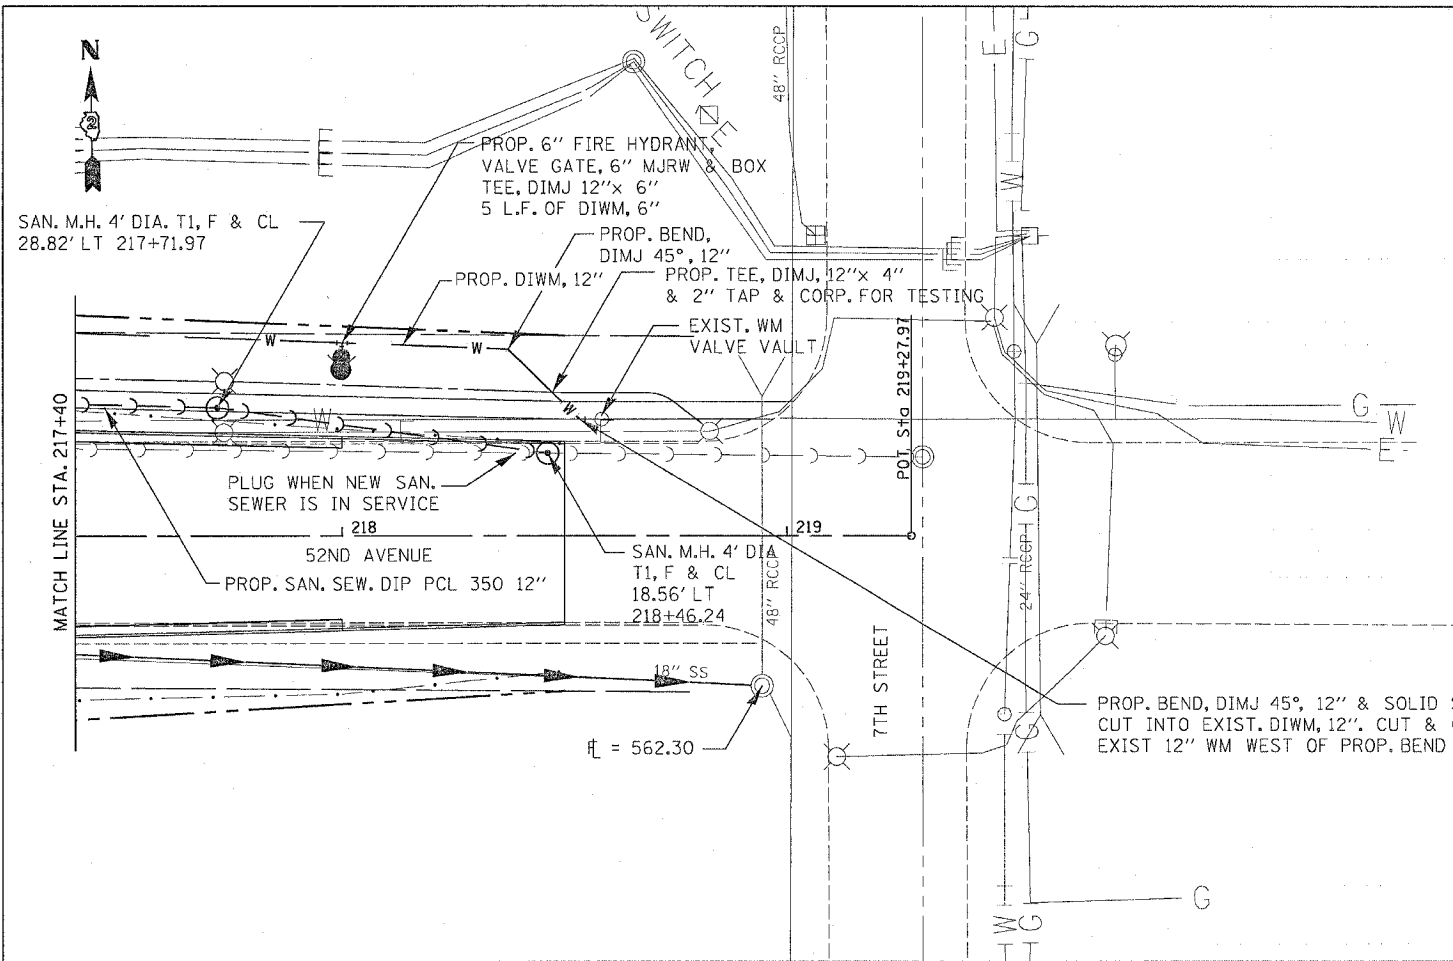

PLAN	DATE
SURVEYED	
ADJUSTED	
CHECKED	
BY	
NOTE BOOK NO.	
FILE NAME	

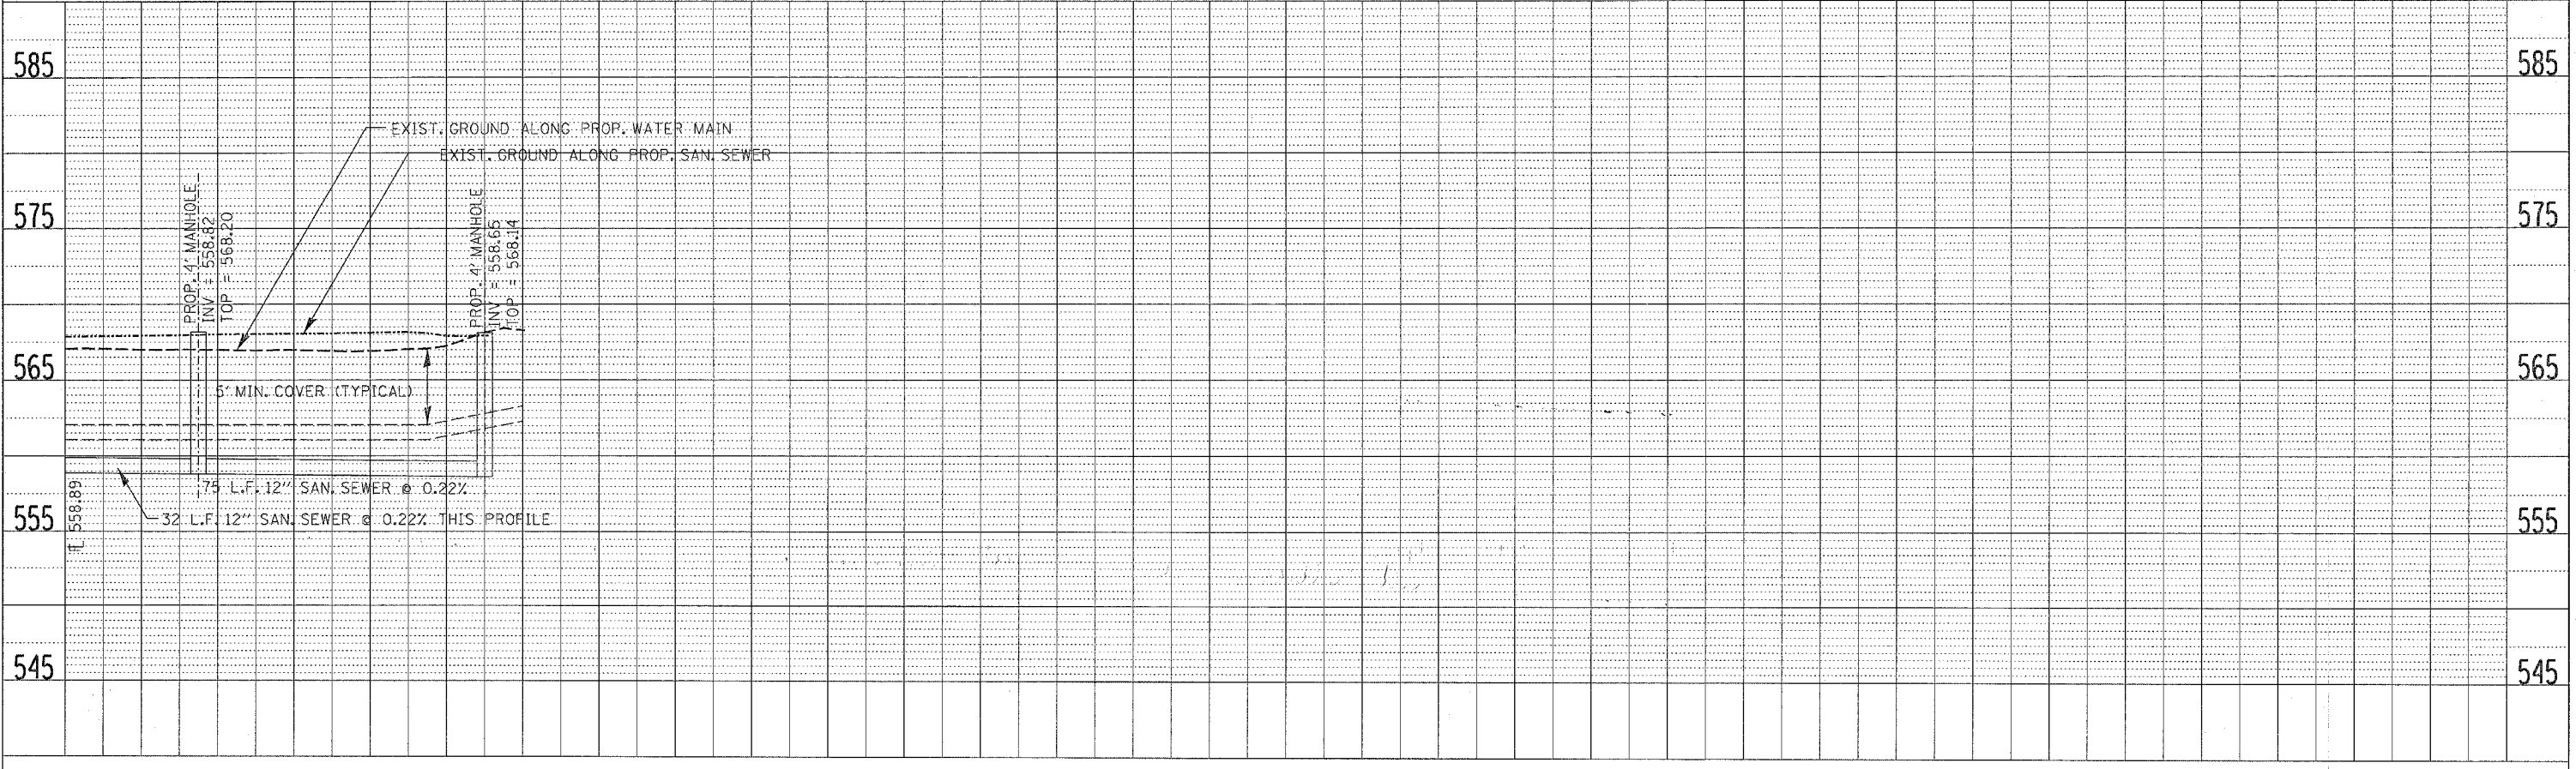

PROFILE	DATE
SURVEYED	
GRADES CHECKED	
NOTED	
BY	
NOTE BOOK NO.	
FILE NAME	