


F.A.P. RTE.	SECTION	COUNTY	TOTAL SHEETS	SHEET NO.
595	1-3-K	ROCK ISLAND	476	334
STA. TO STA.		FED. AID PROJECT		

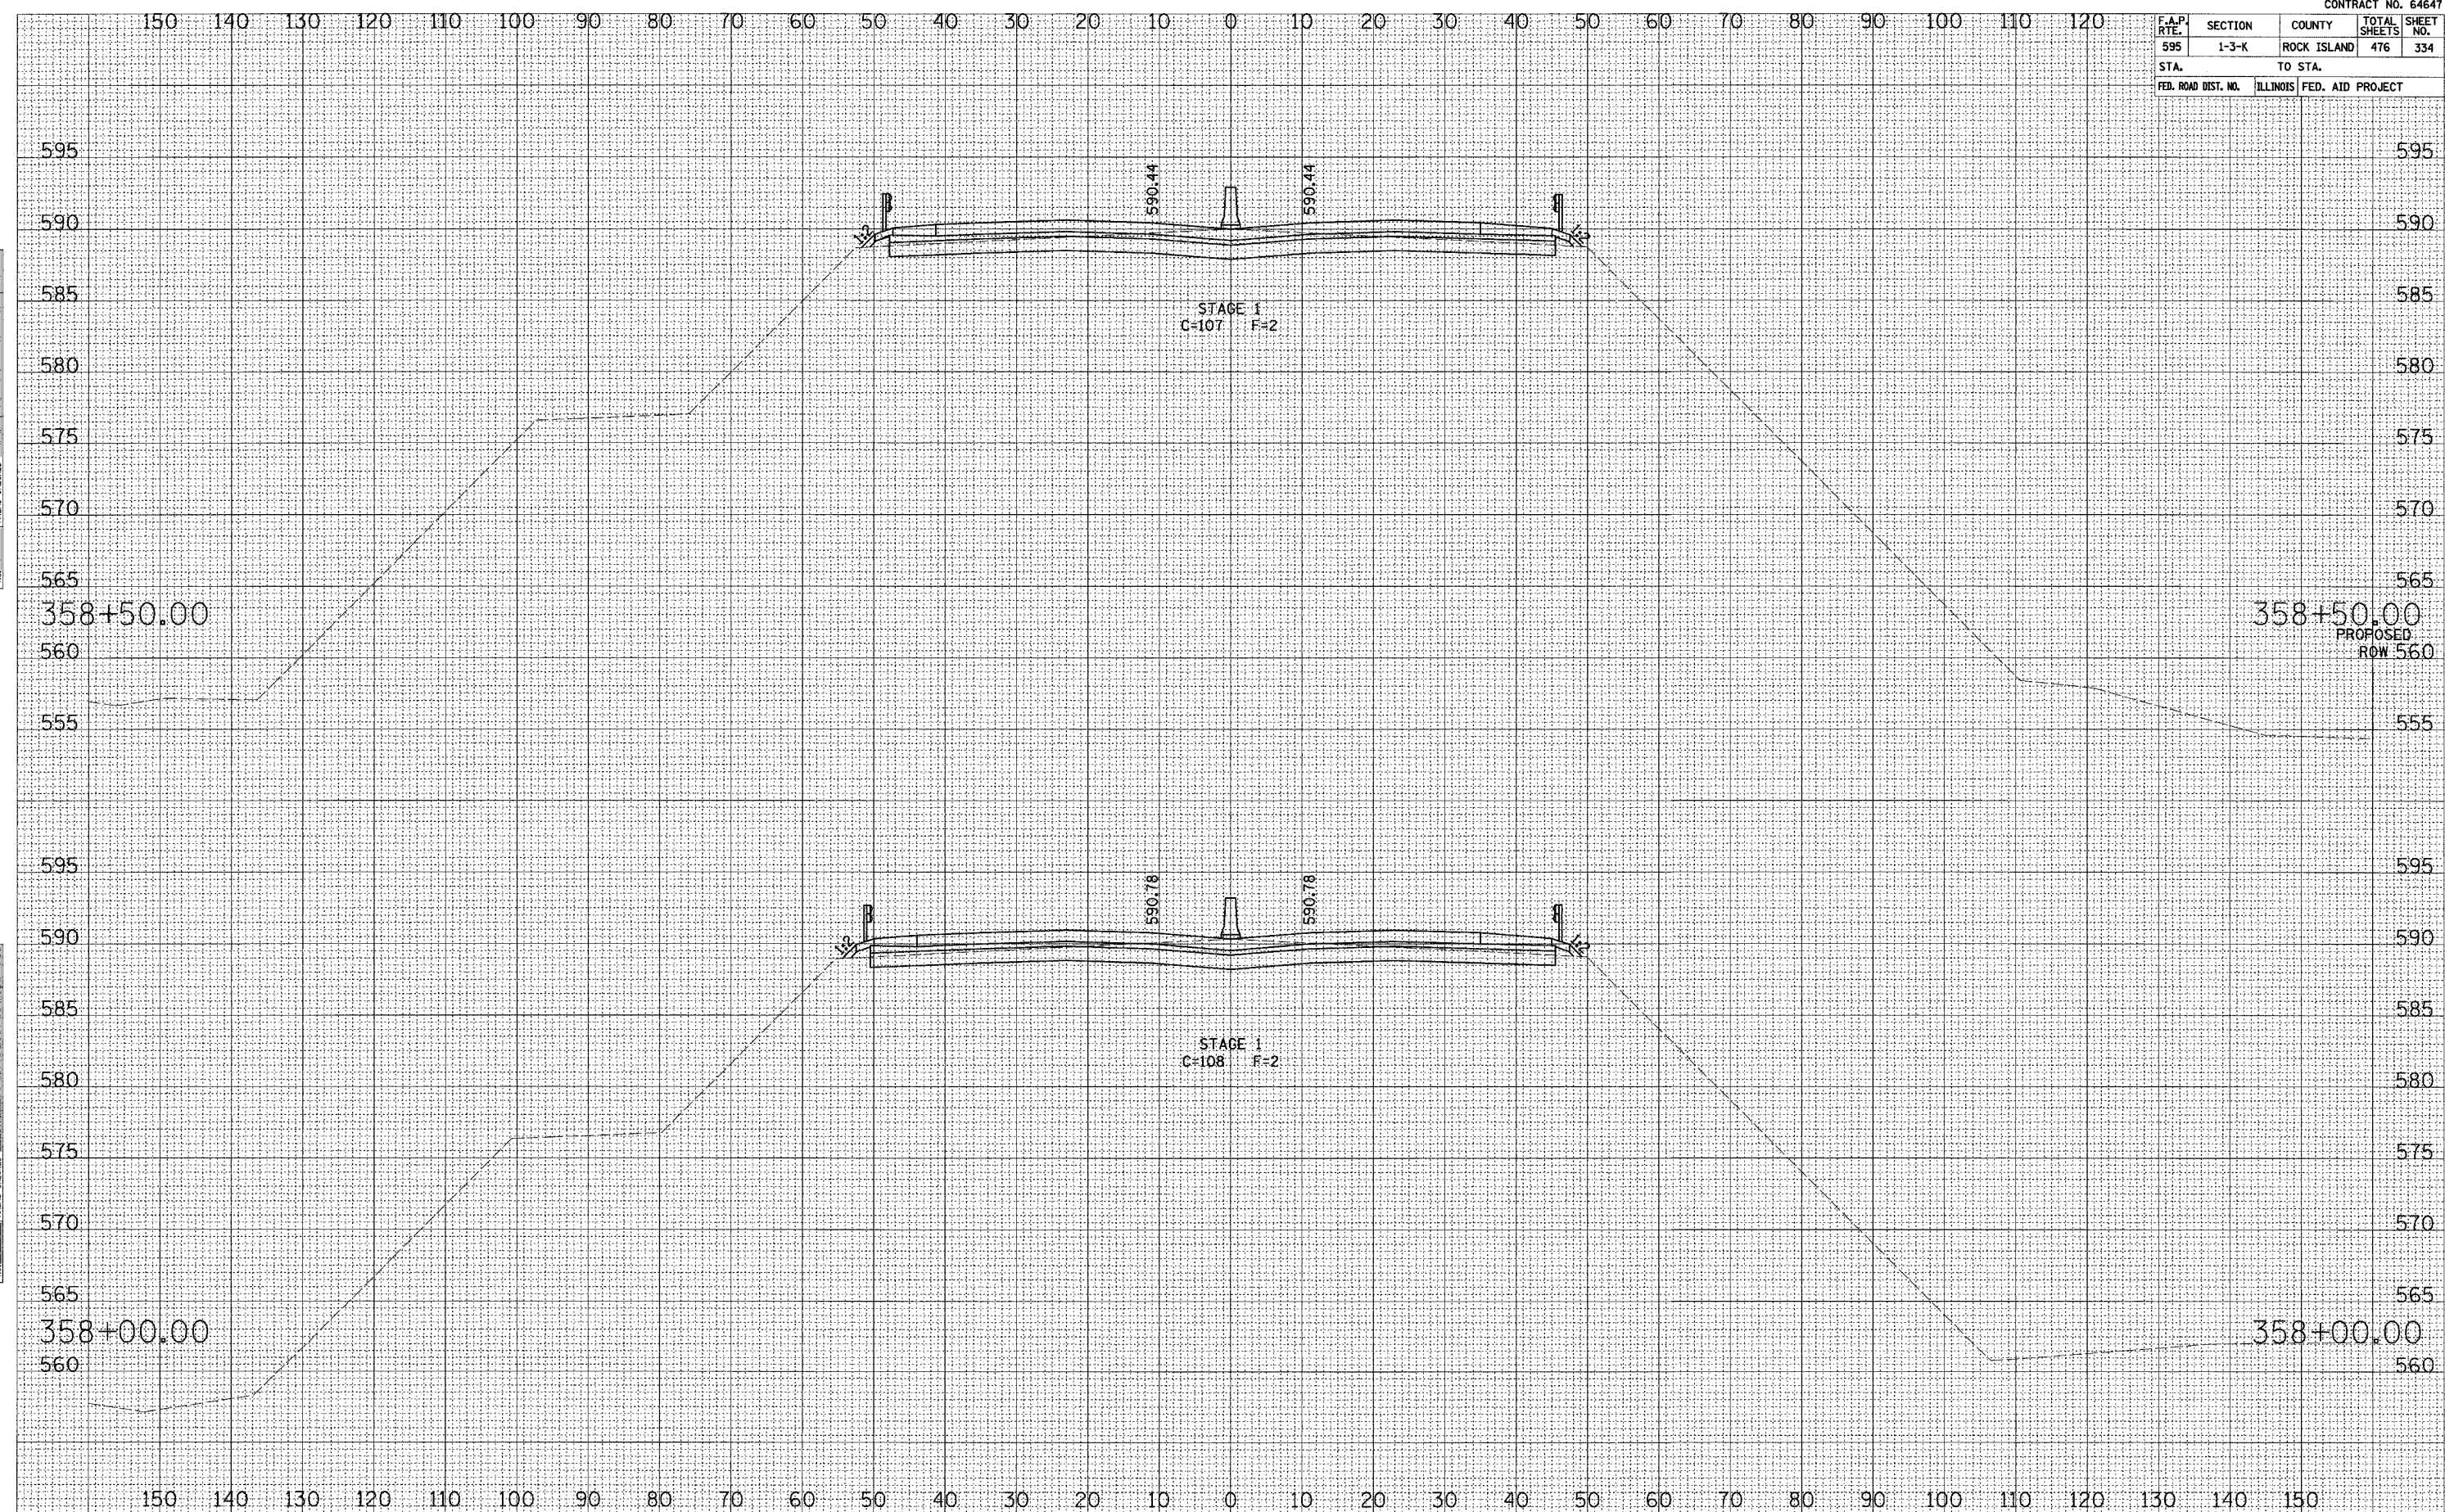

NO. _____
AREAS CHECKED _____
DATE _____
SURVEY PLOTTED _____
NOTE BOOK _____

NO. _____
AREAS CHECKED _____
DATE _____
SURVEY PLOTTED _____
NOTE BOOK _____

MILAN BELTWAY CROSS SECTIONS