


F.A.P. RTE.	SECTION	COUNTY	TOTAL SHEETS	SHEET NO.
595	1-3-K	ROCK ISLAND	476	336
STA. TO STA.		FED. AID PROJECT		

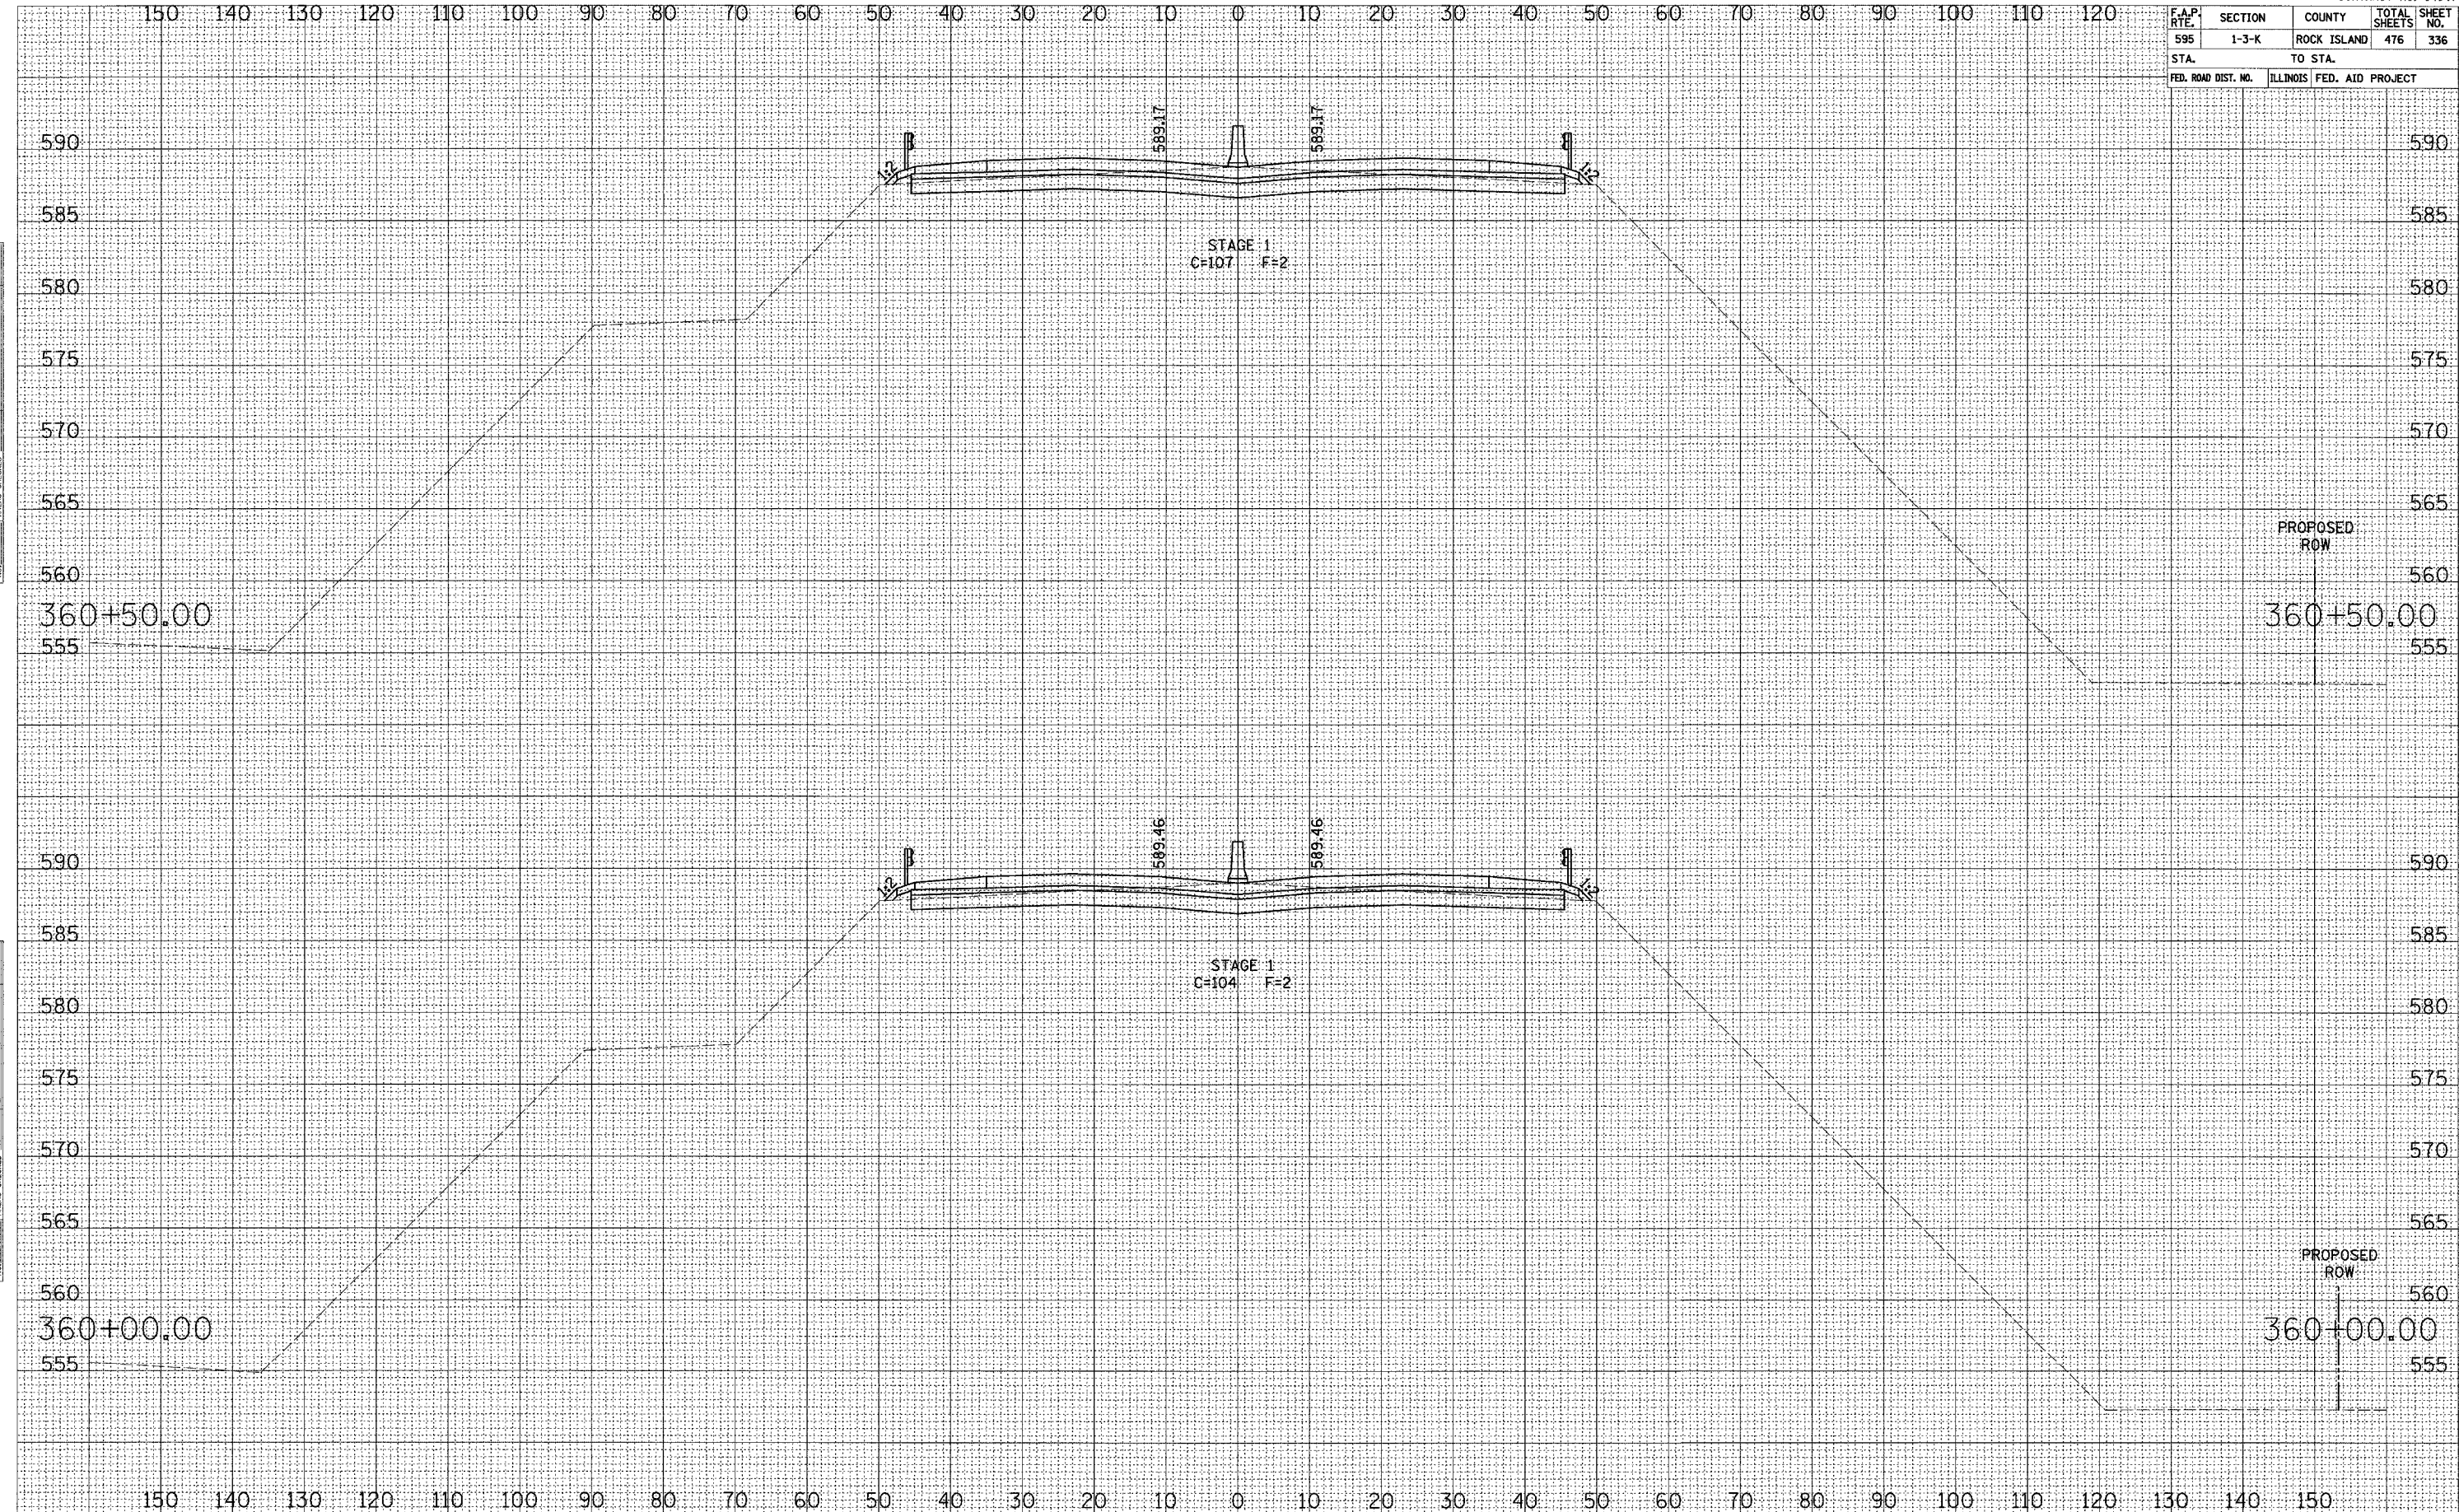

NO. \_\_\_\_\_  
AREAS CHECKED \_\_\_\_\_  
AREAS DATE \_\_\_\_\_  
NOTE BOOK \_\_\_\_\_  
SURVEY \_\_\_\_\_

NO. \_\_\_\_\_  
AREAS CHECKED \_\_\_\_\_  
AREAS DATE \_\_\_\_\_  
NOTE BOOK \_\_\_\_\_  
SURVEY \_\_\_\_\_