


CONTRACT NO. 64647				
F.A.P. RTE.	SECTION	COUNTY	TOTAL SHEETS	SHEET NO.
595	1-3-K	ROCK ISLAND	476	346
STA. TO STA.		TO STA.		
FED. ROAD DIST. NO.		ILLINOIS	FED. AID PROJECT	

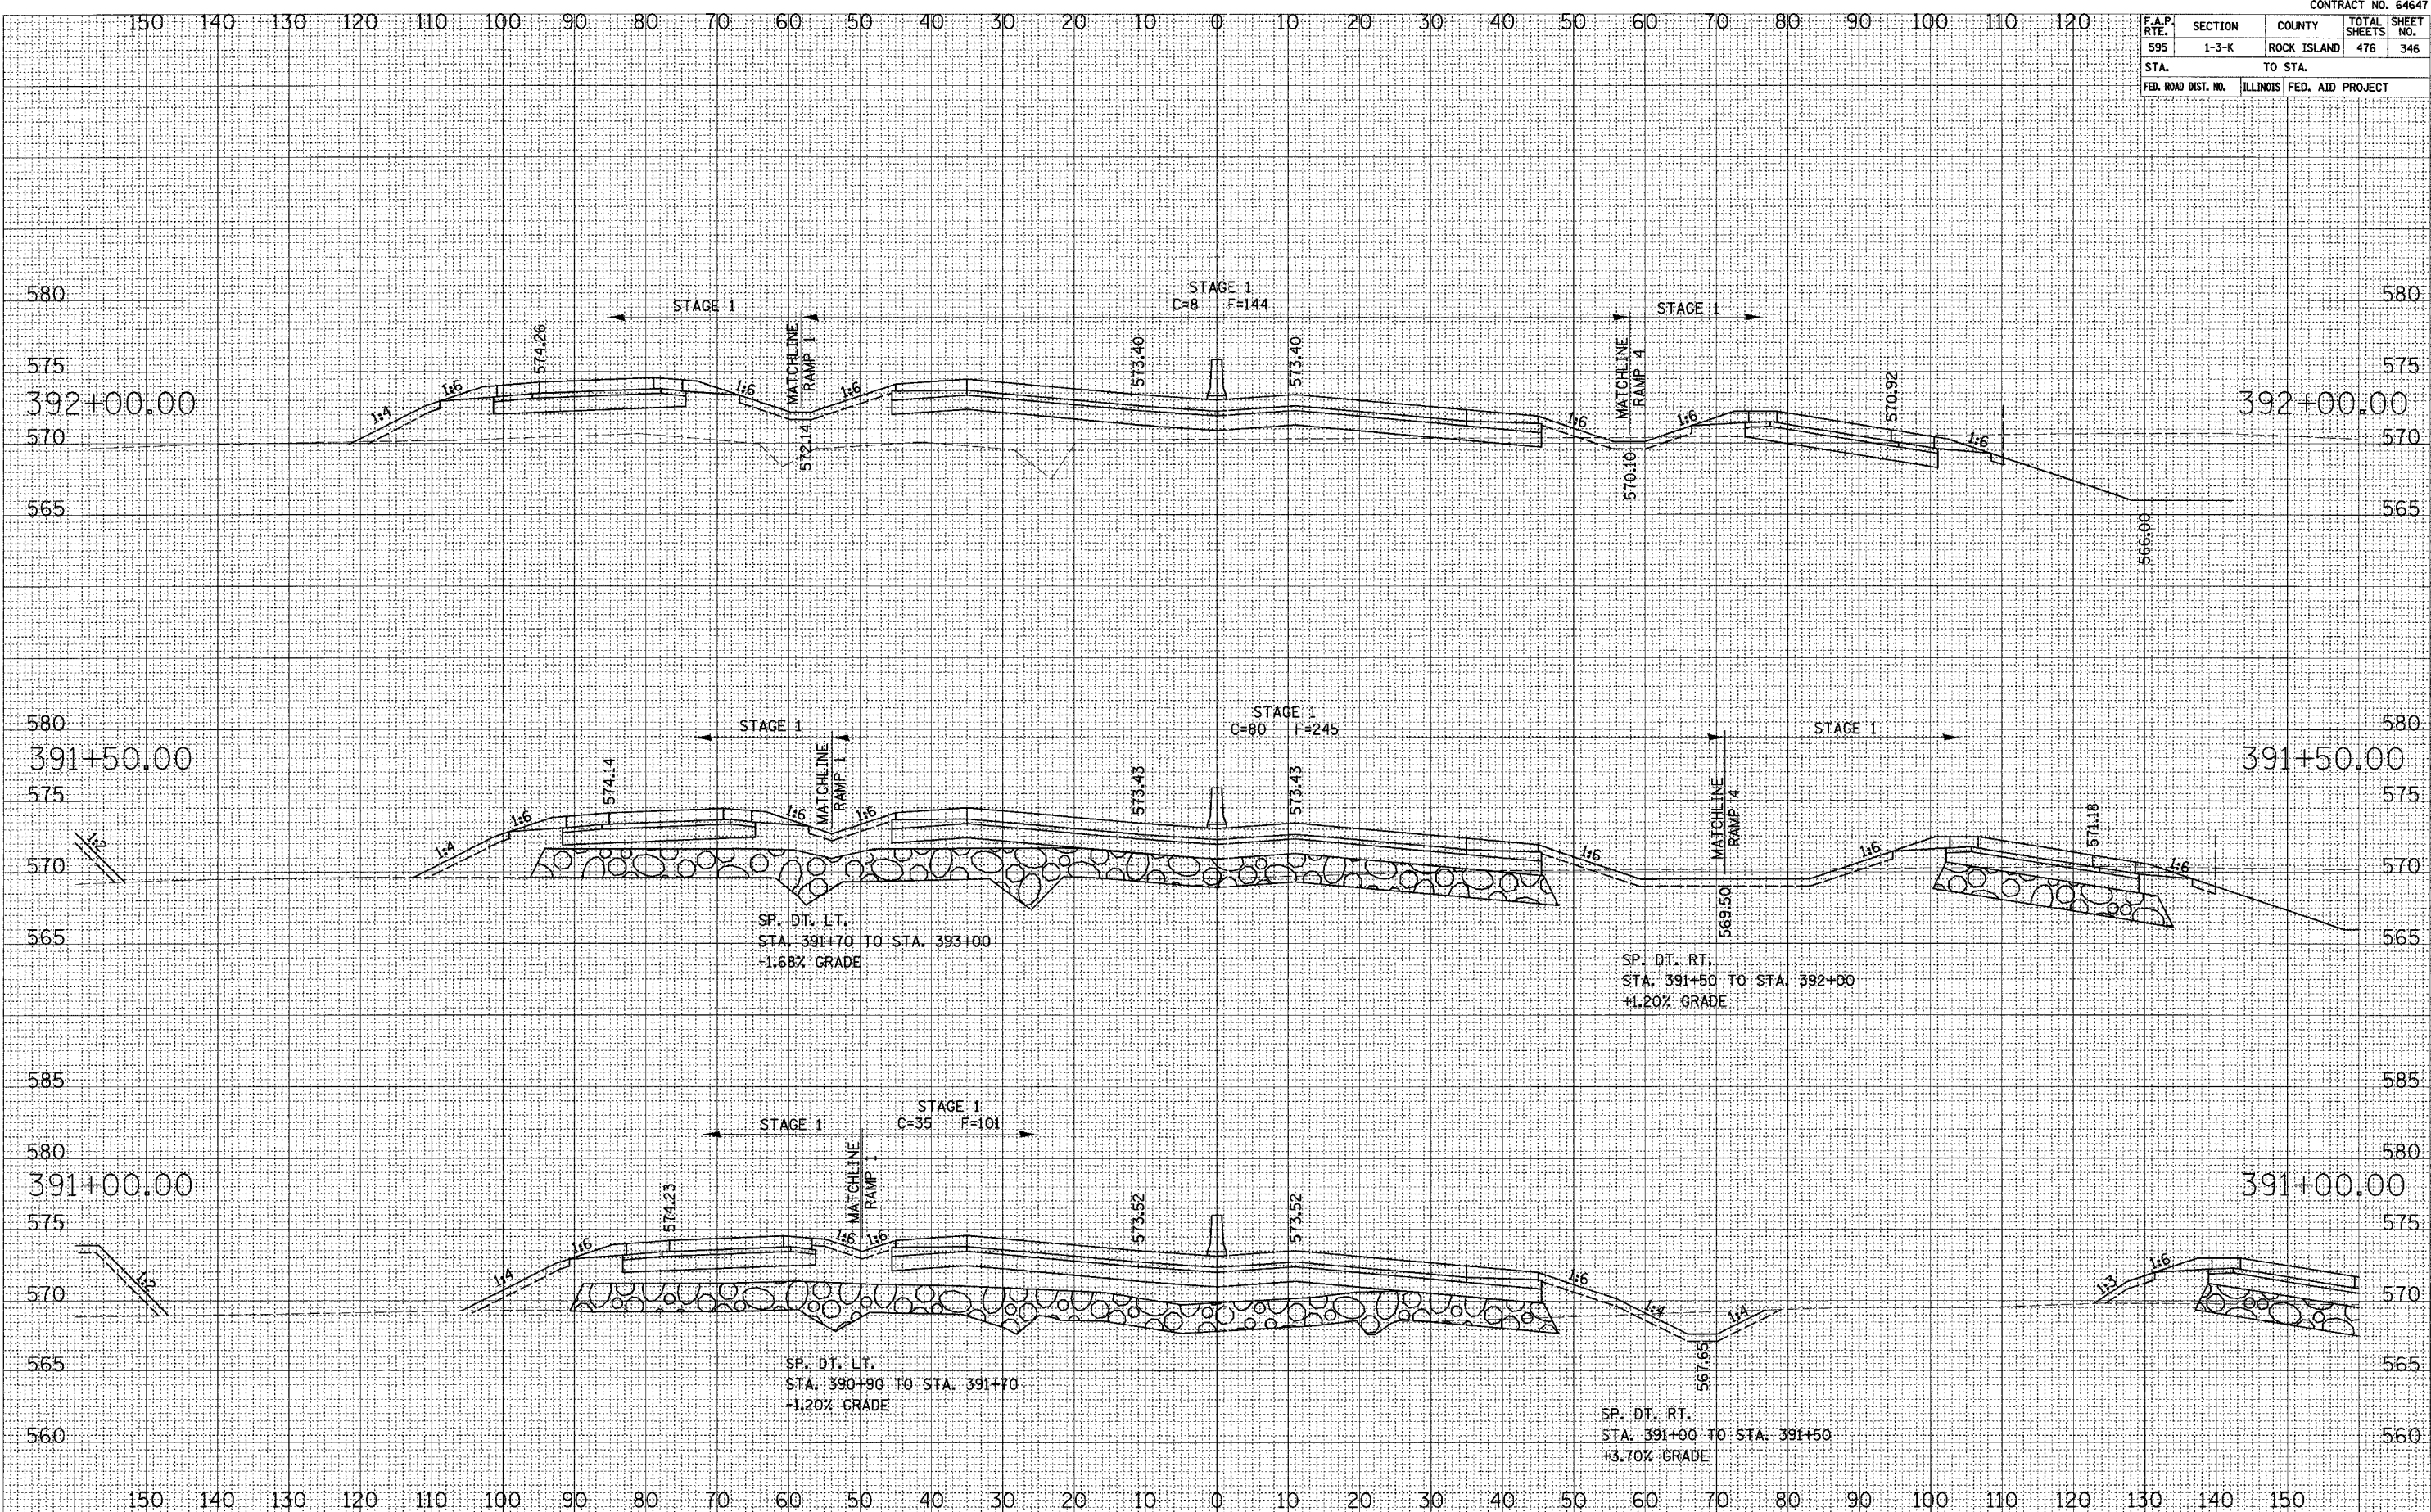

NO. \_\_\_\_\_  
 AREAS CHECKED \_\_\_\_\_  
 AREAS DATE \_\_\_\_\_  
 NOTE BOOK \_\_\_\_\_  
 SUPPLY \_\_\_\_\_  
 PLOTTED \_\_\_\_\_

NO. \_\_\_\_\_  
 AREAS CHECKED \_\_\_\_\_  
 AREAS DATE \_\_\_\_\_  
 NOTE BOOK \_\_\_\_\_  
 SUPPLY \_\_\_\_\_  
 PLOTTED \_\_\_\_\_

**MILAN BELTWAY CROSS SECTIONS**