


CONTRACT NO. 64647				
F.A.P. RTE.	SECTION	COUNTY	TOTAL SHEETS	SHEET NO.
595	1-3-K	ROCK ISLAND	476	347
STA.	TO STA.			
FED. ROAD DIST. NO.	ILLINOIS	FED. AID PROJECT		

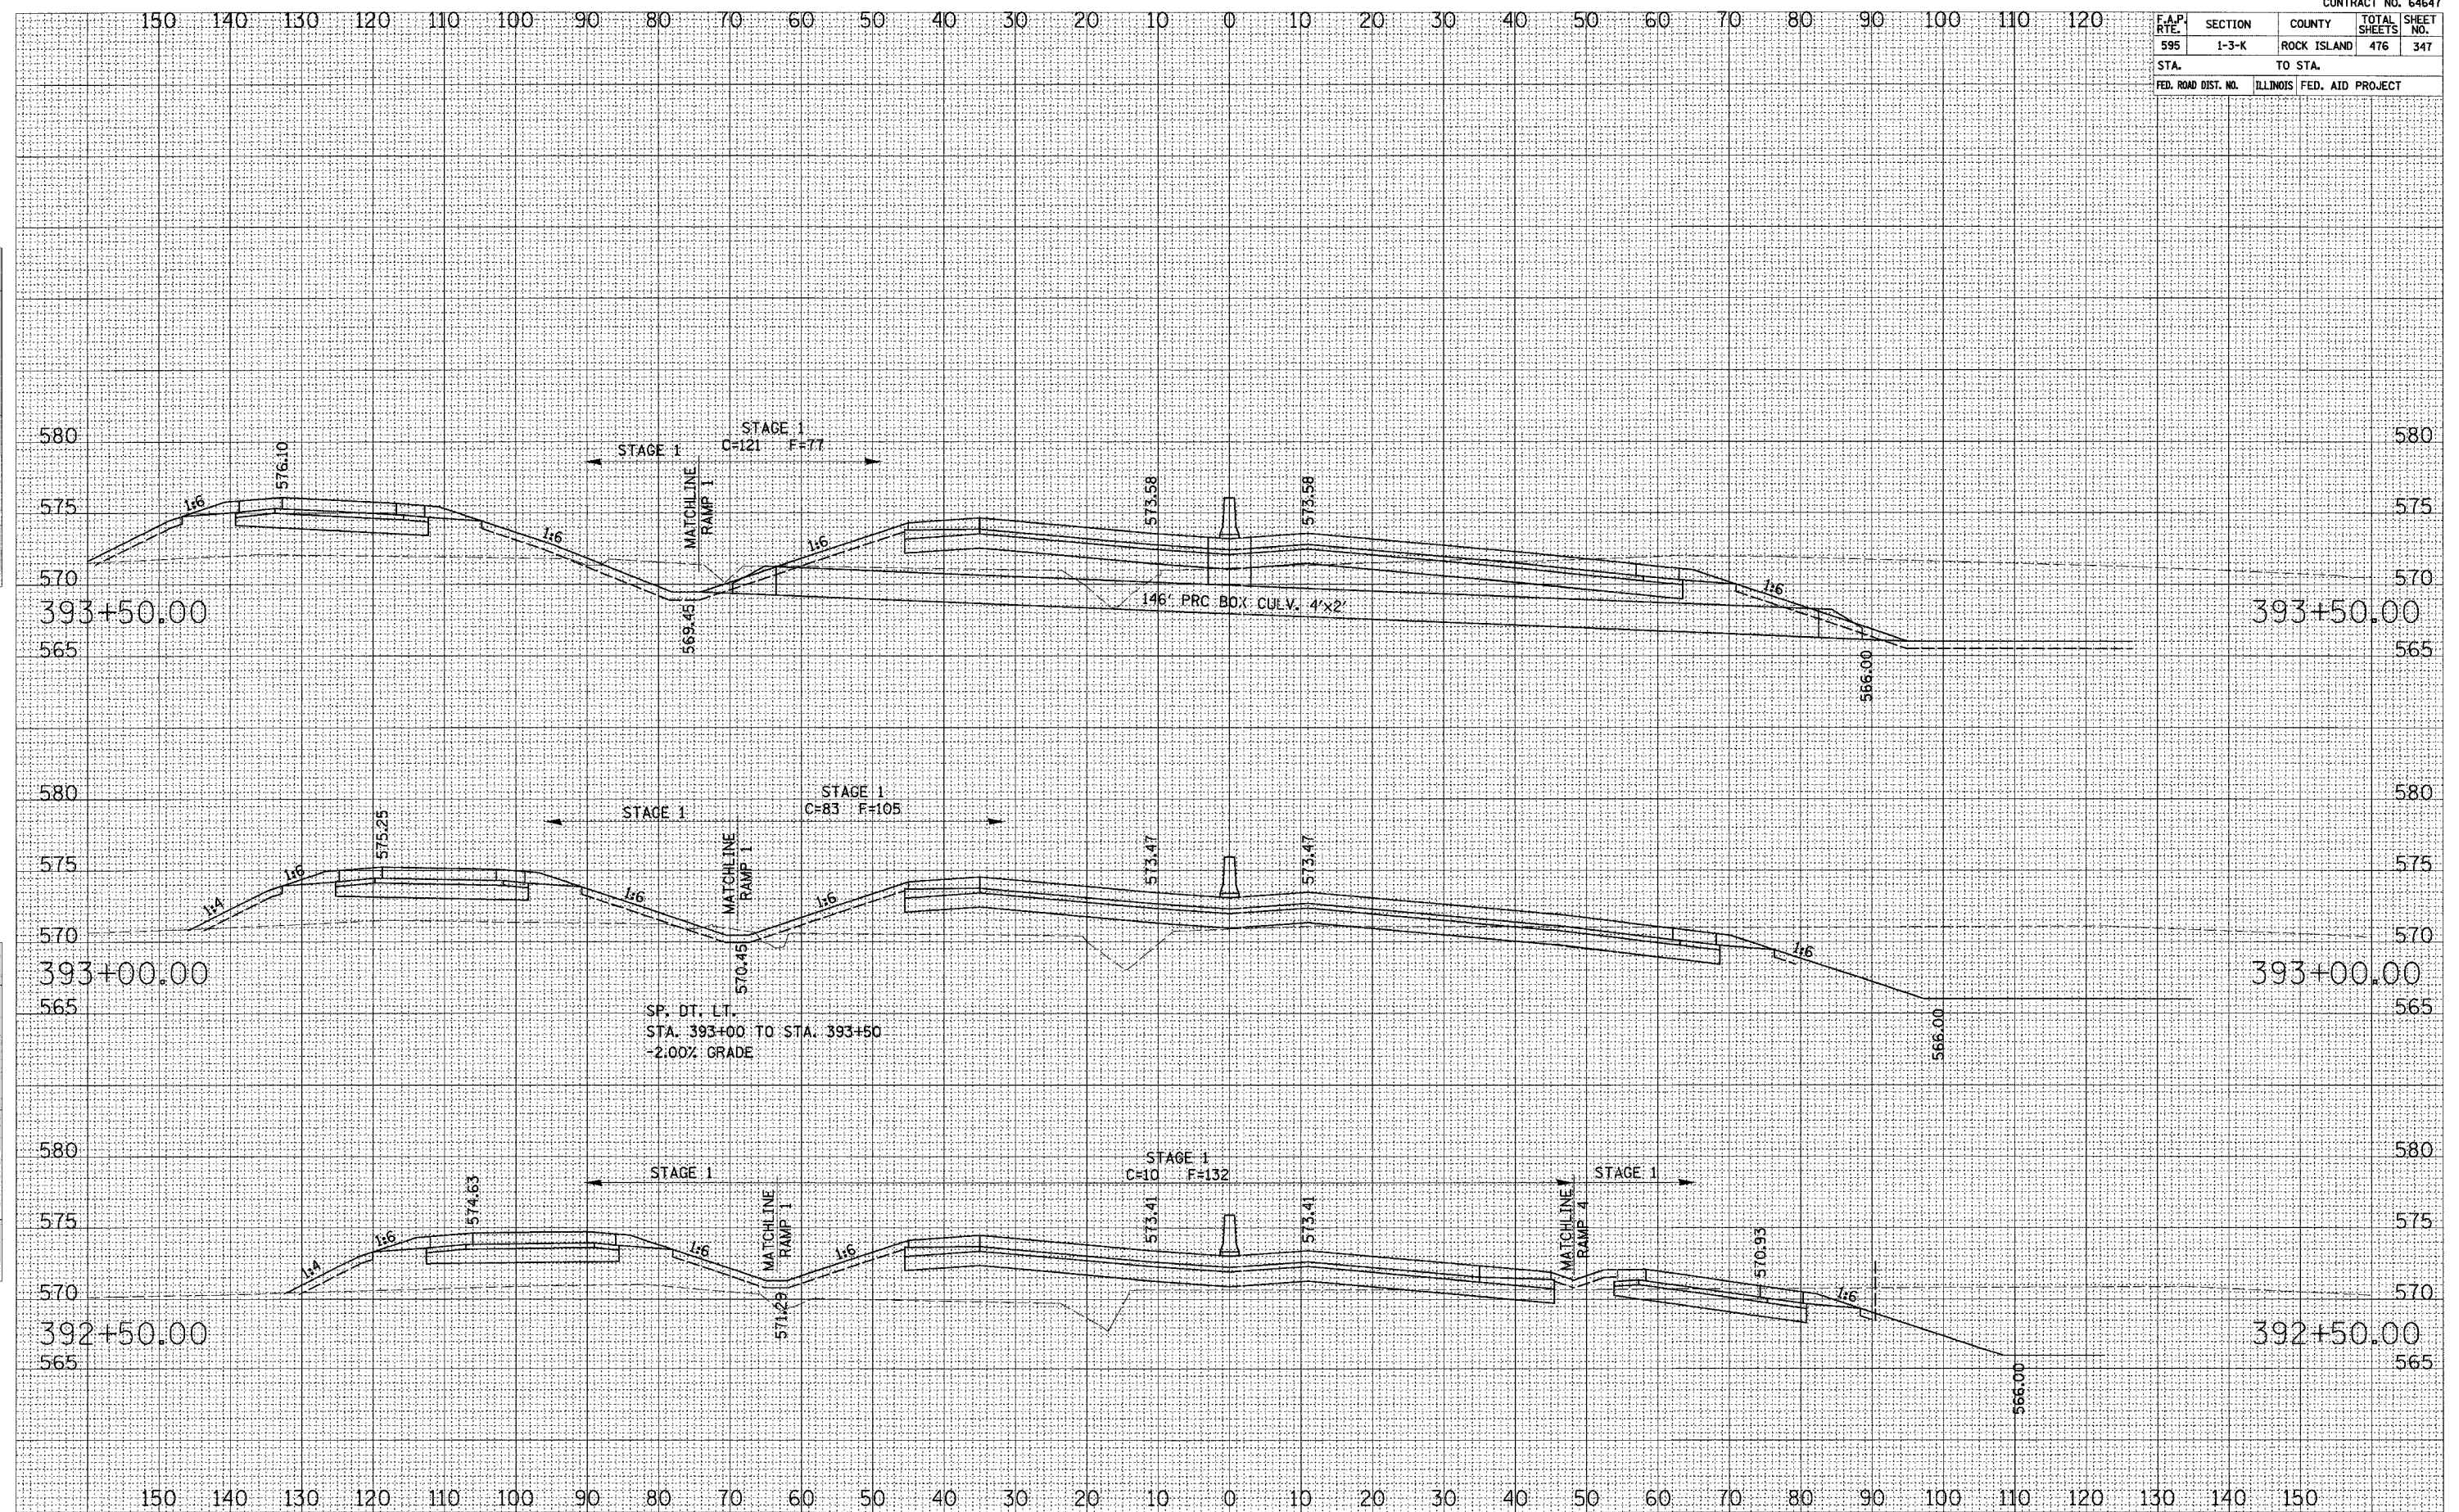

NO. 1
PLOTTED
NOTE BOOK
DATE
AREAS CHECKED

NO. 1
PLOTTED
NOTE BOOK
DATE
AREAS CHECKED

MILAN BELTWAY CROSS SECTIONS