


| F.A.P. RTE. | SECTION | COUNTY | TOTAL SHEETS | SHEET NO. |
|---------------------|---------|-------------|------------------|-----------|
| 595 | 1-3-K | ROCK ISLAND | 476 | 351 |
| STA. | | TO STA. | | |
| FED. ROAD DIST. NO. | | ILLINOIS | FED. AID PROJECT | |

NO. _____
AREAS CHECKED _____
AREAS NOT CHECKED _____
NOTE BOOK NO. _____
SURVEY PLOTTED _____

NO. _____
AREAS CHECKED _____
AREAS NOT CHECKED _____
NOTE BOOK NO. _____
SURVEY PLOTTED _____

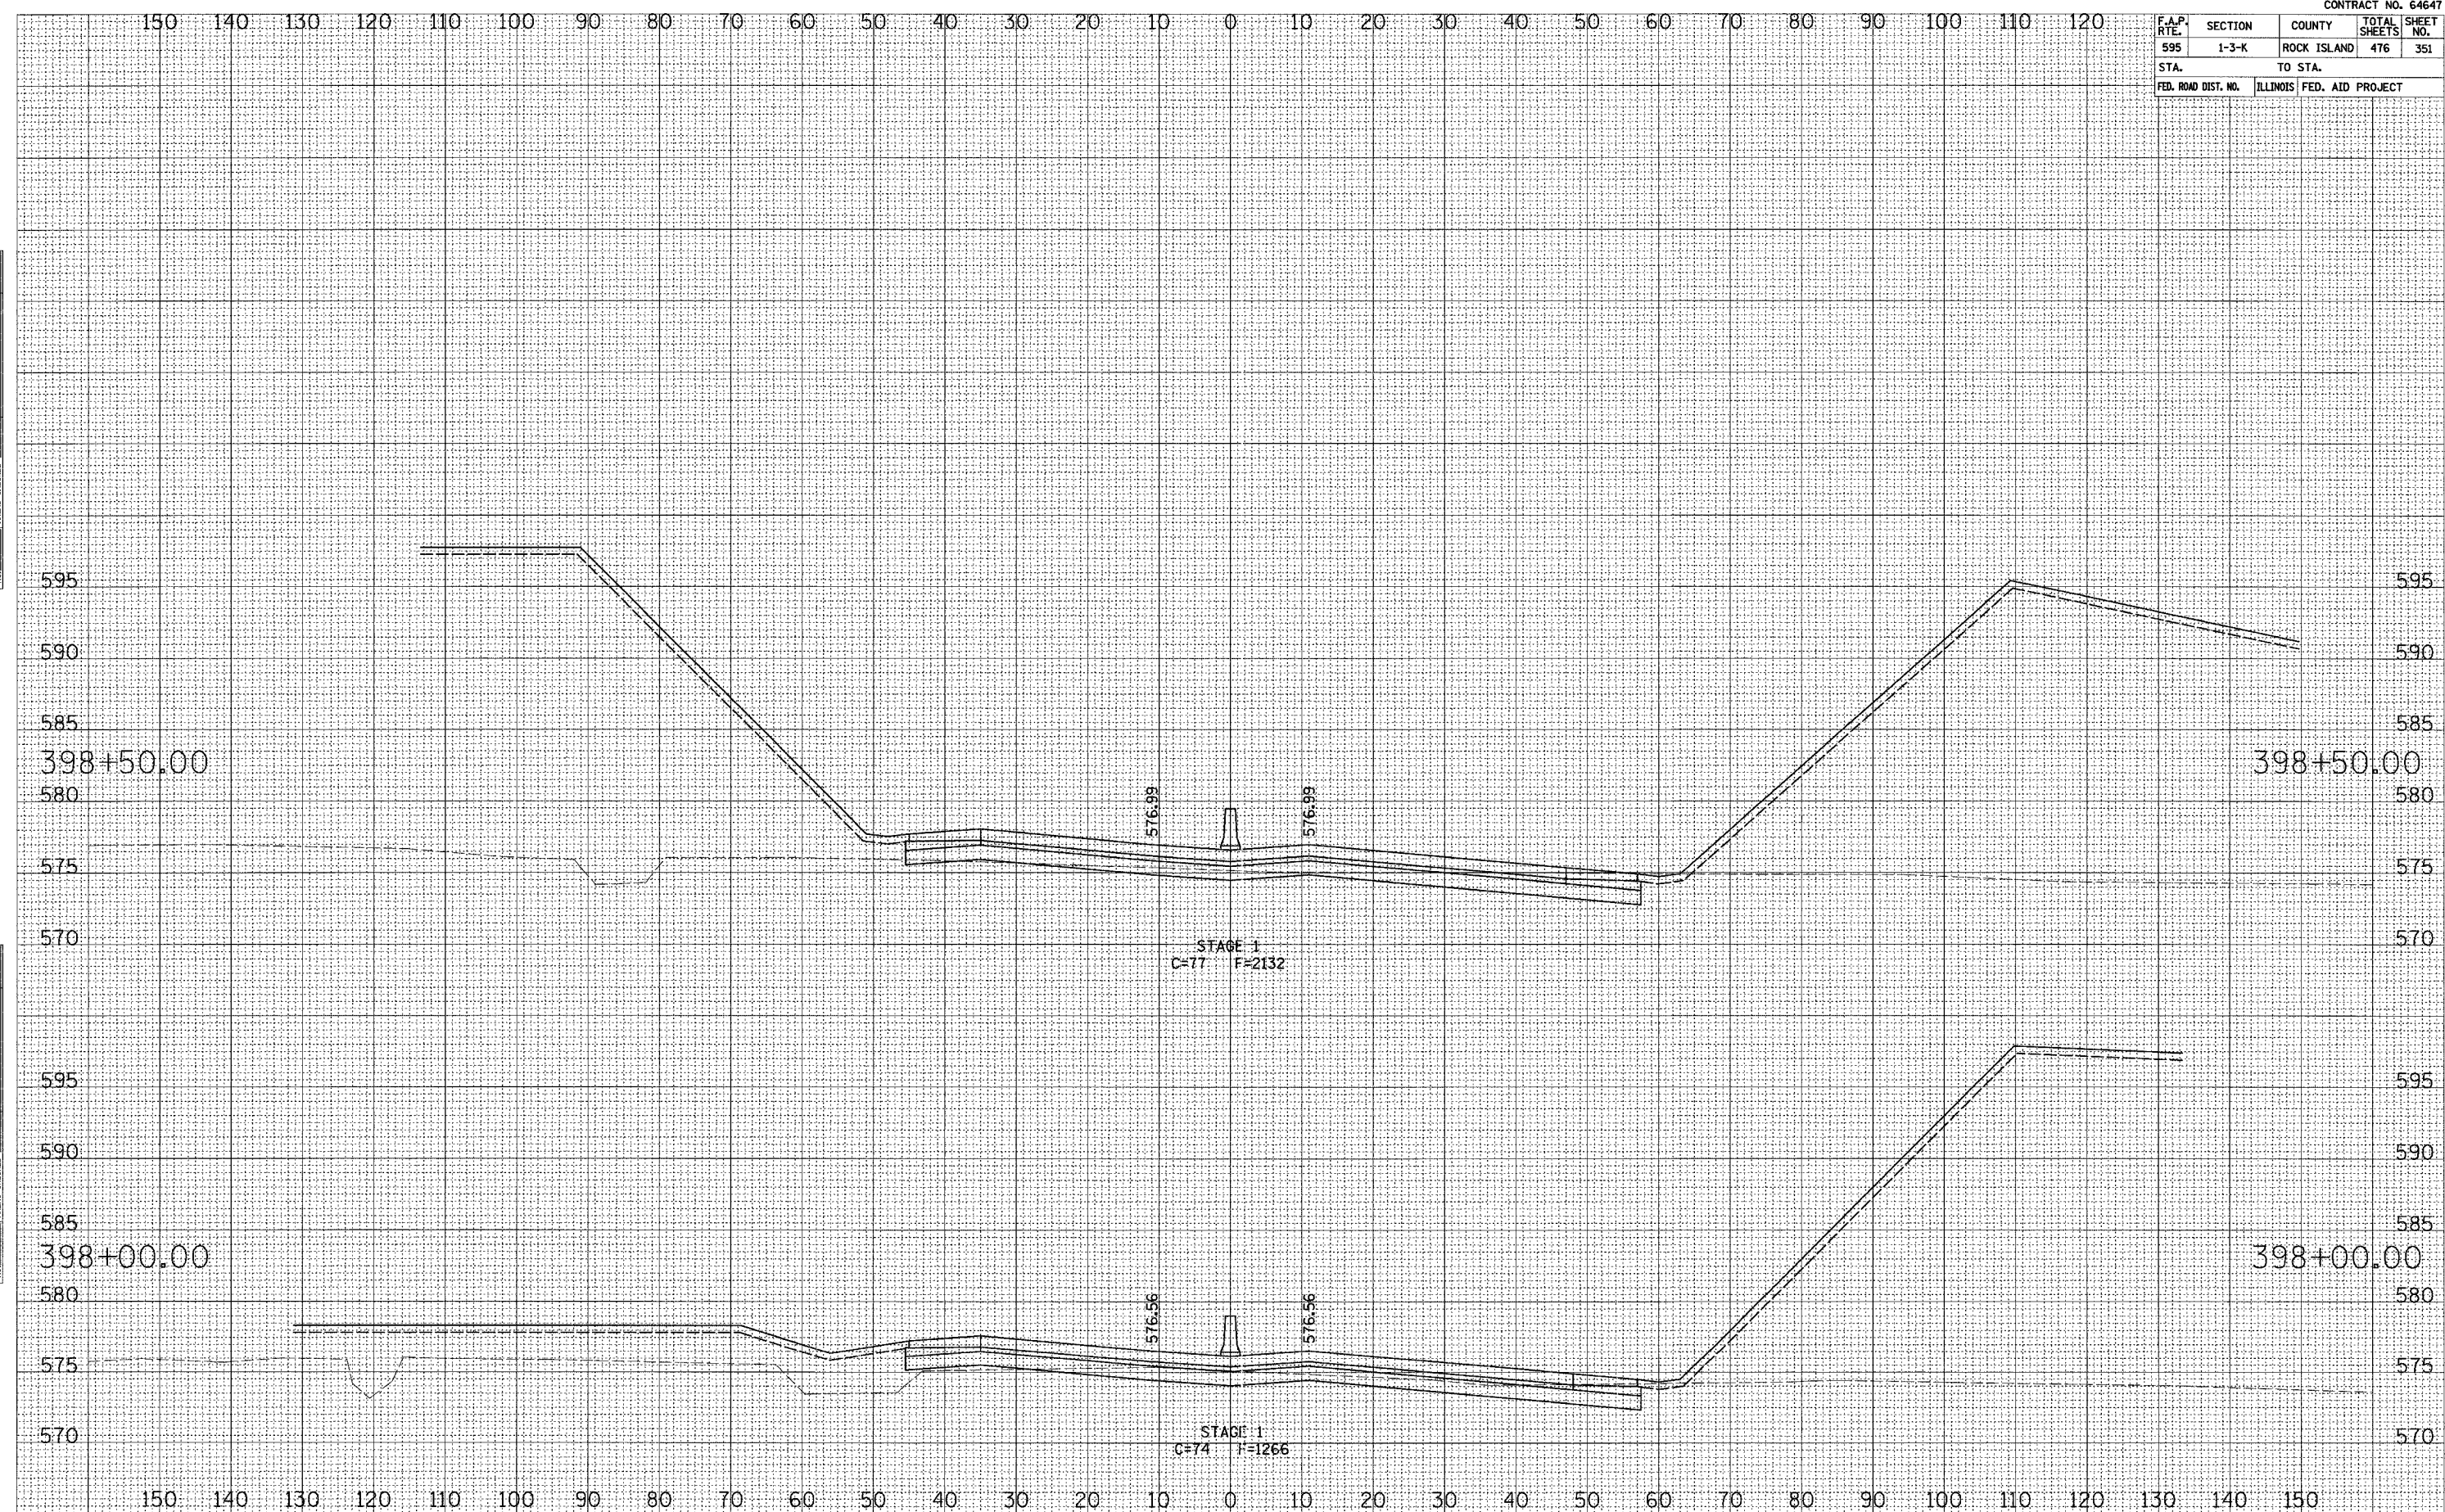

MILAN BELTWAY CROSS SECTIONS