


F.A.P. RTE.	SECTION	COUNTY	TOTAL SHEETS	SHEET NO.
595	1-3-K	ROCK ISLAND	476	355
STA. TO STA.		ILLINOIS FED. AID PROJECT		

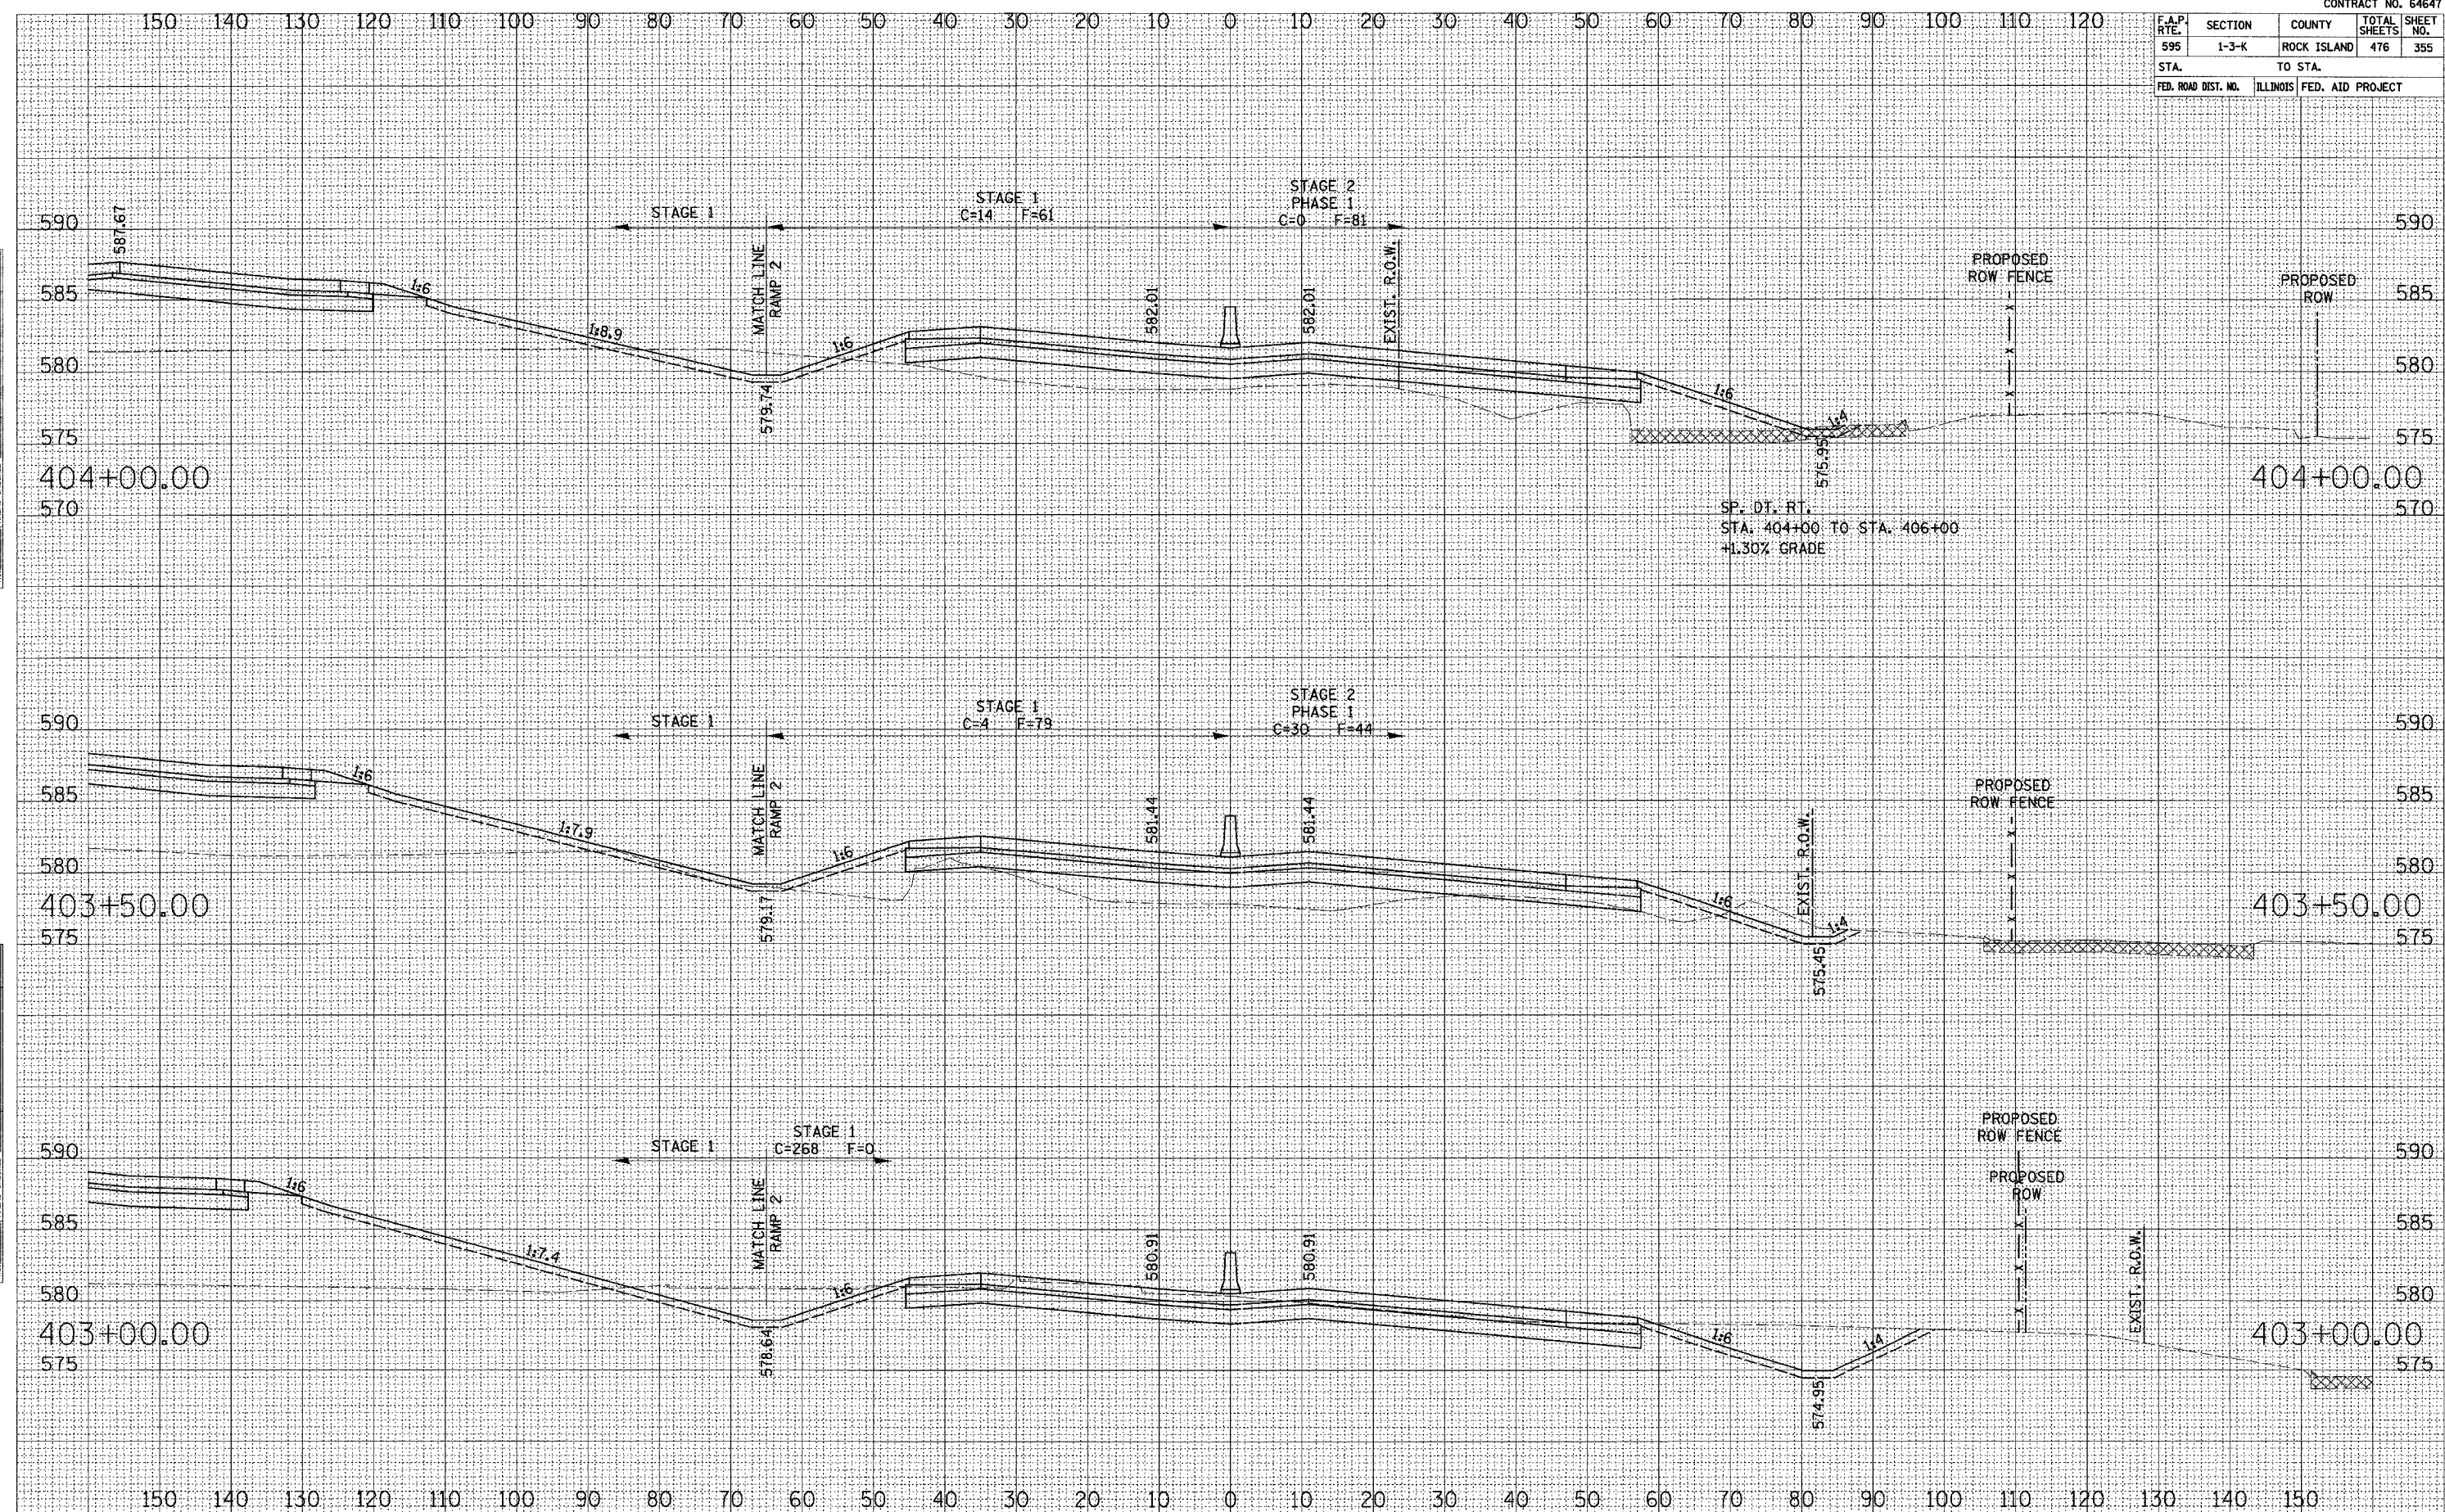

DATE PLOTTED: _____
 DATE PRINTED: _____
 SHEET NO.: _____

DATE PLOTTED: _____
 DATE PRINTED: _____
 SHEET NO.: _____

MILAN BELTWAY CROSS SECTIONS