


F.A.P. RTE.	SECTION	COUNTY	TOTAL SHEETS	SHEET NO.
595	1-3-K	ROCK ISLAND	476	364
STA. TO STA.		ILLINOIS FED. AID PROJECT		

SHEET NO. _____
 PLOTTED _____
 DATE _____
 BY _____
 CHECKED _____
 AREAS CHECKED _____

SHEET NO. _____
 PLOTTED _____
 DATE _____
 BY _____
 CHECKED _____
 AREAS CHECKED _____

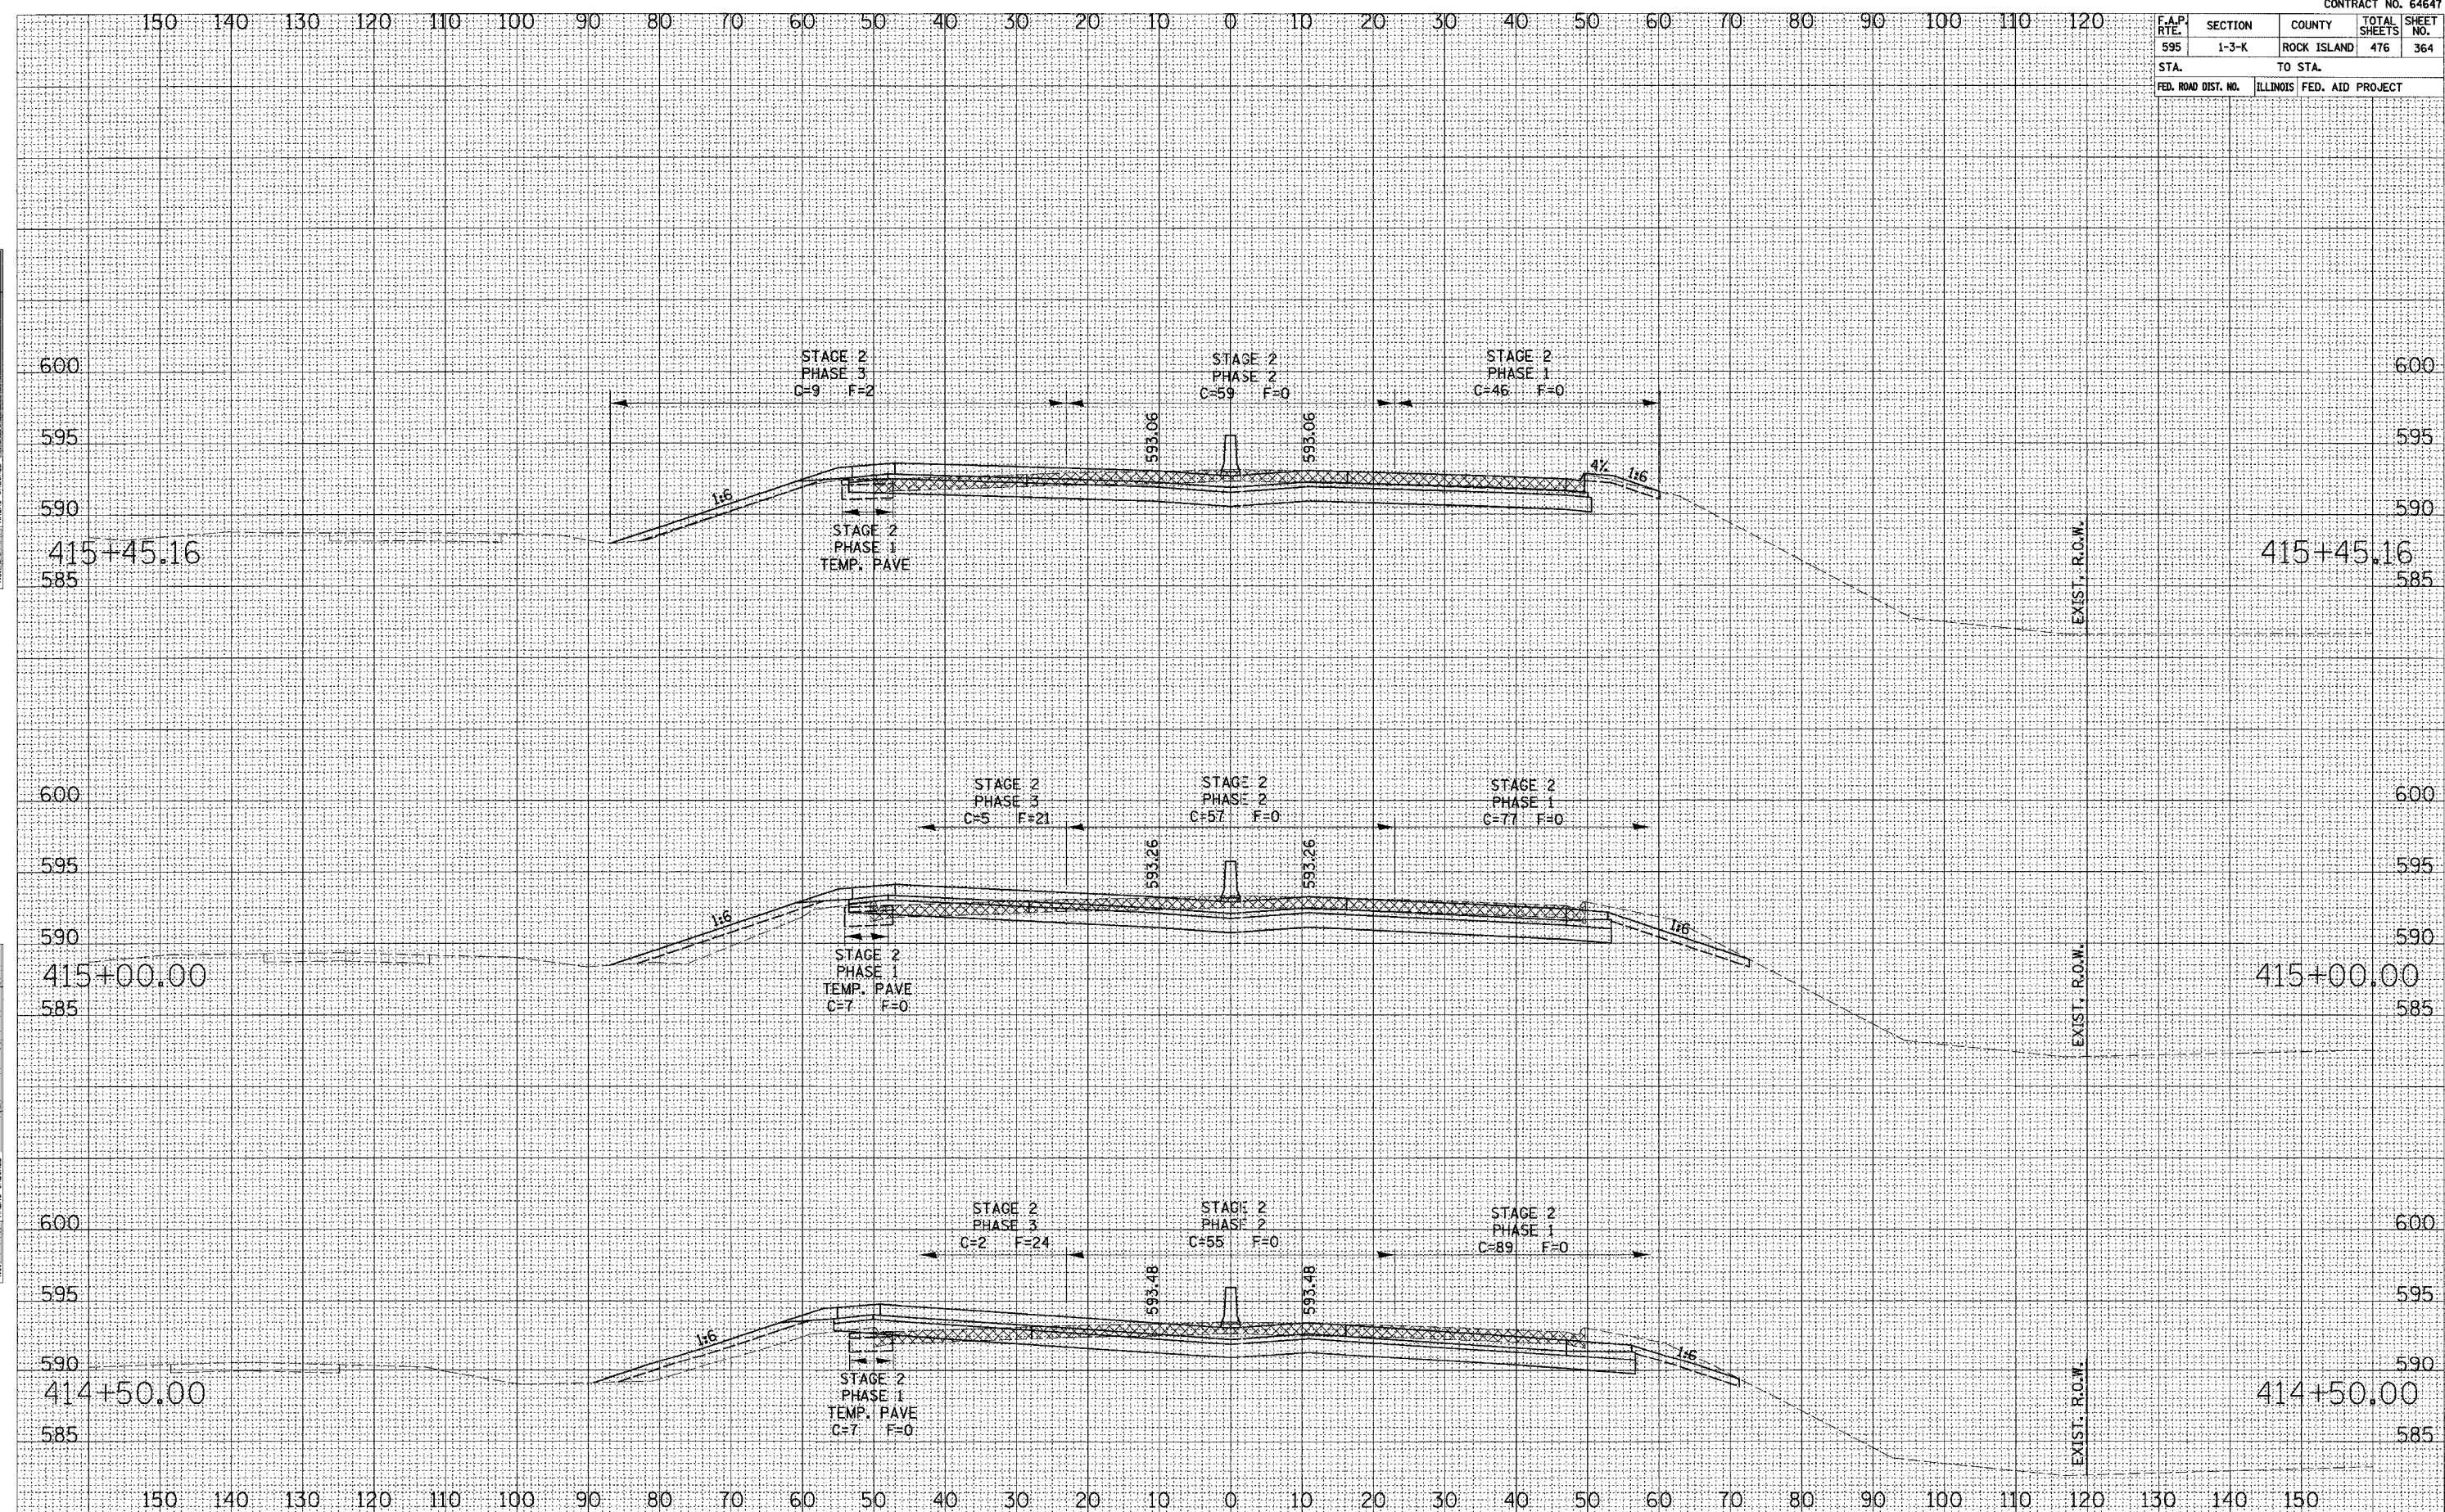

MILAN BELTWAY CROSS SECTIONS