


F.A.P. RTE.	SECTION	COUNTY	TOTAL SHEETS	SHEET NO.
595	1-3-K	ROCK ISLAND	476	366
STA. TO STA.		FED. AID PROJECT		
FED. ROAD DIST. NO.		ILLINOIS		

SUPPLY PLOTTED
 NOTE BOOK
 NO.

SUPPLY PLOTTED
 NOTE BOOK
 NO.

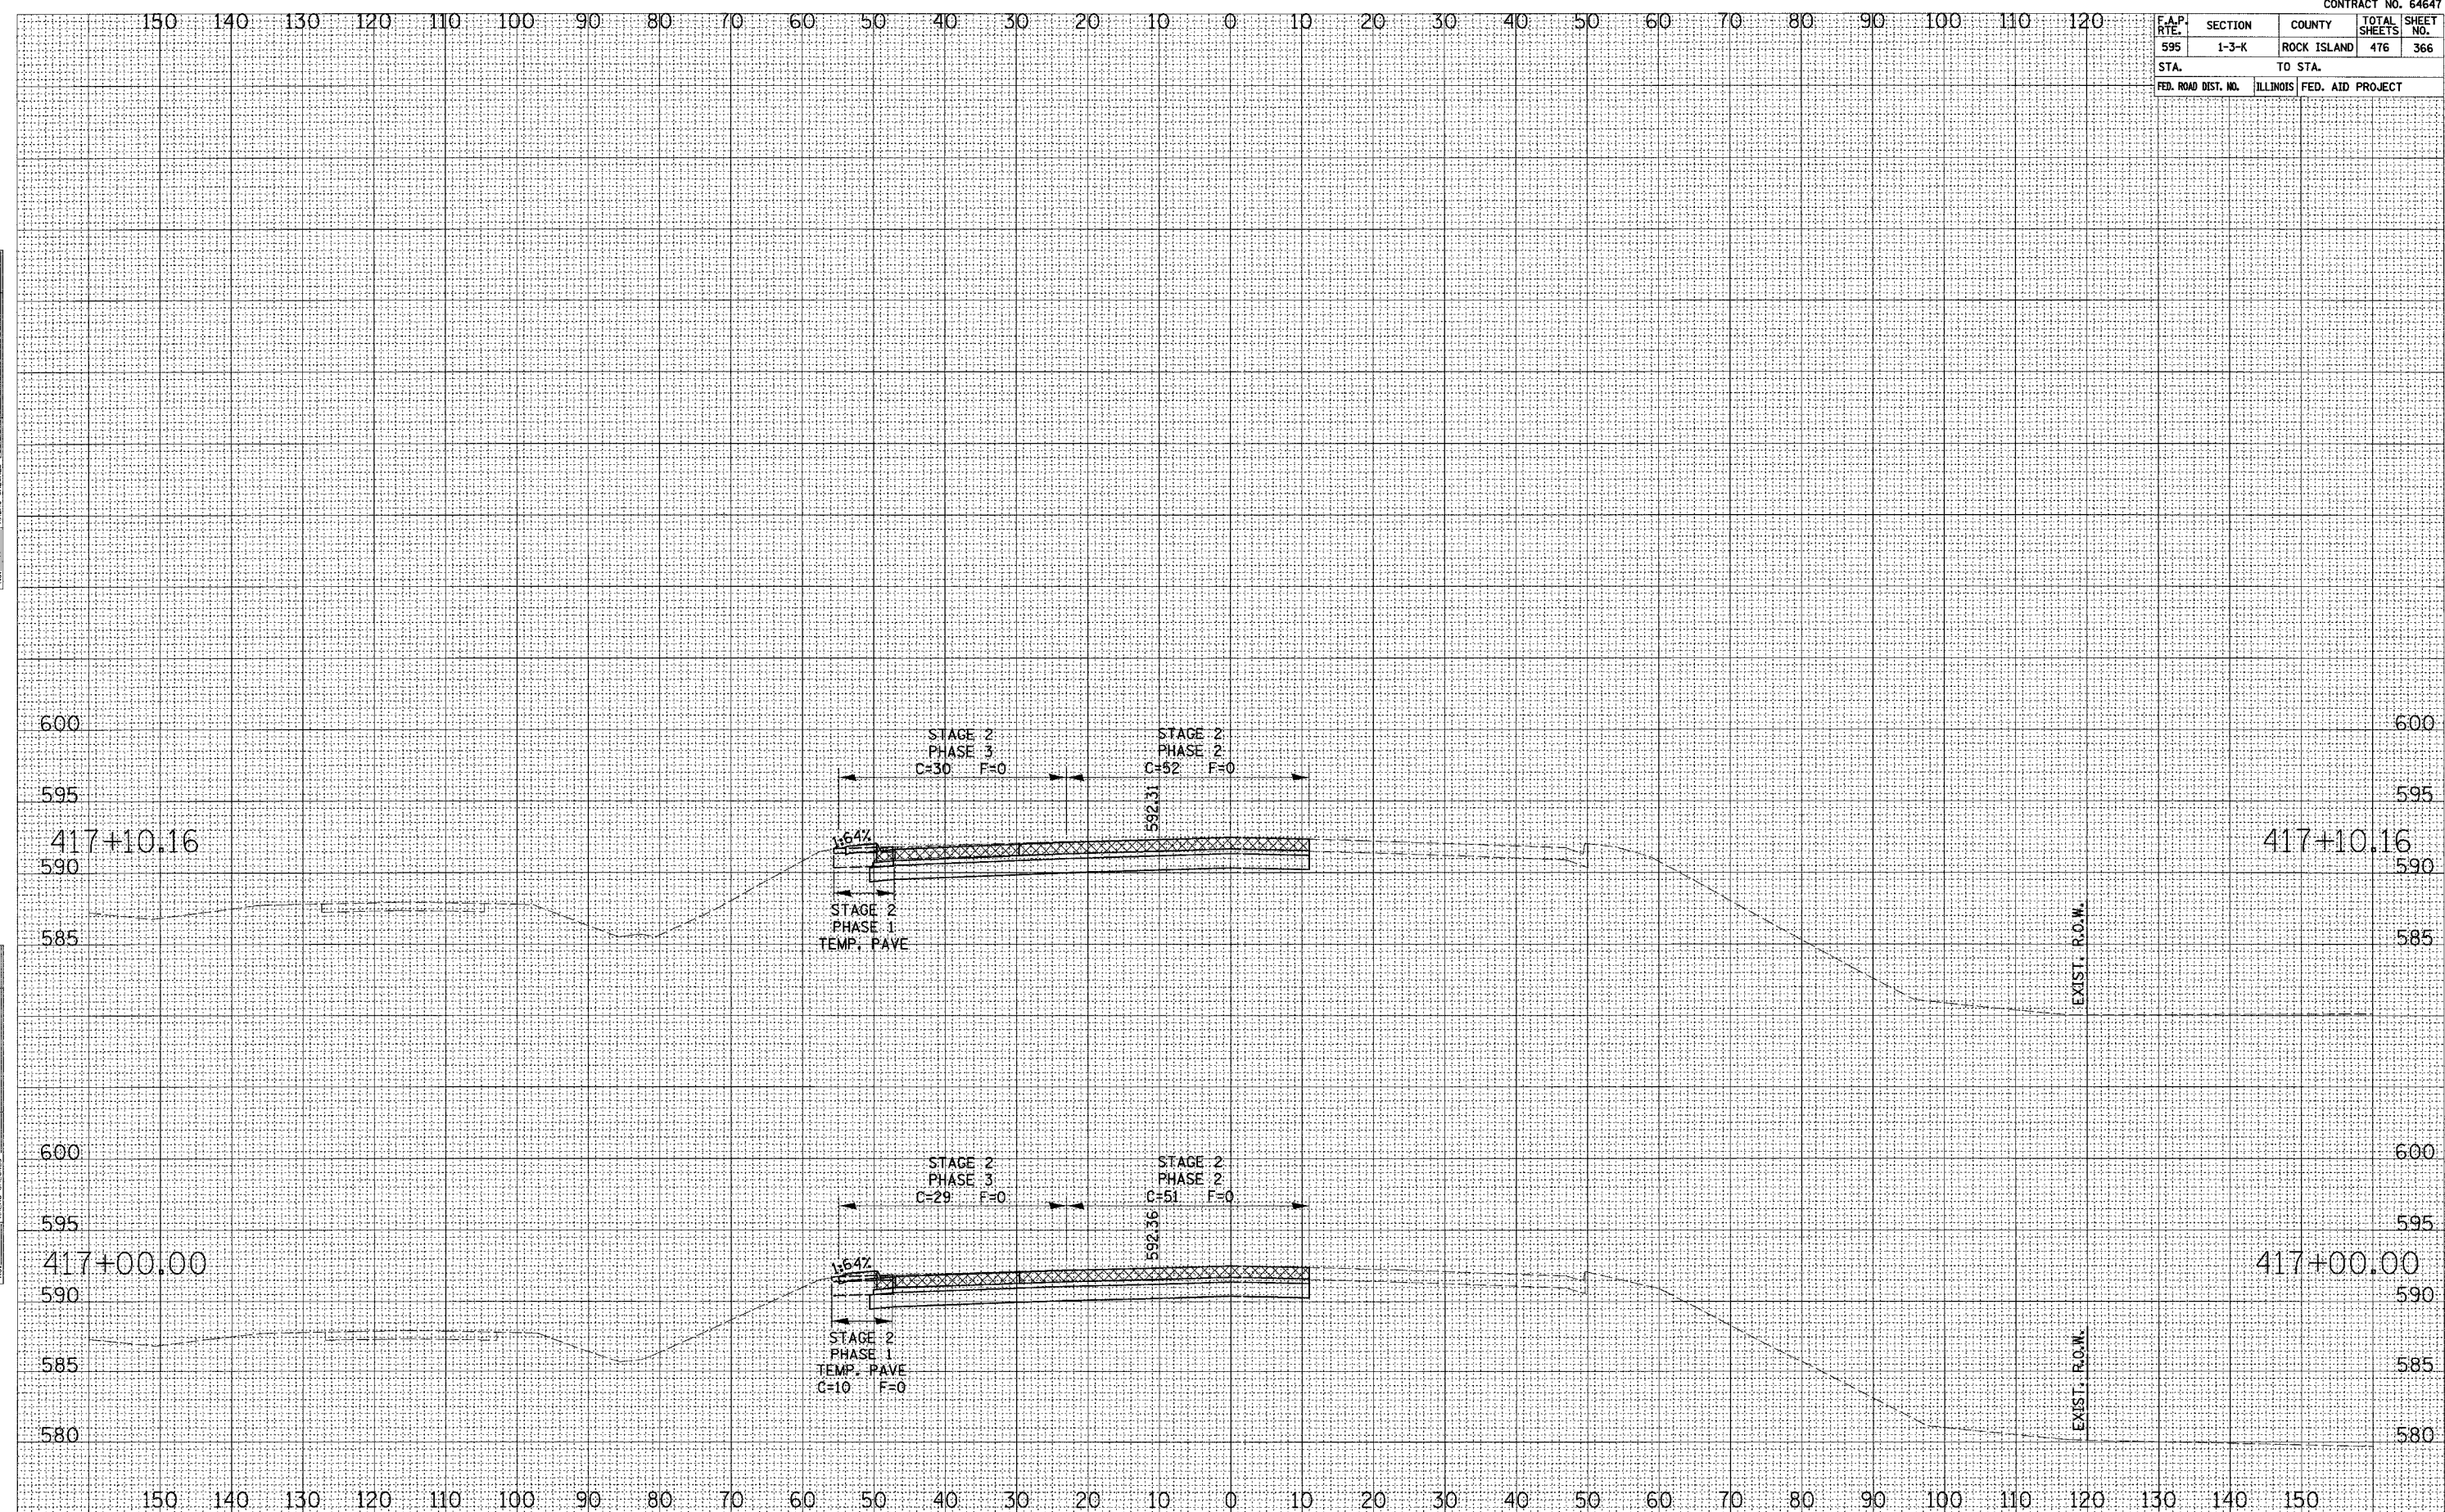

MILAN BELTWAY CROSS SECTIONS