


F.A.P. RTE.	SECTION	COUNTY	TOTAL SHEETS	SHEET NO.
595	1-3-K	ROCK ISLAND	476	368
STA.	TO STA.			
FED. ROAD DIST. NO.	ILLINOIS	FED. AID PROJECT		

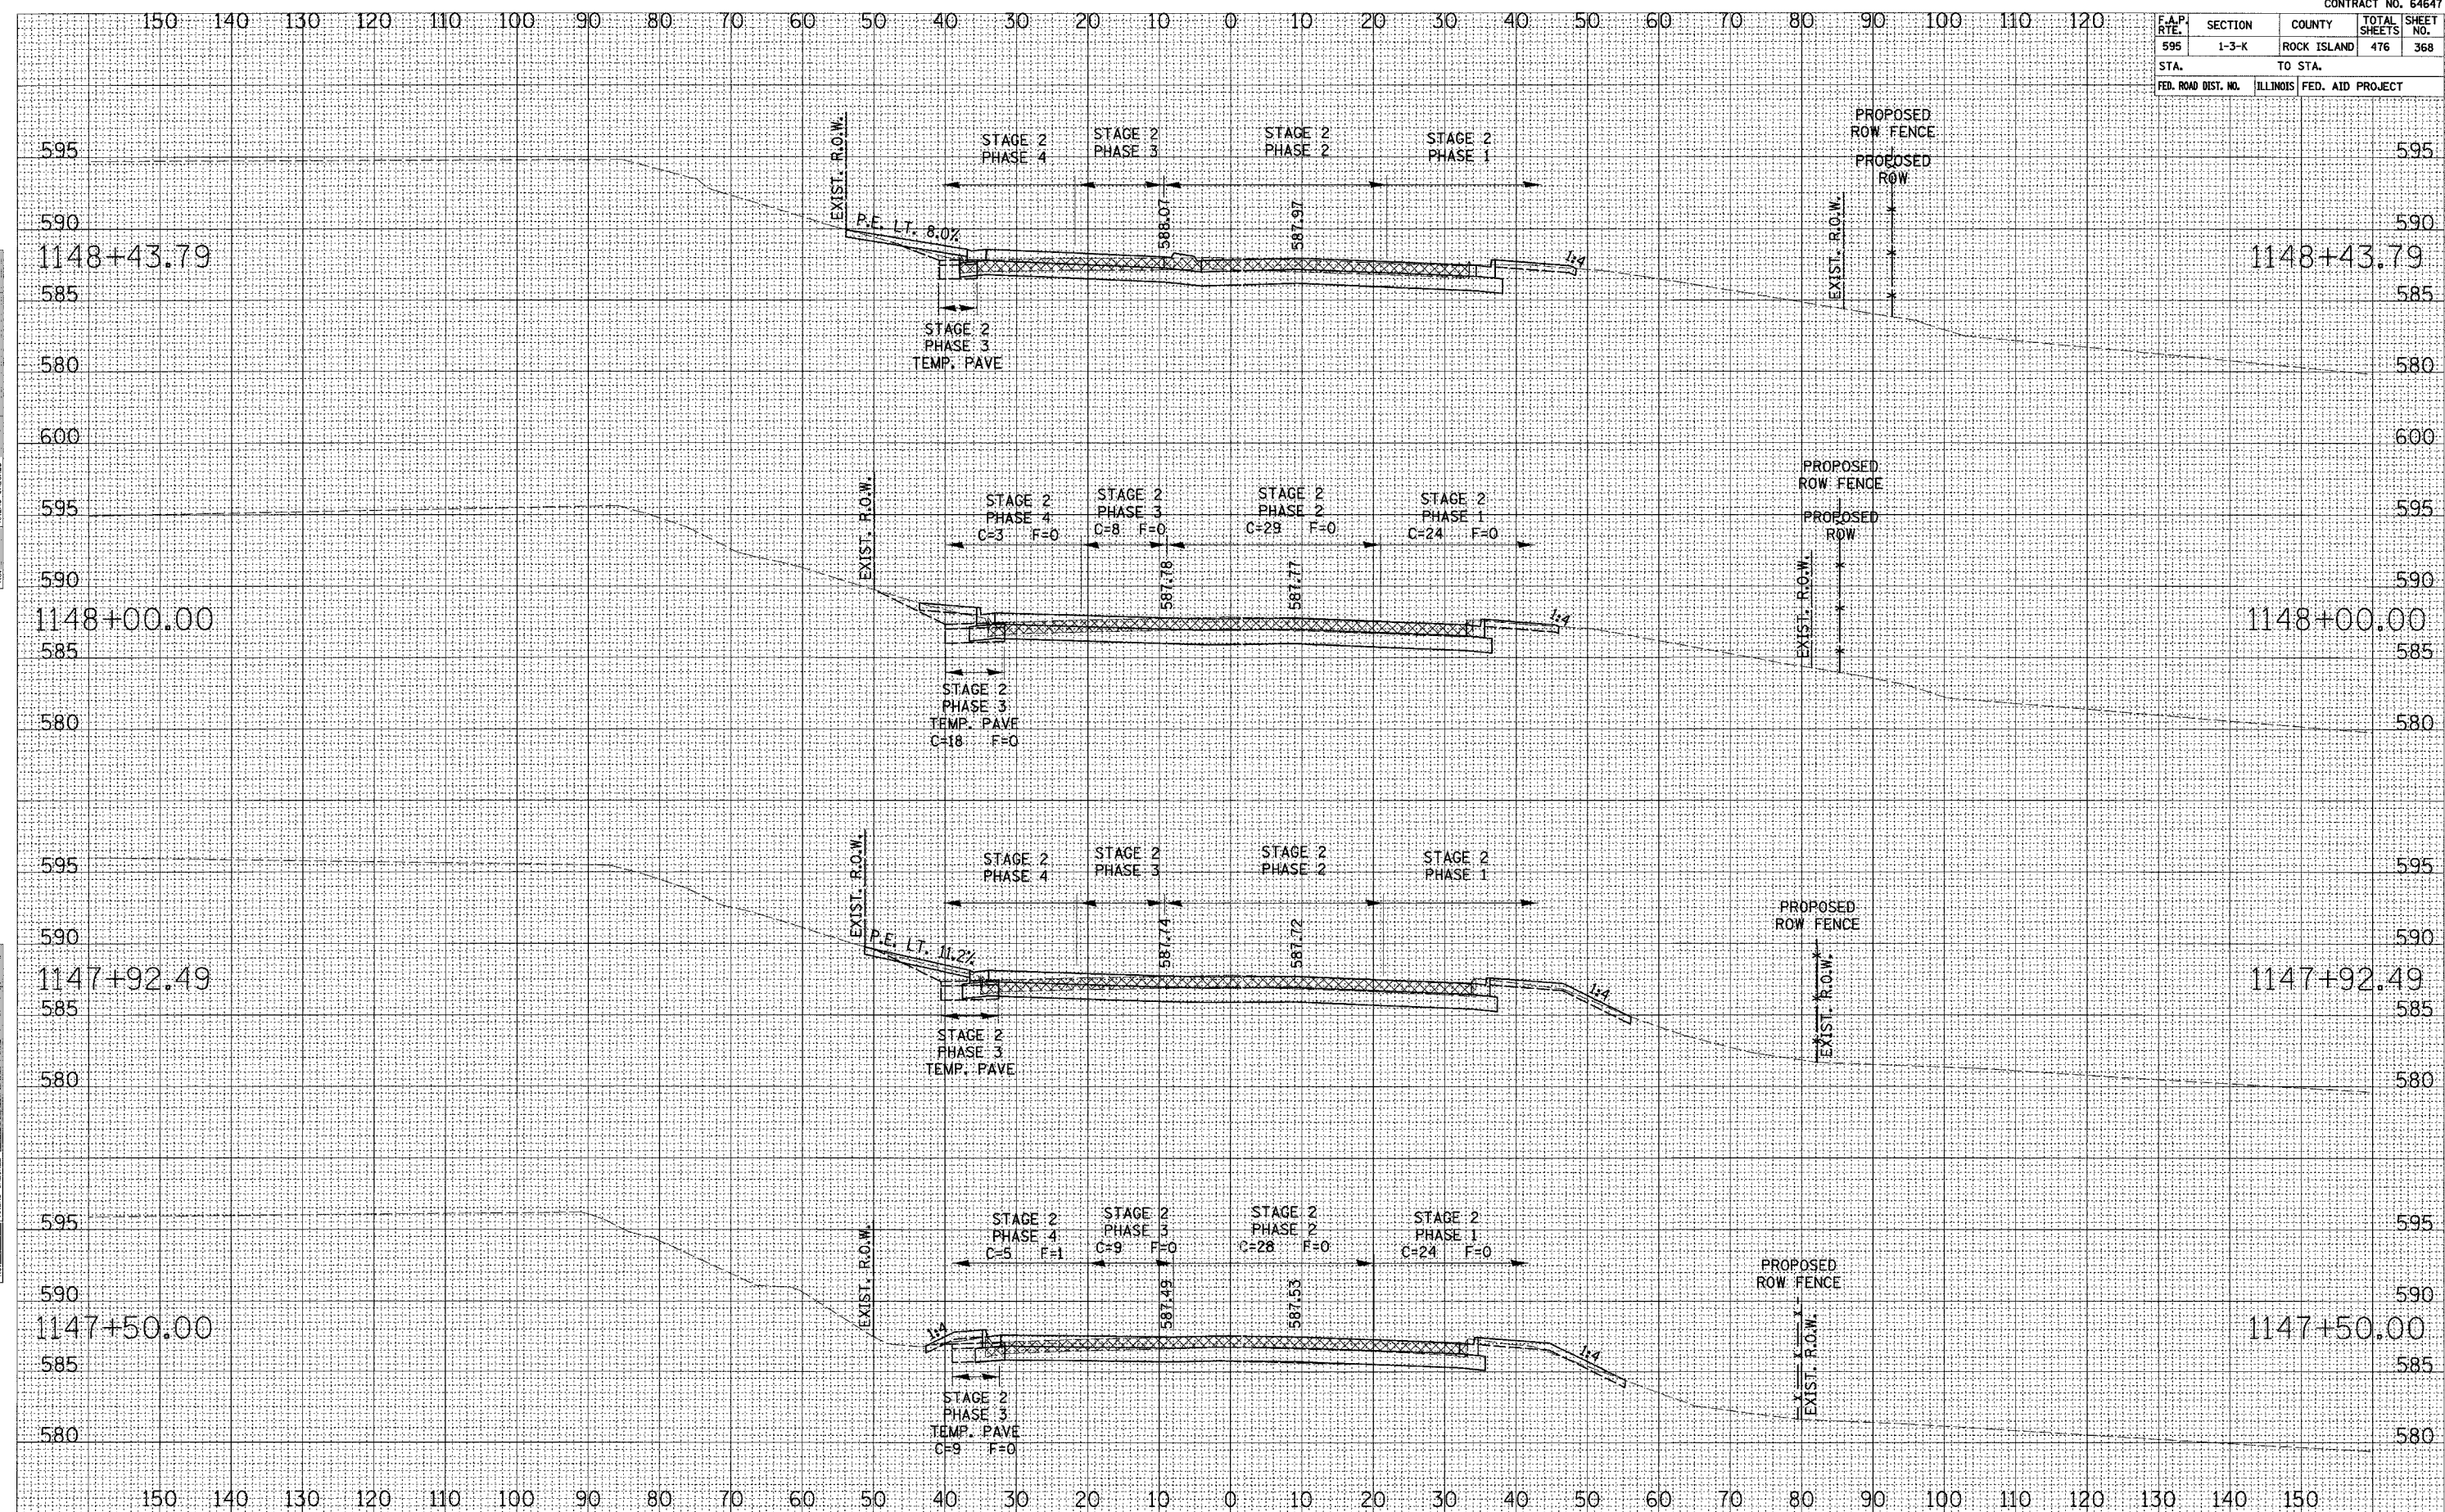

SURVEY PLOTTED  
 NOTE BOOK  
 AREAS CHECKED

SURVEY PLOTTED  
 NOTE BOOK  
 AREAS CHECKED

**52ND AVENUE CROSS SECTIONS**