


F.A.P. RTE.	SECTION	COUNTY	TOTAL SHEETS	SHEET NO.
595	1-3-K	ROCK ISLAND	476	380
STA.	TO STA.			
FED. ROAD DIST. NO.	ILLINOIS	FED. AID PROJECT		

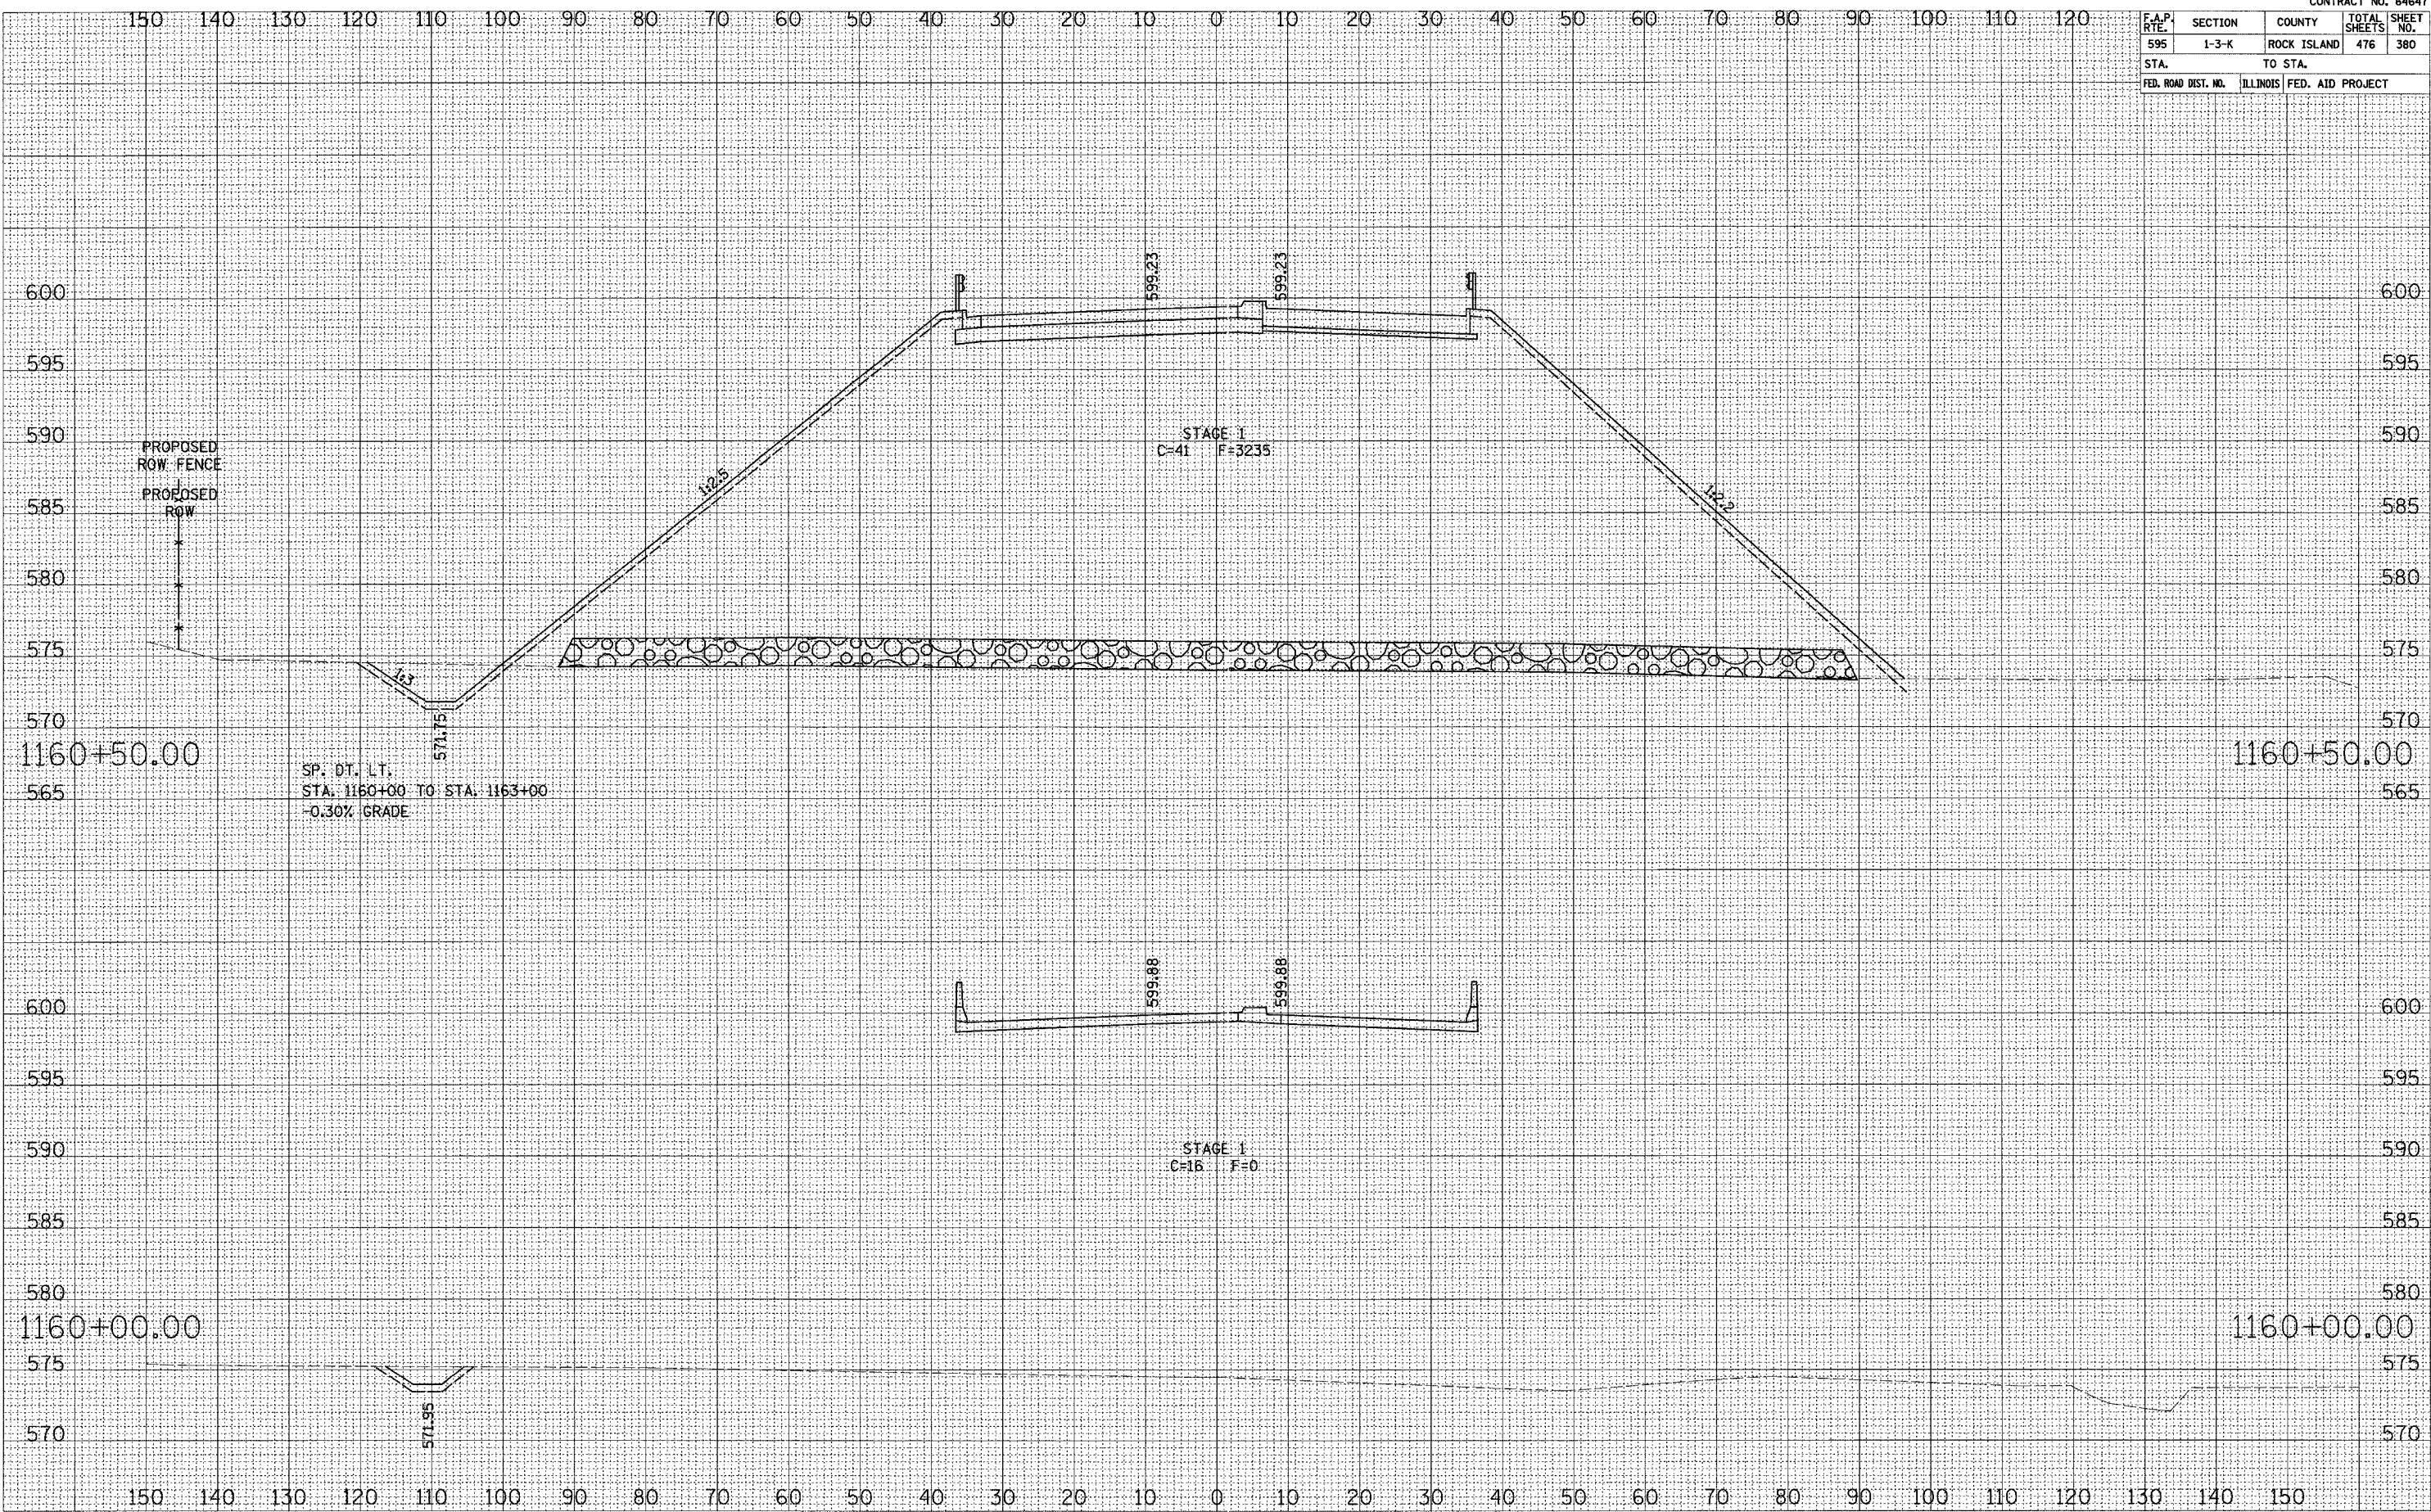

SHEET PLOTTED  
NOTE BOOK  
NO.

SHEET PLOTTED  
NOTE BOOK  
NO.

SP. DT. LT.  
STA. 1160+00 TO STA. 1163+00  
-0.30% GRADE

STAGE 1  
C=41 F=3235

STAGE 1  
C=16 F=0