


F.A.P. R.T.E.	SECTION	COUNTY	TOTAL SHEETS	SHEET NO.
595	1-3-K	ROCK ISLAND	476	399
STA.	TO STA.			
FED. ROAD DIST. NO.	ILLINOIS	FED. AID PROJECT		

SURVEY PLOTTED IN PLATE AREAS CHECKED  
 NOTE BOOK NO.

SURVEY PLOTTED IN PLATE AREAS CHECKED  
 NOTE BOOK NO.

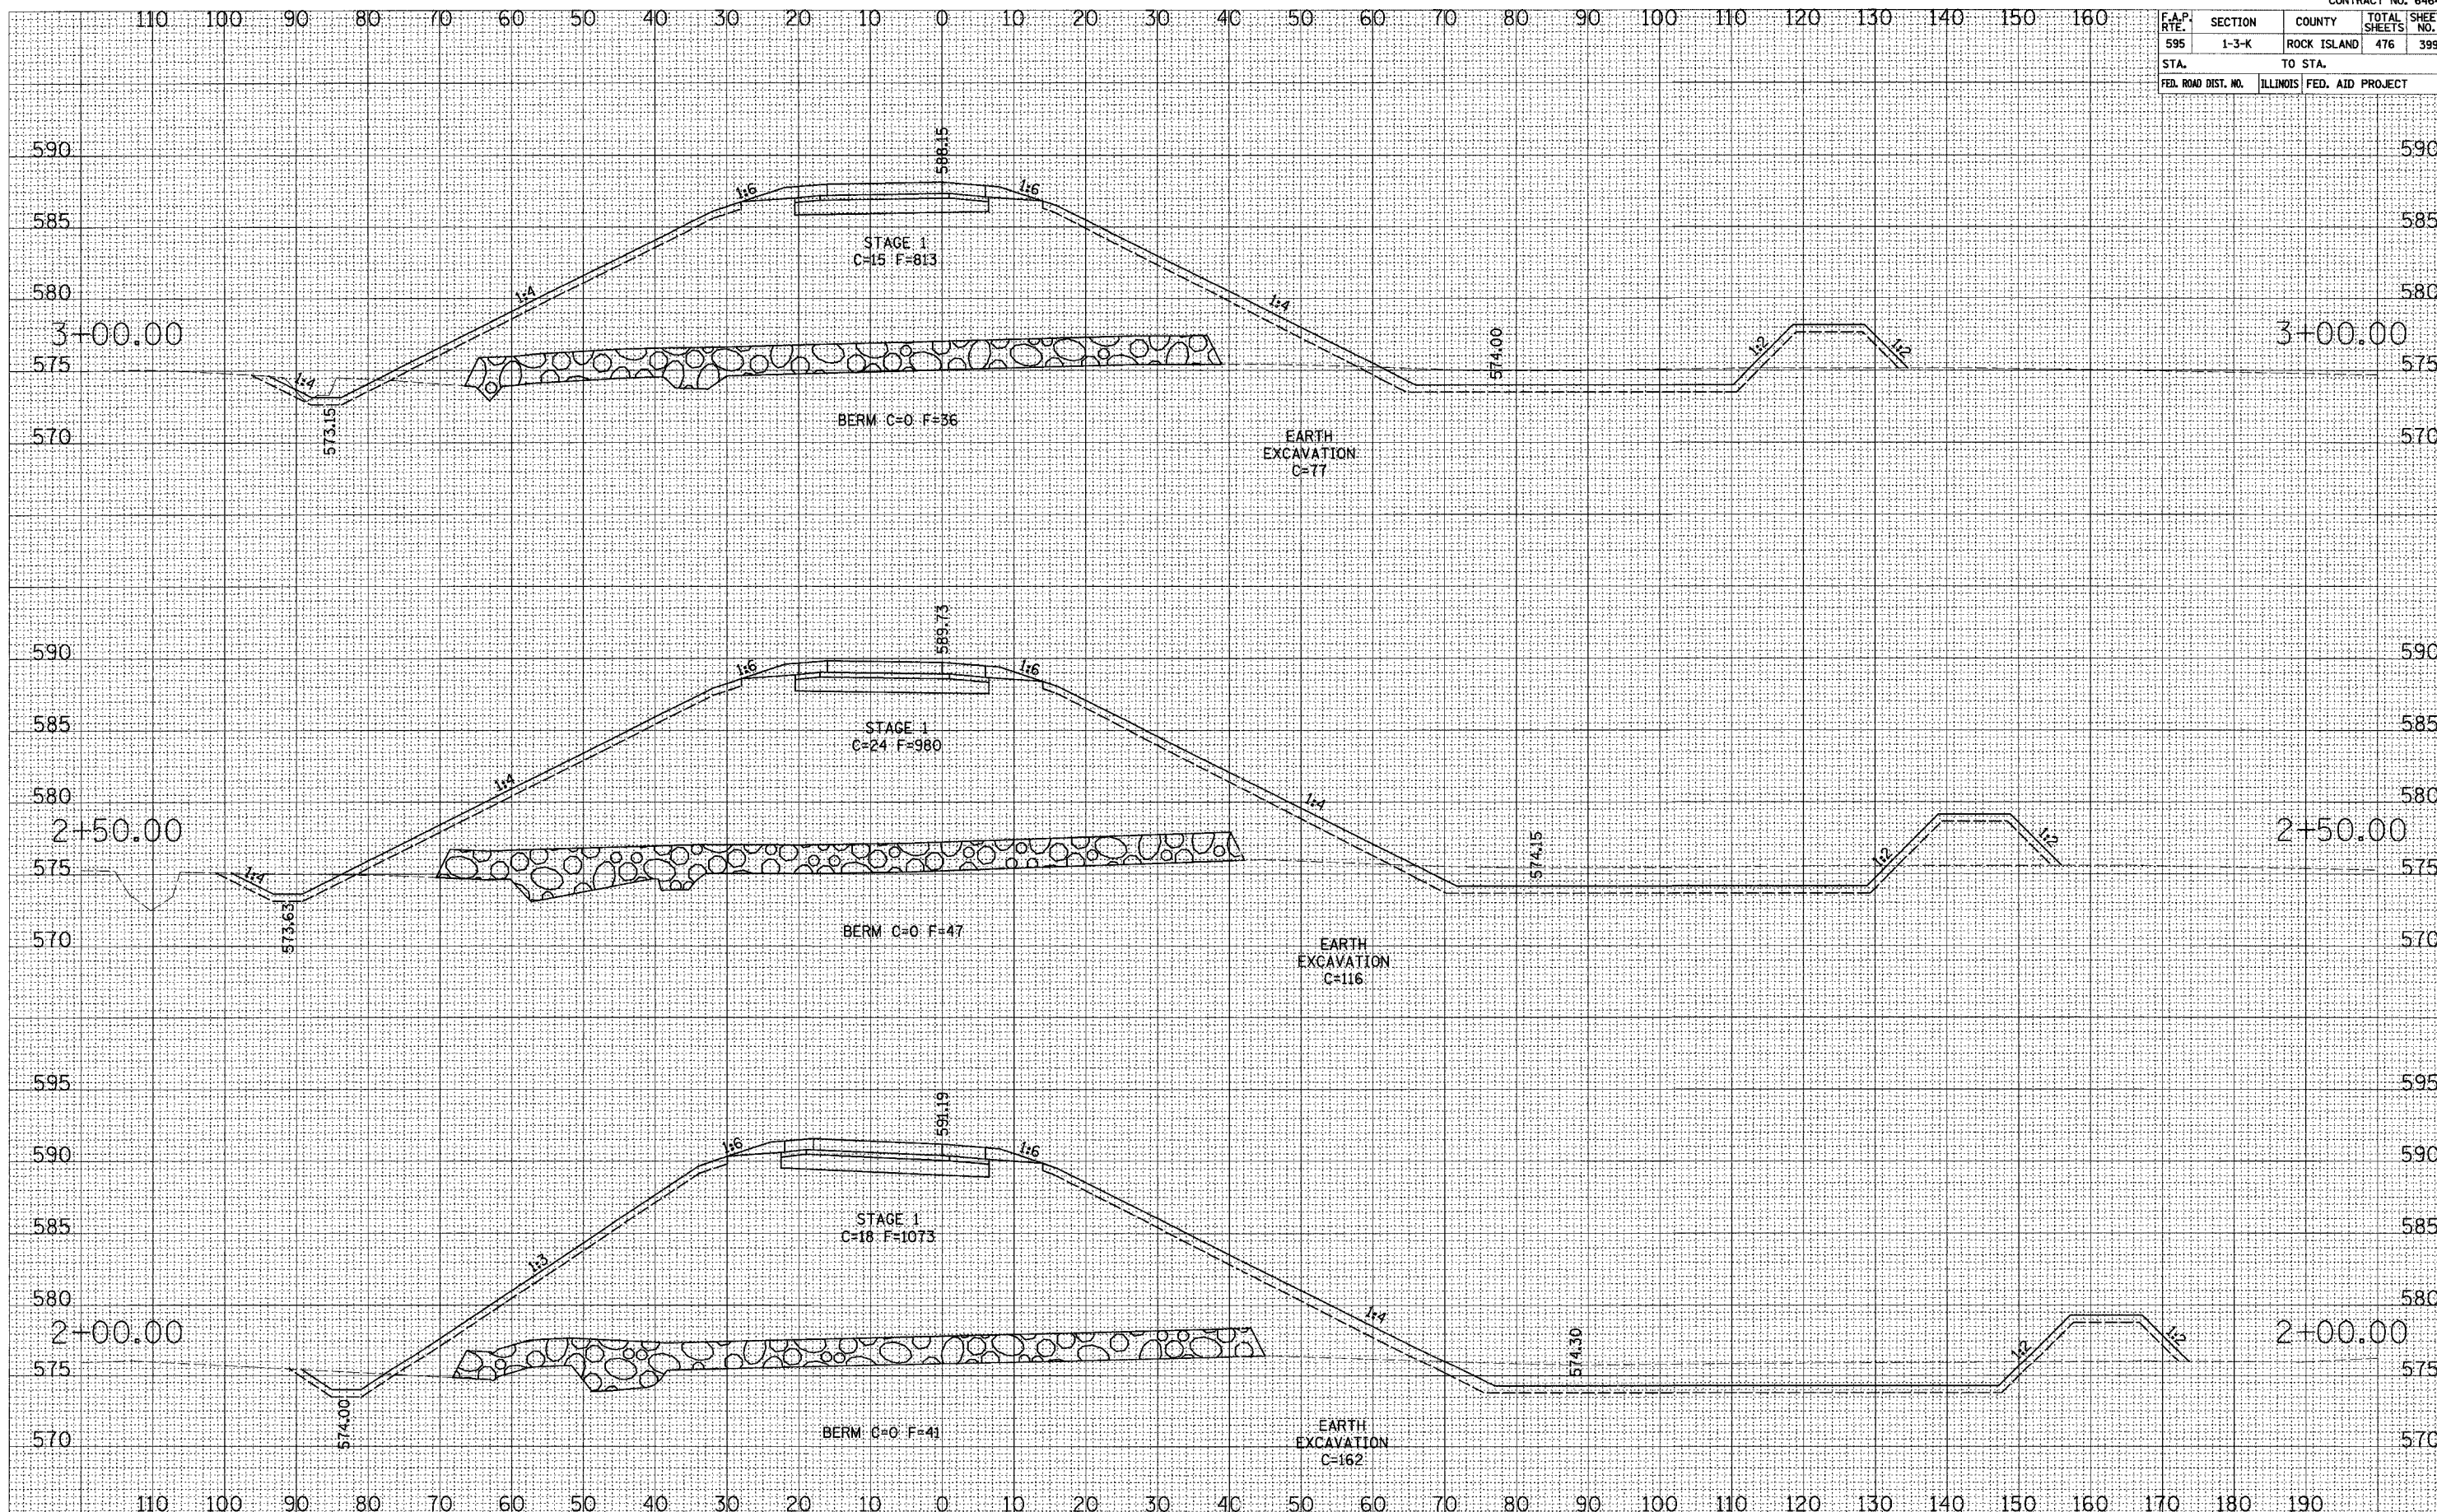

52ND AVENUE RAMP 1 CROSS SECTIONS