


F.A.P. RTE.	SECTION	COUNTY	TOTAL SHEETS	SHEET NO.
595	1-3-K	ROCK ISLAND	476	400
STA.	TO STA.			
FED. ROAD DIST. NO.	ILLINOIS	FED. AID PROJECT		

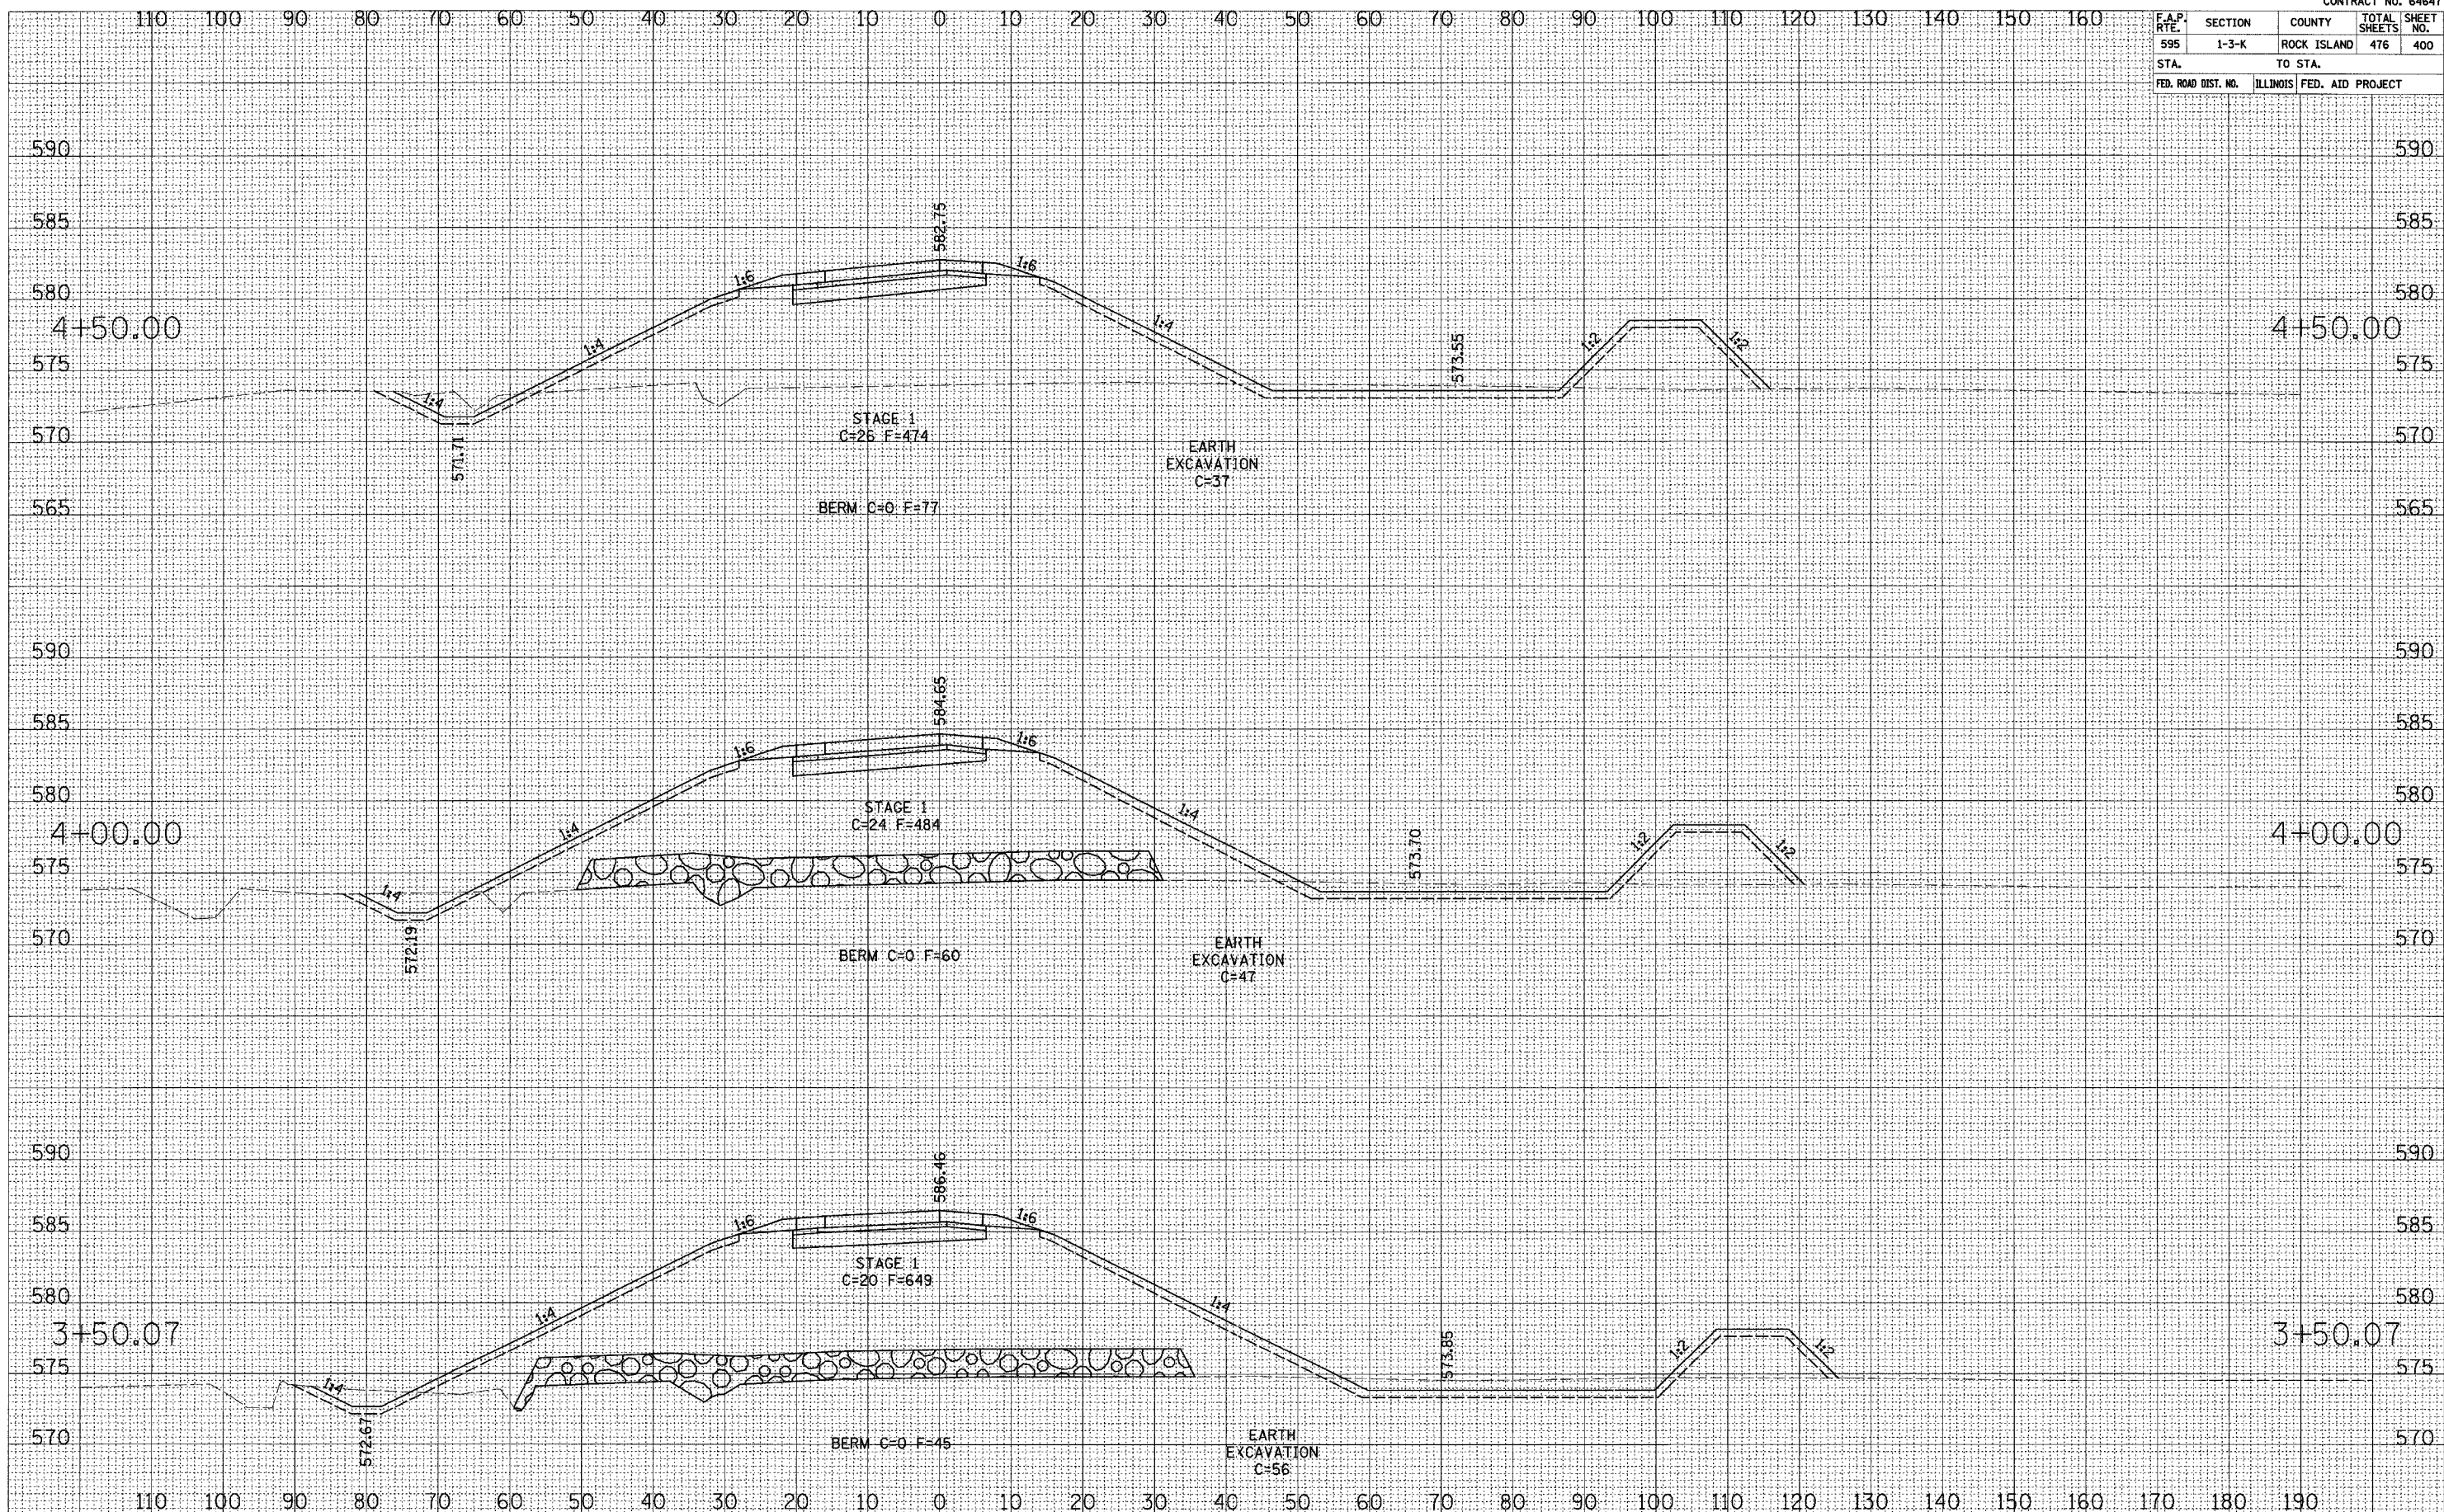

52ND AVENUE RAMP 1 CROSS SECTIONS

SURVEY PLOTTED
NOTE BOOK TEMPLATE
AREAS CHECKED

SURVEY PLOTTED
NOTE BOOK TEMPLATE
AREAS CHECKED