


F.A.P. RTE.	SECTION	COUNTY	TOTAL SHEETS
595	1-3-K	ROCK ISLAND	476
STA.	TO STA.		
FED. ROAD DIST. NO.	ILLINOIS	FED. AID PROJECT	

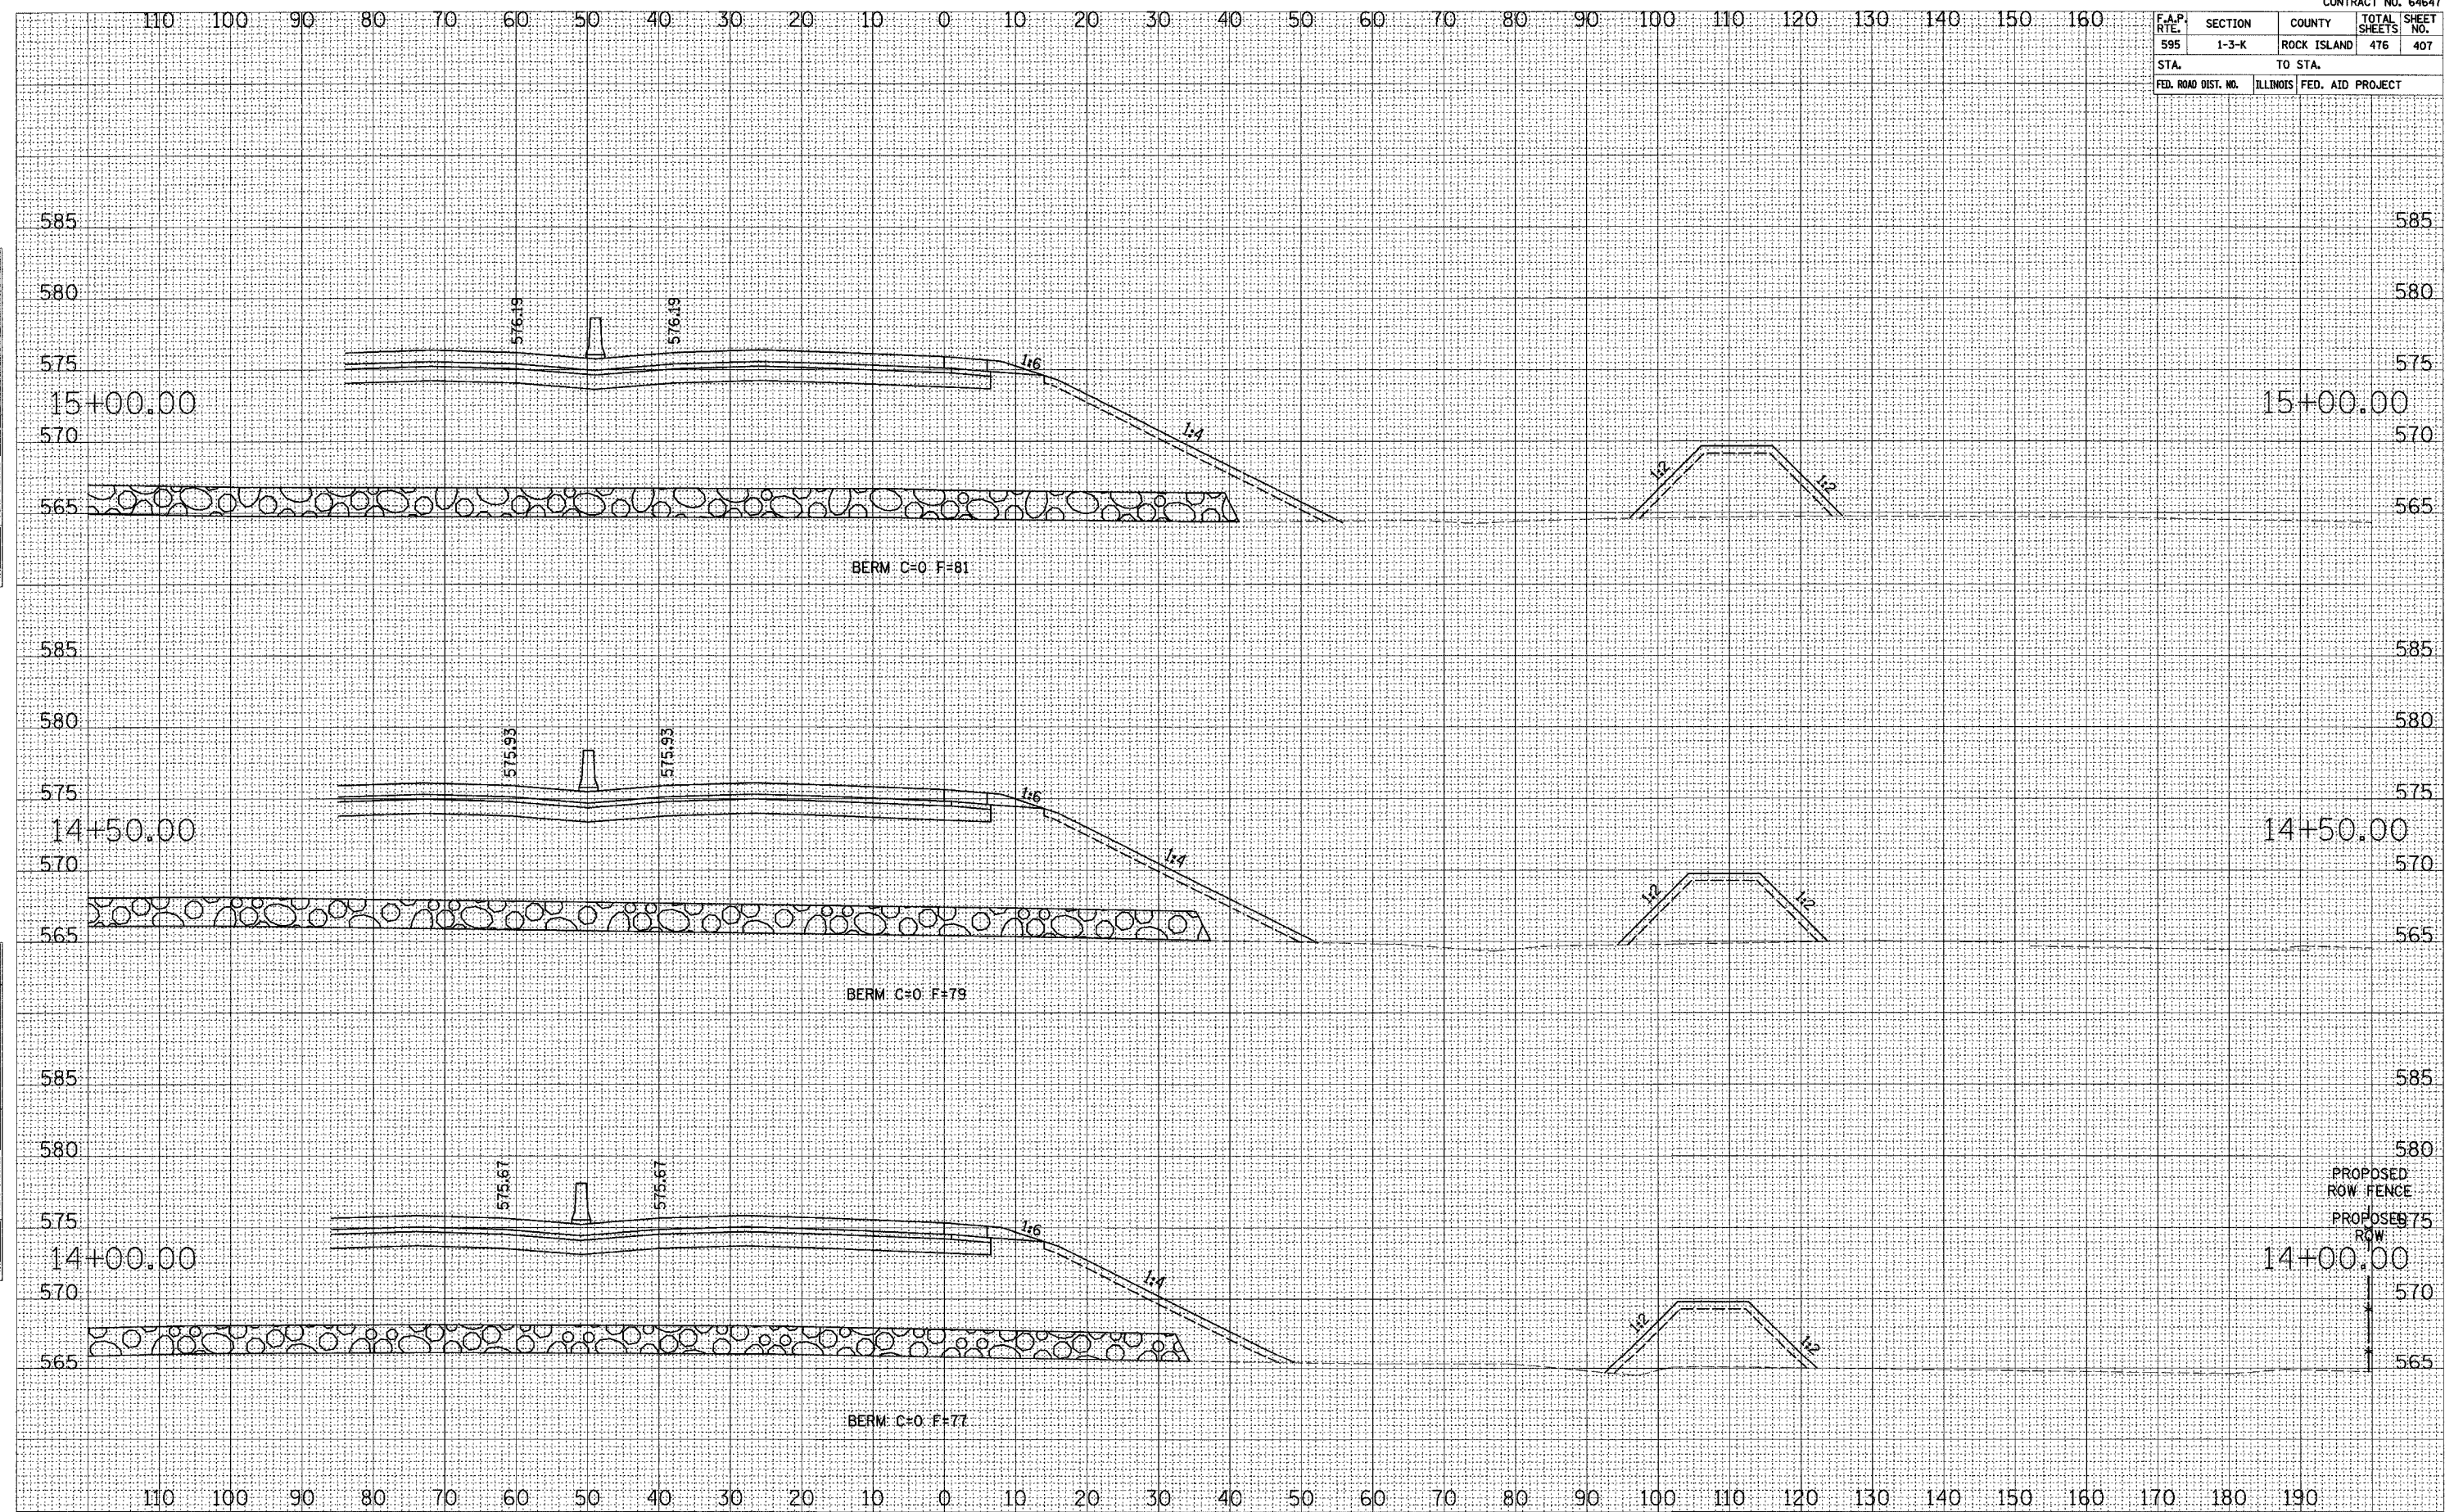

NO. \_\_\_\_\_  
 AREAS CHECKED \_\_\_\_\_  
 DATE \_\_\_\_\_  
 SURVEY PLOTTED \_\_\_\_\_  
 NOTE BOOK \_\_\_\_\_

NO. \_\_\_\_\_  
 AREAS CHECKED \_\_\_\_\_  
 DATE \_\_\_\_\_  
 SURVEY PLOTTED \_\_\_\_\_  
 NOTE BOOK \_\_\_\_\_

PROPOSED  
 ROW FENCE  
 PROPOSED  
 ROW

**52ND AVENUE RAMP 1 CROSS SECTIONS**