


F.A.P. RTE.	SECTION	COUNTY	TOTAL SHEETS	SHEET NO.
595	1-3-K	ROCK ISLAND	476	413
STA. TO STA.		FED. AID PROJECT		
FED. ROAD DIST. NO.		ILLINOIS		

NO. _____
 AREAS CHECKED _____
 TEMPLATE _____
 PLOTTED _____
 SURVEY NOTE BOOK _____

NO. _____
 AREAS CHECKED _____
 TEMPLATE _____
 PLOTTED _____
 SURVEY NOTE BOOK _____

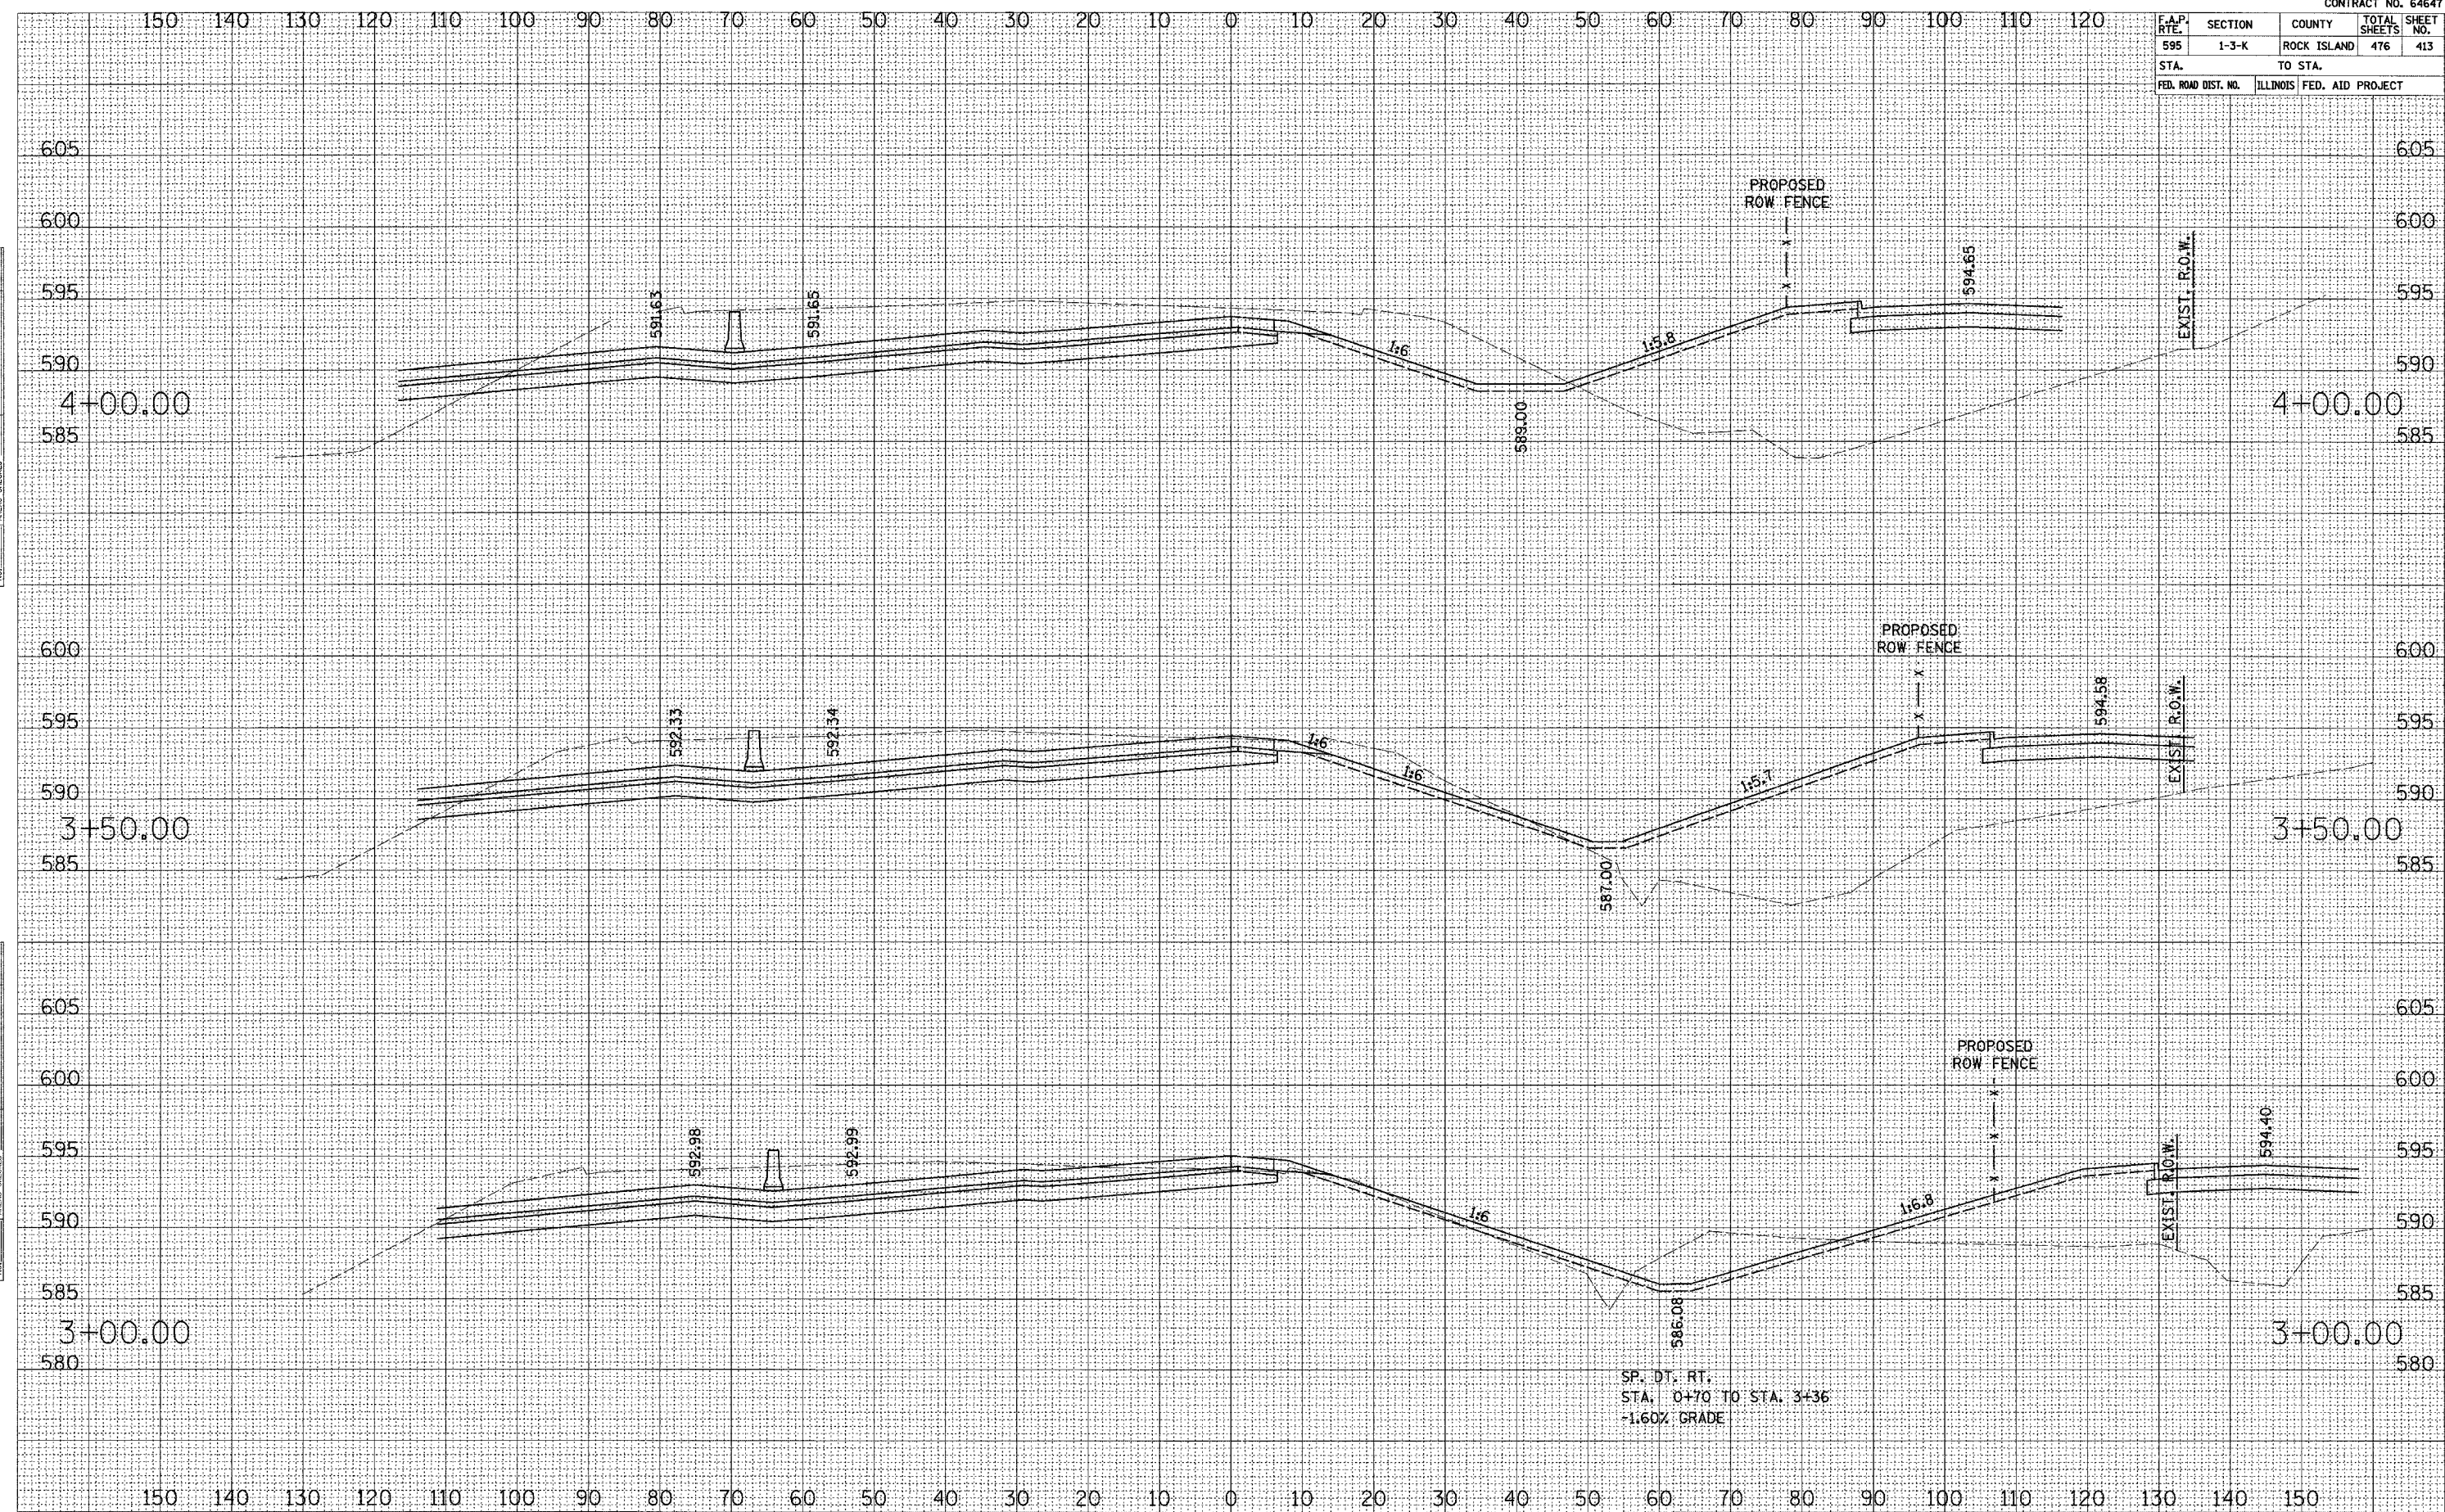

52ND AVENUE RAMP 2 CROSS SECTIONS