


F.A.P. RTE.	SECTION	COUNTY	TOTAL SHEETS	SHEET NO.
595	1-3-K	ROCK ISLAND	476	414
STA.	TO STA.			
FED. ROAD DIST. NO.	ILLINOIS		FED. AID PROJECT	

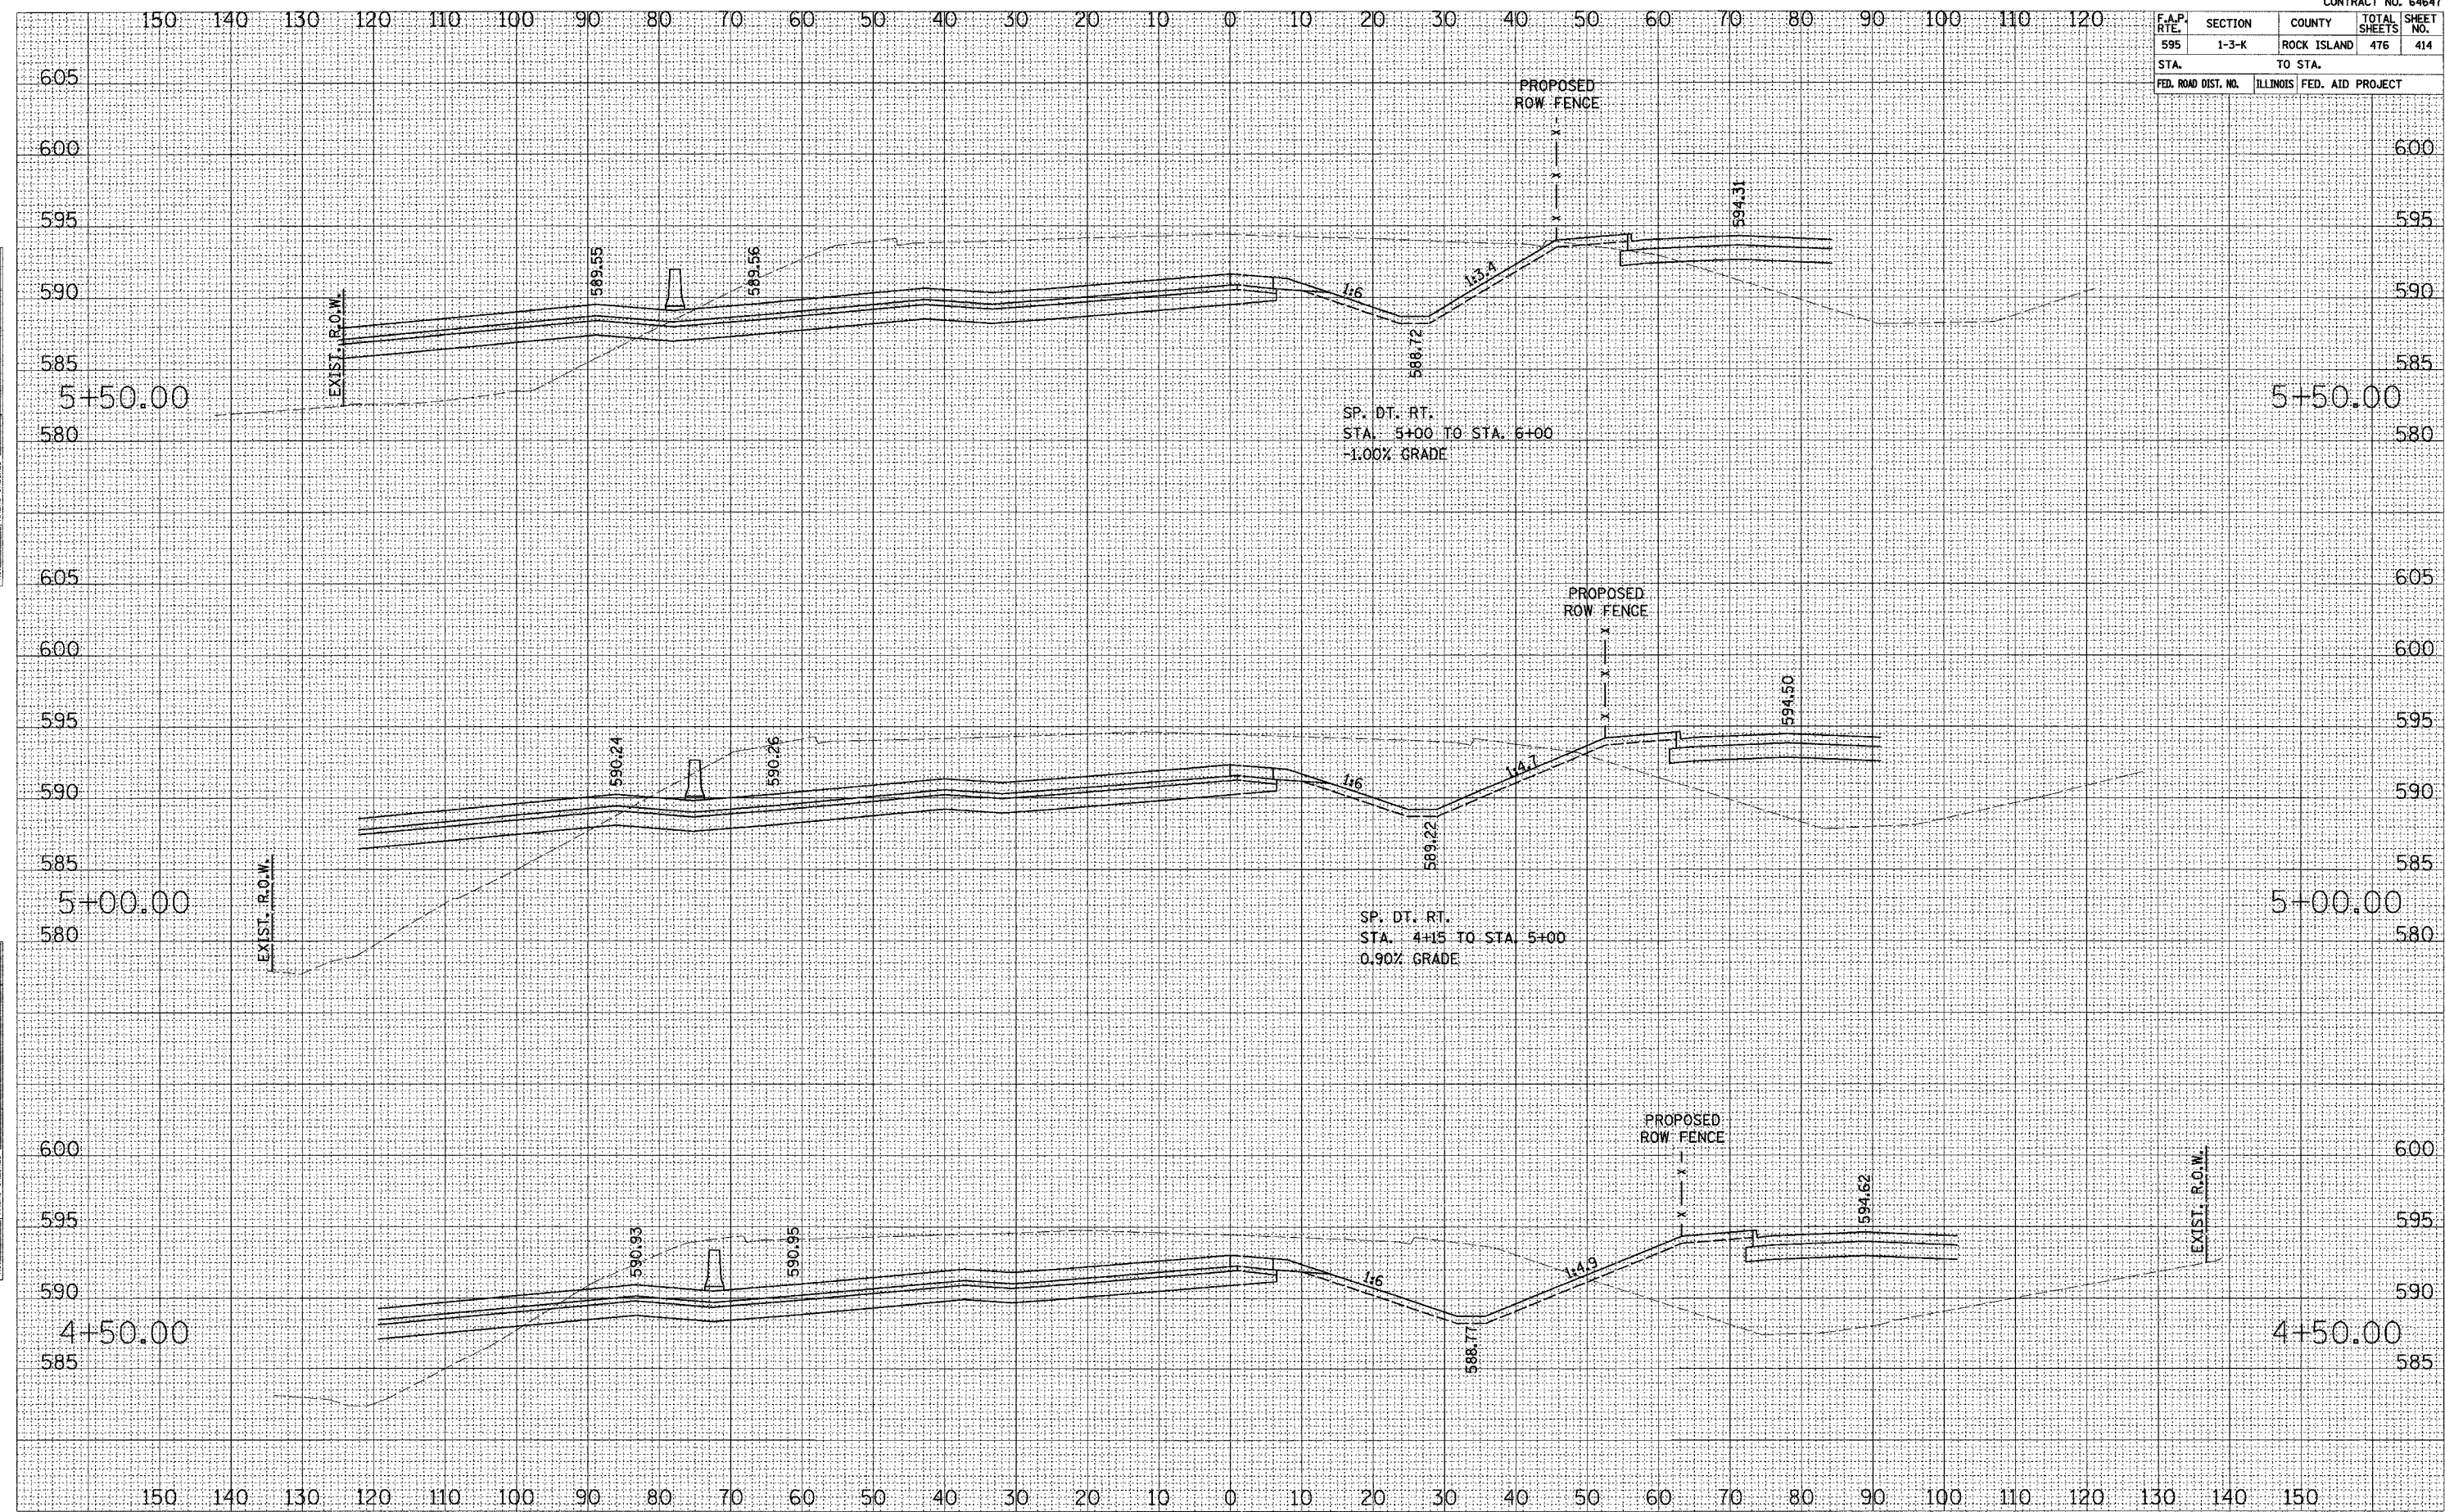

NO. \_\_\_\_\_  
 AREAS CHECKED \_\_\_\_\_  
 AREAS DATE \_\_\_\_\_  
 PLOTTED \_\_\_\_\_  
 SURVEY NOTE BOOK \_\_\_\_\_

NO. \_\_\_\_\_  
 AREAS CHECKED \_\_\_\_\_  
 AREAS DATE \_\_\_\_\_  
 PLOTTED \_\_\_\_\_  
 SURVEY NOTE BOOK \_\_\_\_\_

52ND AVENUE RAMP 2 CROSS SECTIONS