


| F.A.P. RTE. | SECTION | COUNTY | TOTAL SHEETS | SHEET NO. |
|--------------|---------|---------------------------|--------------|-----------|
| 595 | 1-3-K | ROCK ISLAND | 476 | 420 |
| STA. TO STA. | | ILLINOIS FED. AID PROJECT | | |

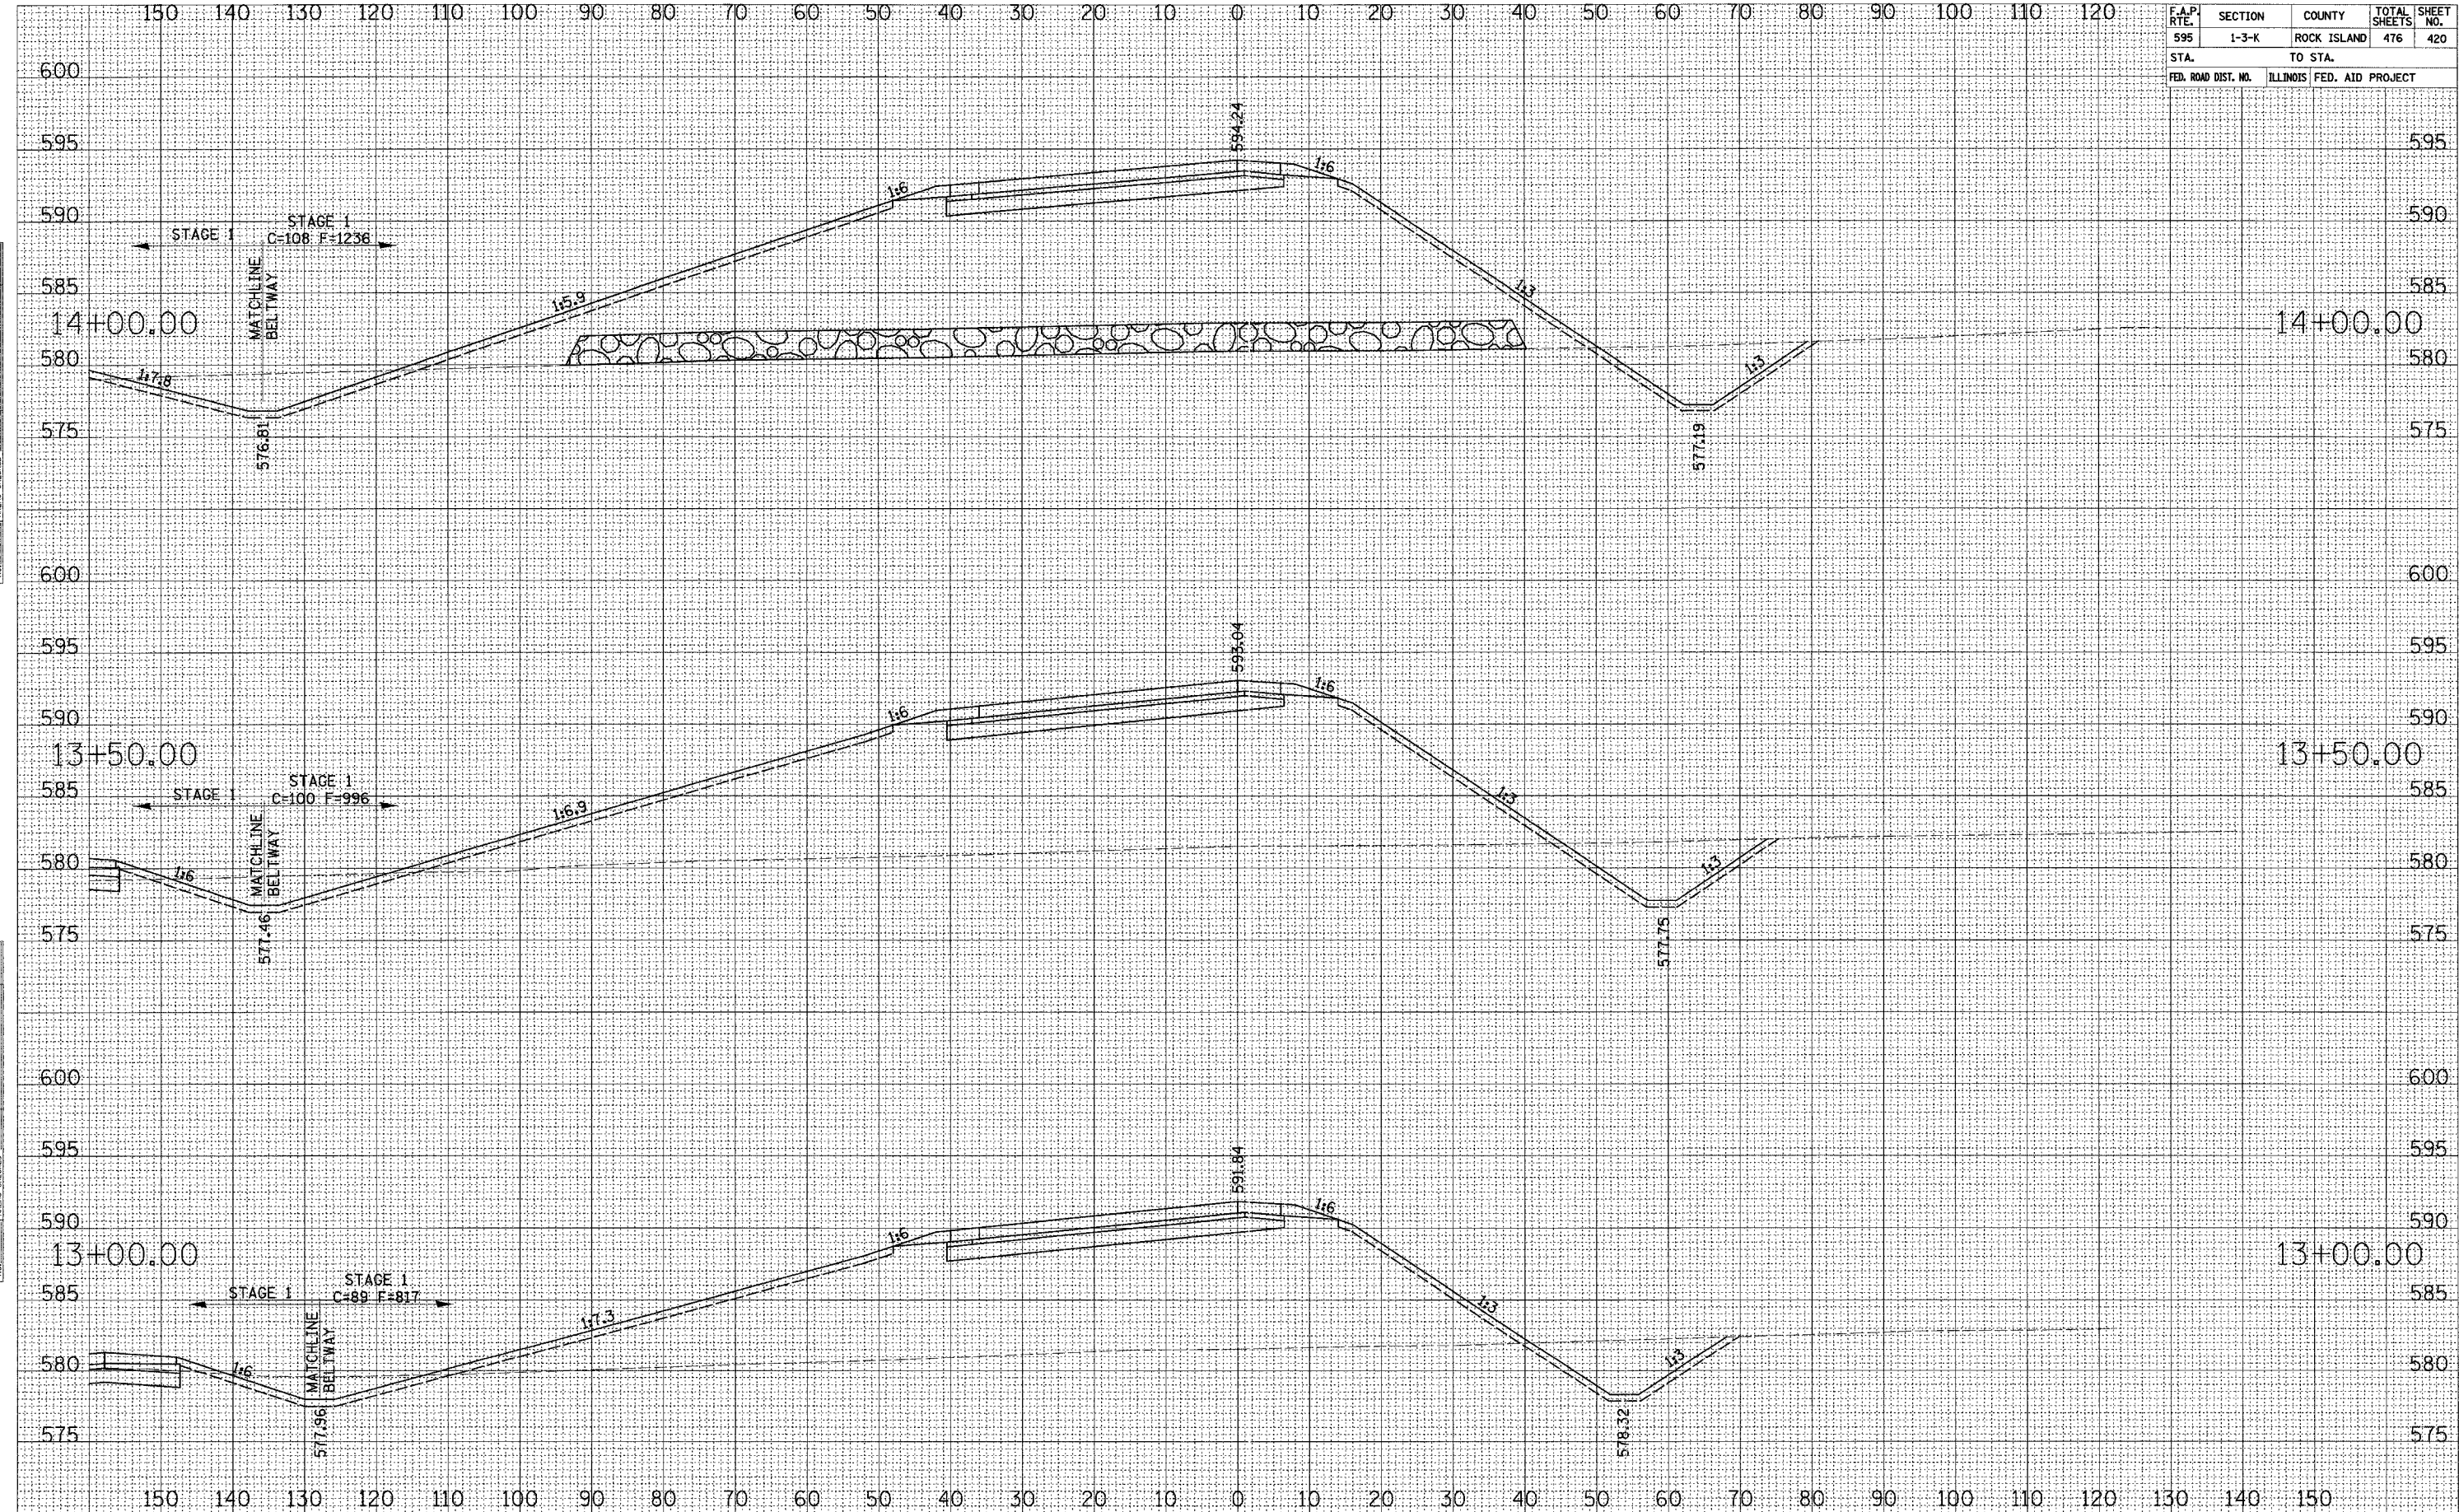

NO. _____
 AREAS CHECKED _____
 AREAS _____
 DATE _____
 PLOTTED _____
 SURV. 1

NO. _____
 AREAS CHECKED _____
 AREAS _____
 DATE _____
 PLOTTED _____
 SURV. 1

52ND AVENUE RAMP 2 CROSS SECTIONS