


F.A.P. RTE.	SECTION	COUNTY	TOTAL SHEETS	SHEET NO.
595	1-3-K	ROCK ISLAND	476	424
STA.		TO STA.		
FED. ROAD DIST. NO.		ILLINOIS	FED. AID PROJECT	

SHEET NO. _____
 PLOTTED _____
 DATE _____
 AREAS CHECKED _____

SHEET NO. _____
 PLOTTED _____
 DATE _____
 AREAS CHECKED _____

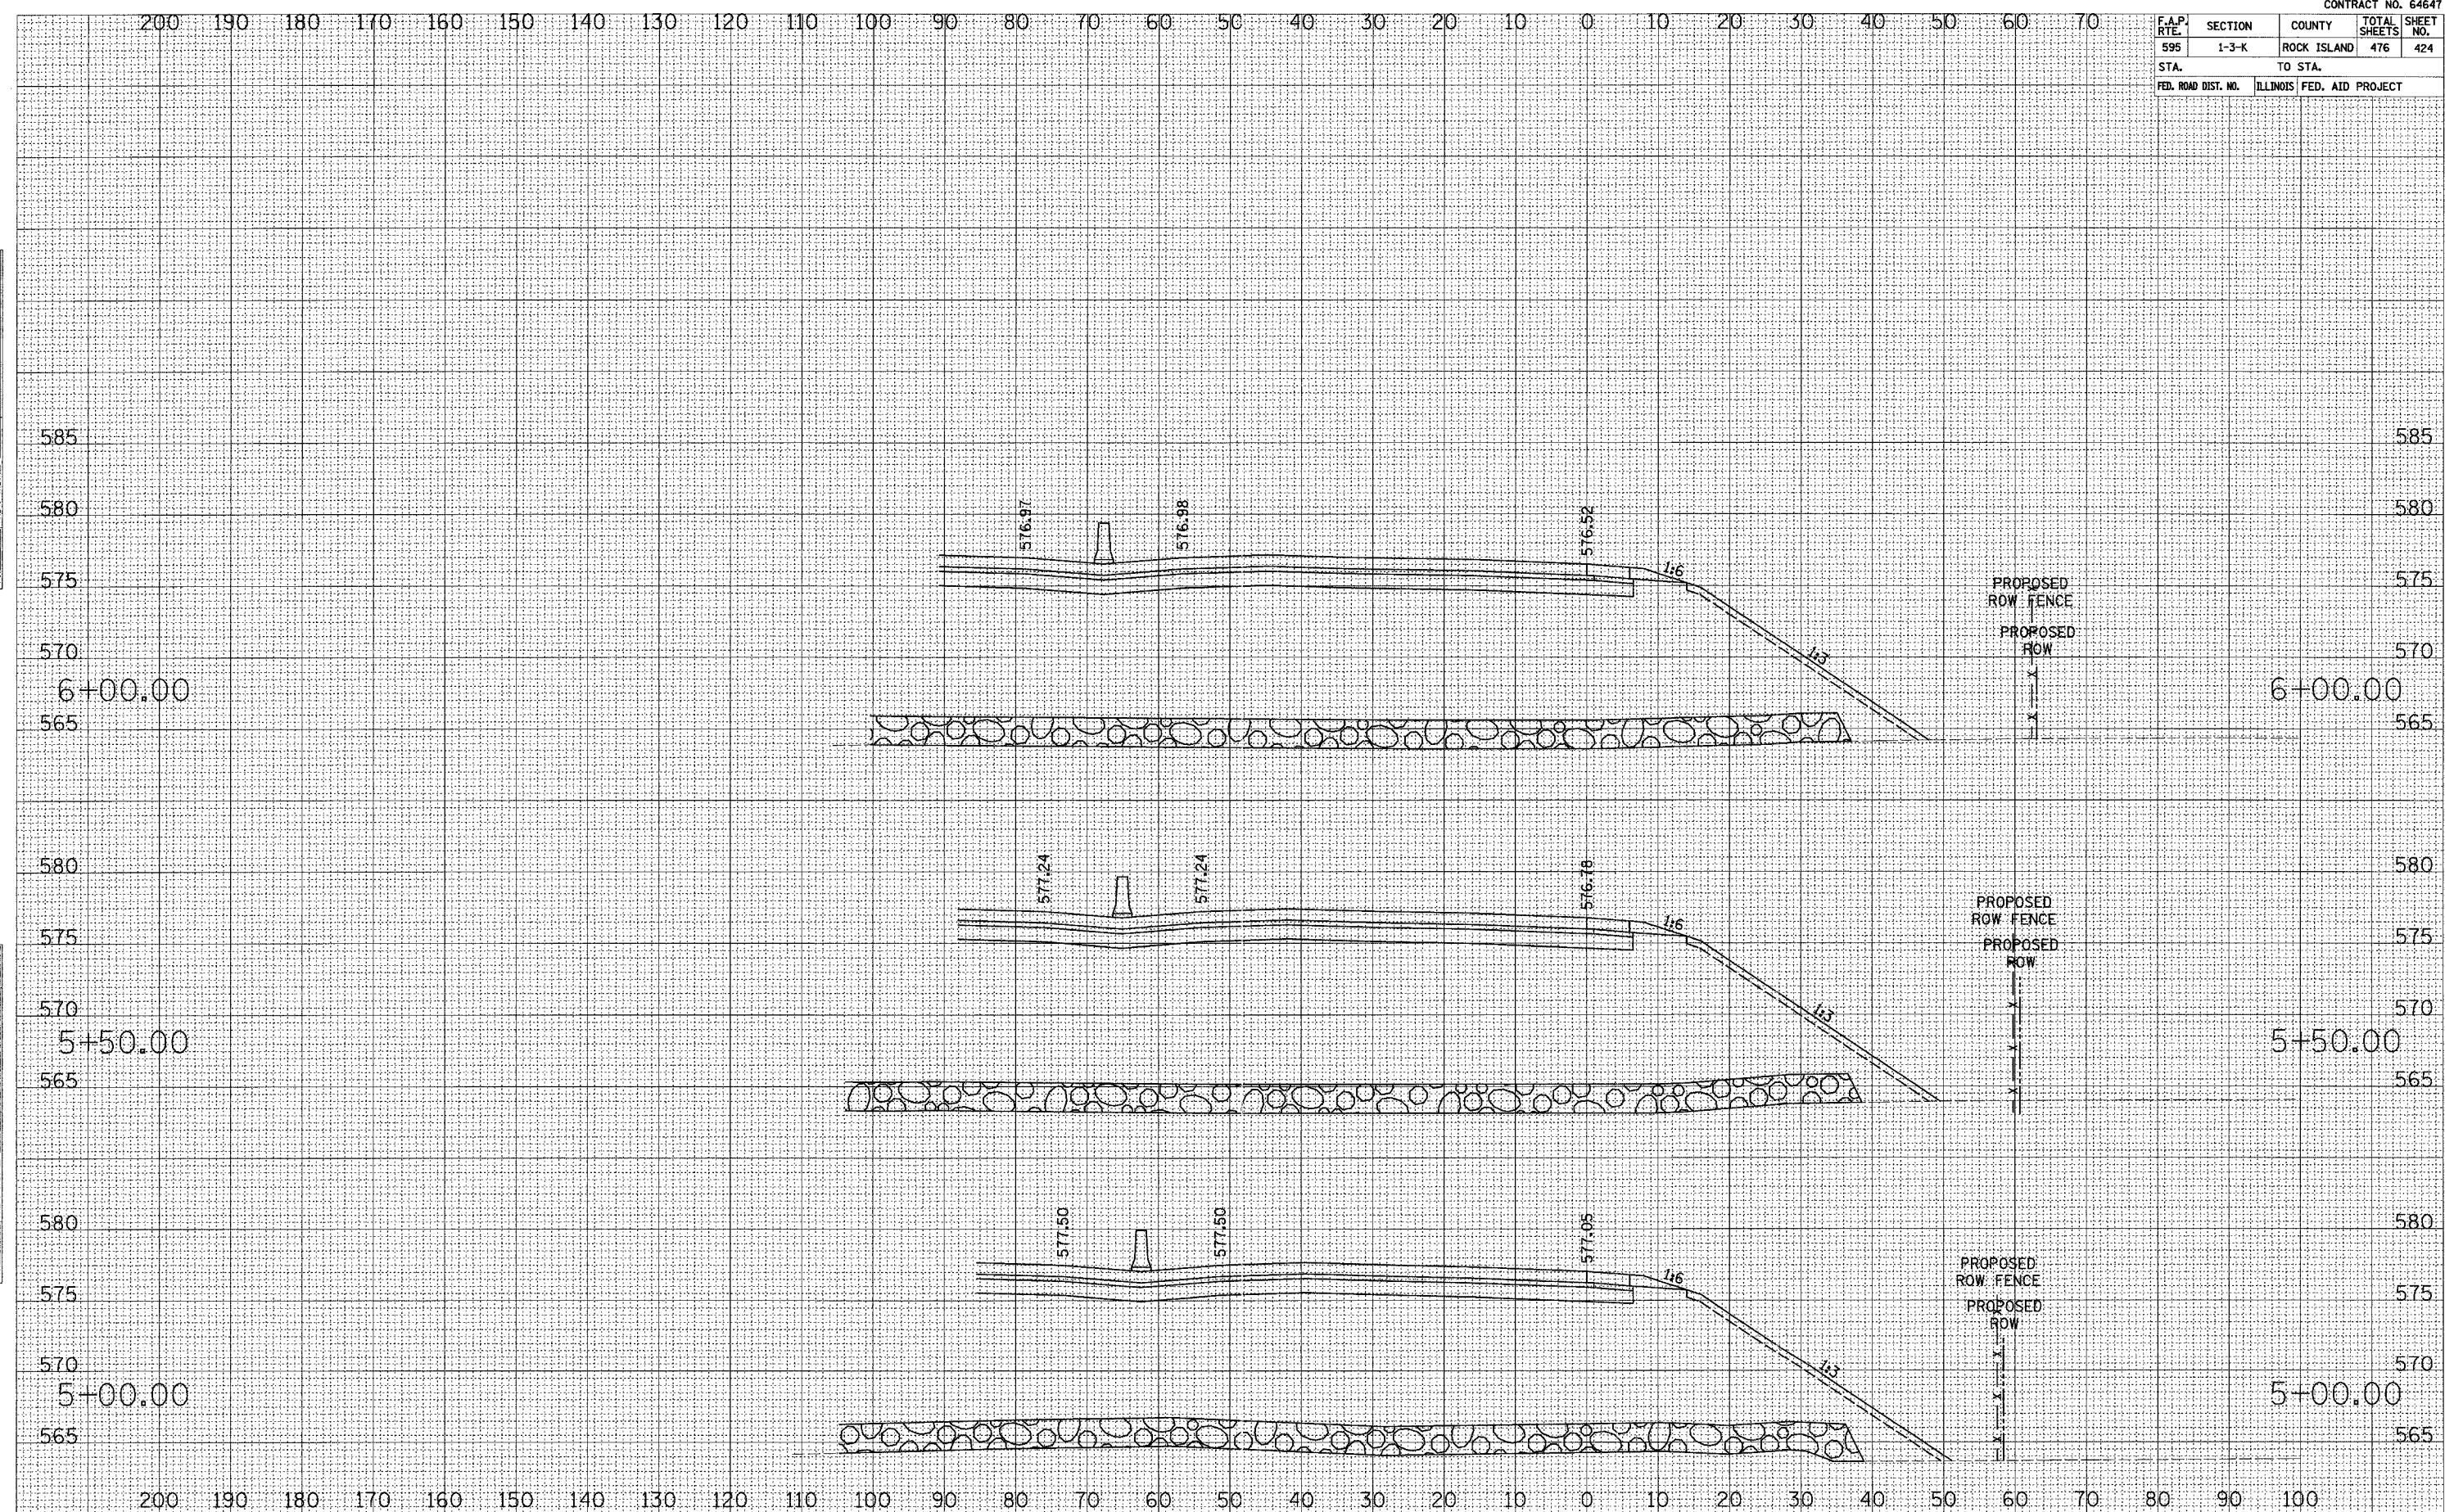

52ND AVENUE RAMP 3 CROSS SECTIONS