


F.A.P. RTE.	SECTION	COUNTY	TOTAL SHEETS	SHEET NO.
595	1-3-K	ROCK ISLAND	476	429
STA. TO STA.		ILLINOIS FED. AID PROJECT		

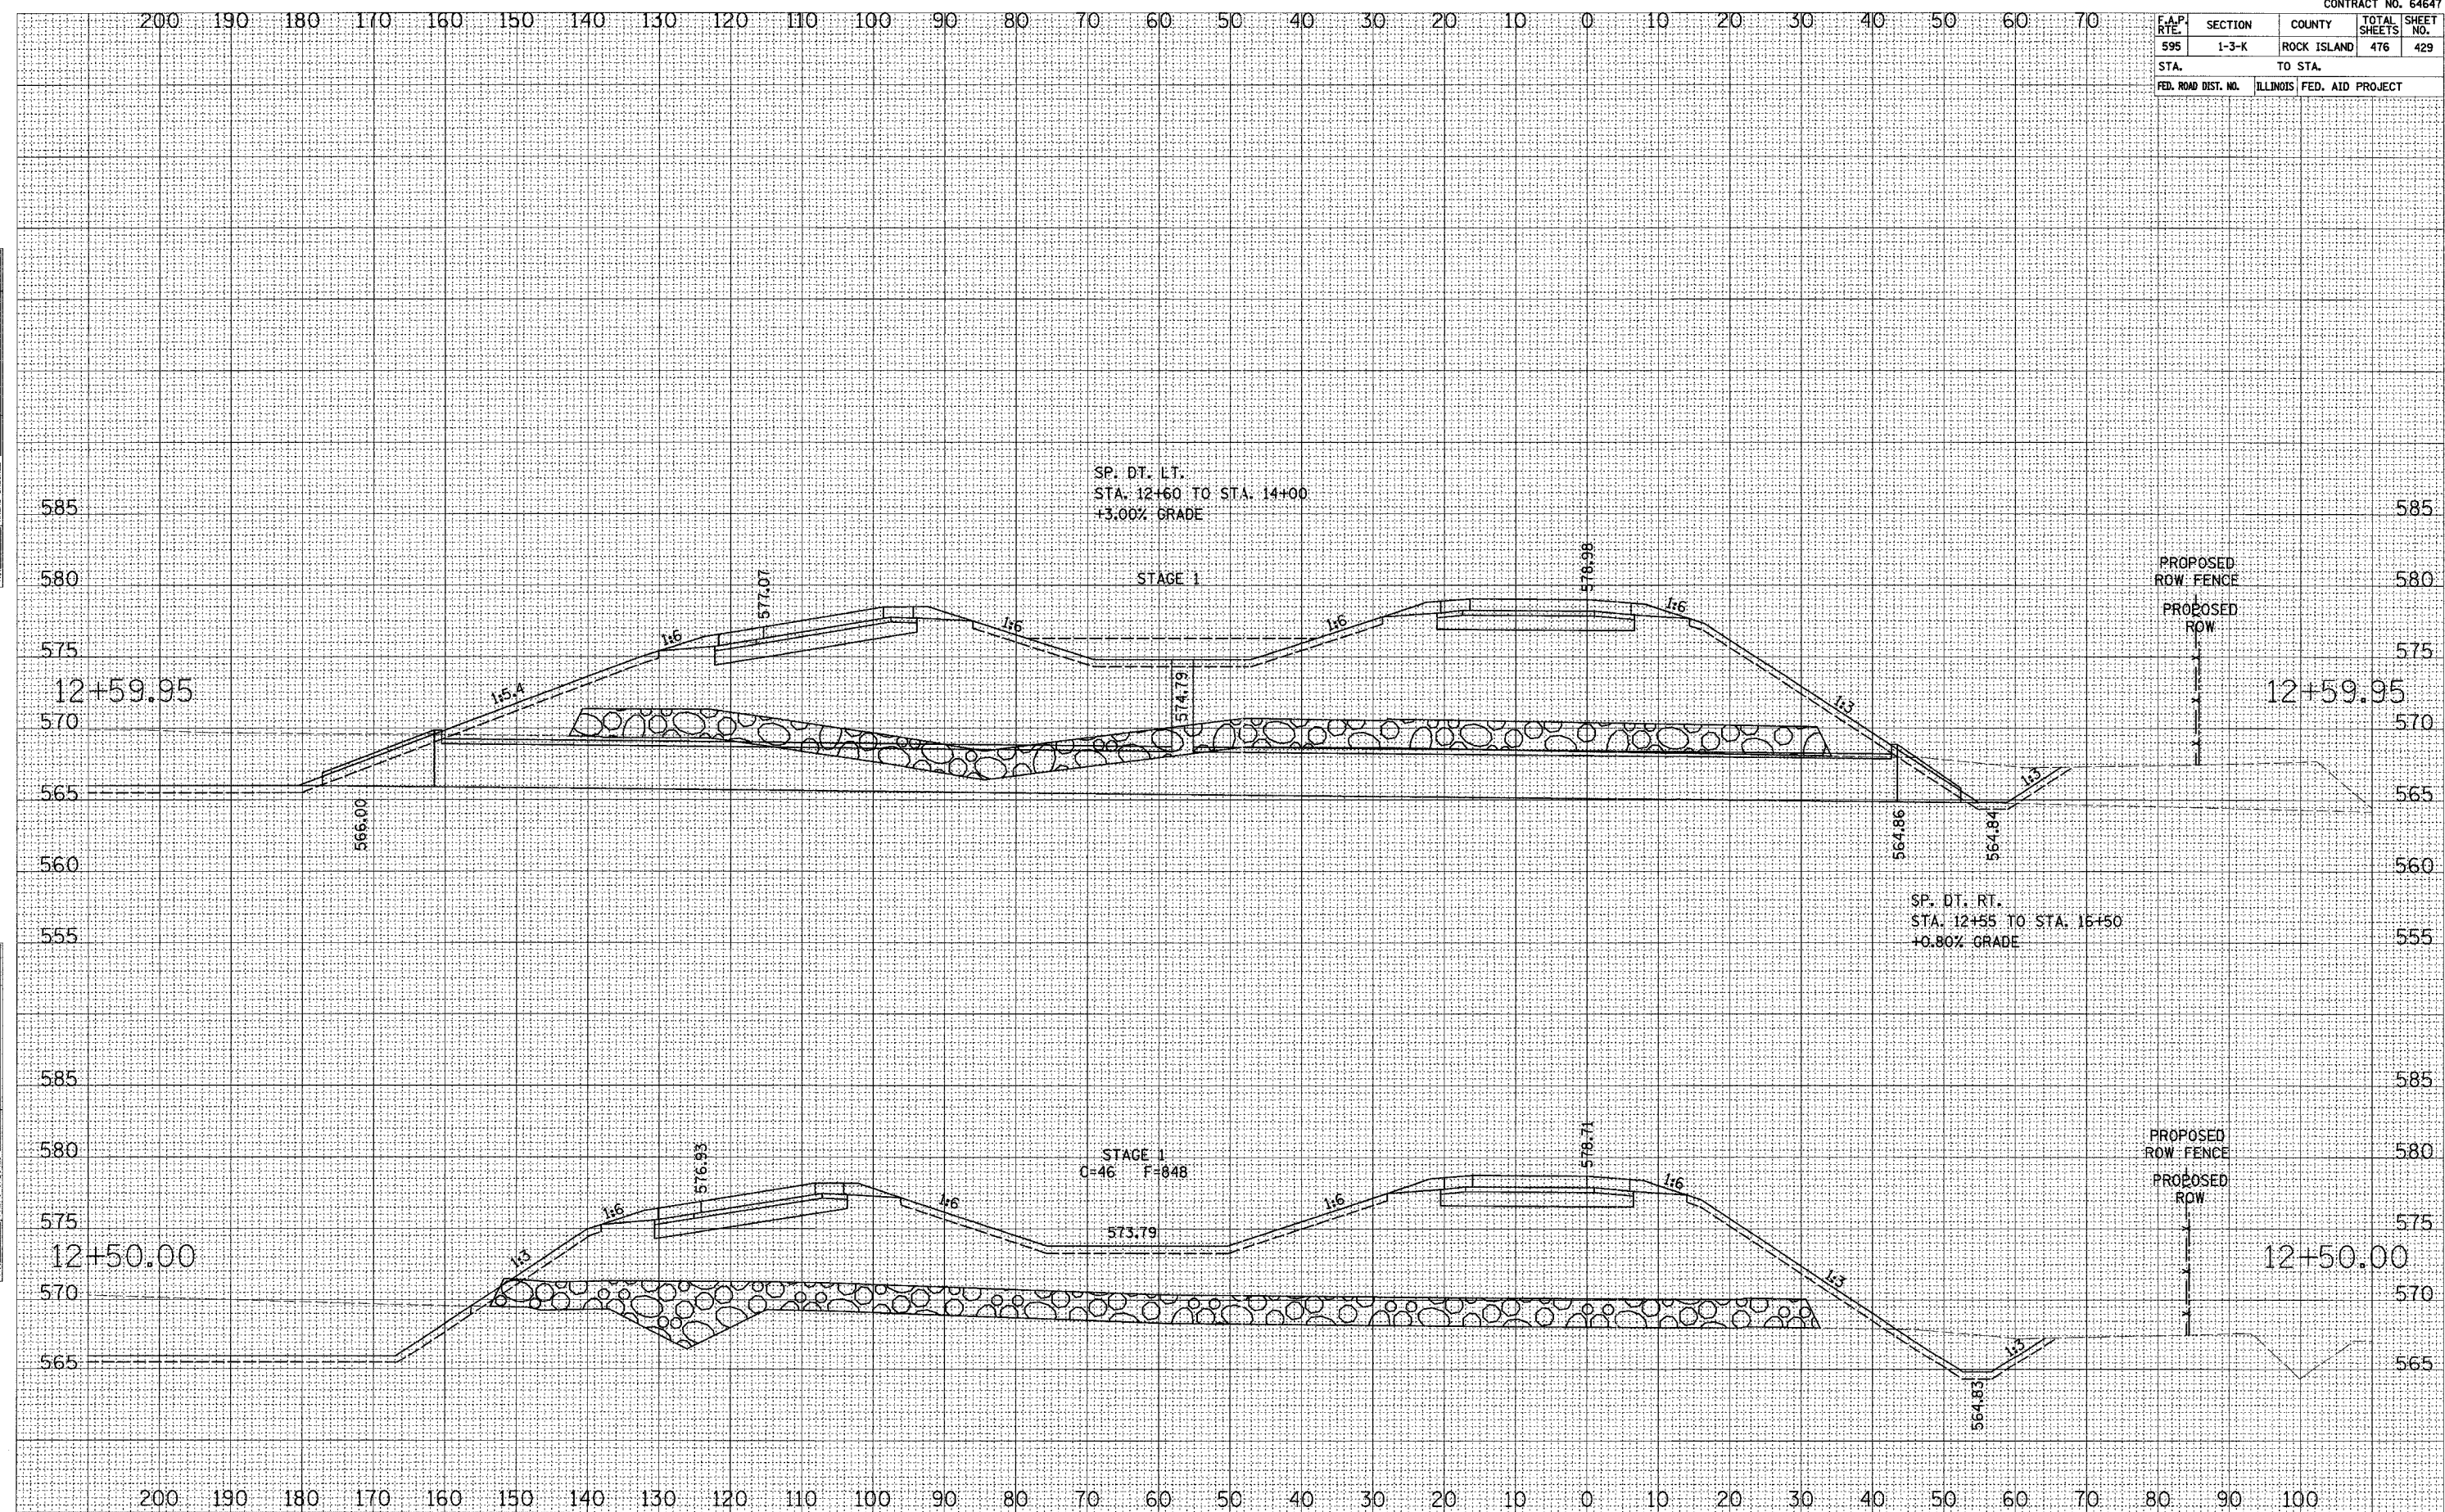

NO. _____
AREAS CHECKED _____
AREAS DATE _____
NO. _____
NO. _____

NO. _____
AREAS CHECKED _____
AREAS DATE _____
NO. _____
NO. _____

52ND AVENUE RAMP 3 CROSS SECTIONS