


F.A.P. RTE.	SECTION	COUNTY	TOTAL SHEETS	SHEET NO.
595	1-3-K	ROCK ISLAND	476	449
STA.	TO STA.			
FED. ROAD DIST. NO.	ILLINOIS	FED. AID PROJECT		

SUPPLY PLOTTED
NOTE BOOK NO. _____
DATE _____
AREAS CHECKED _____

SUPPLY PLOTTED
NOTE BOOK NO. _____
DATE _____
AREAS CHECKED _____

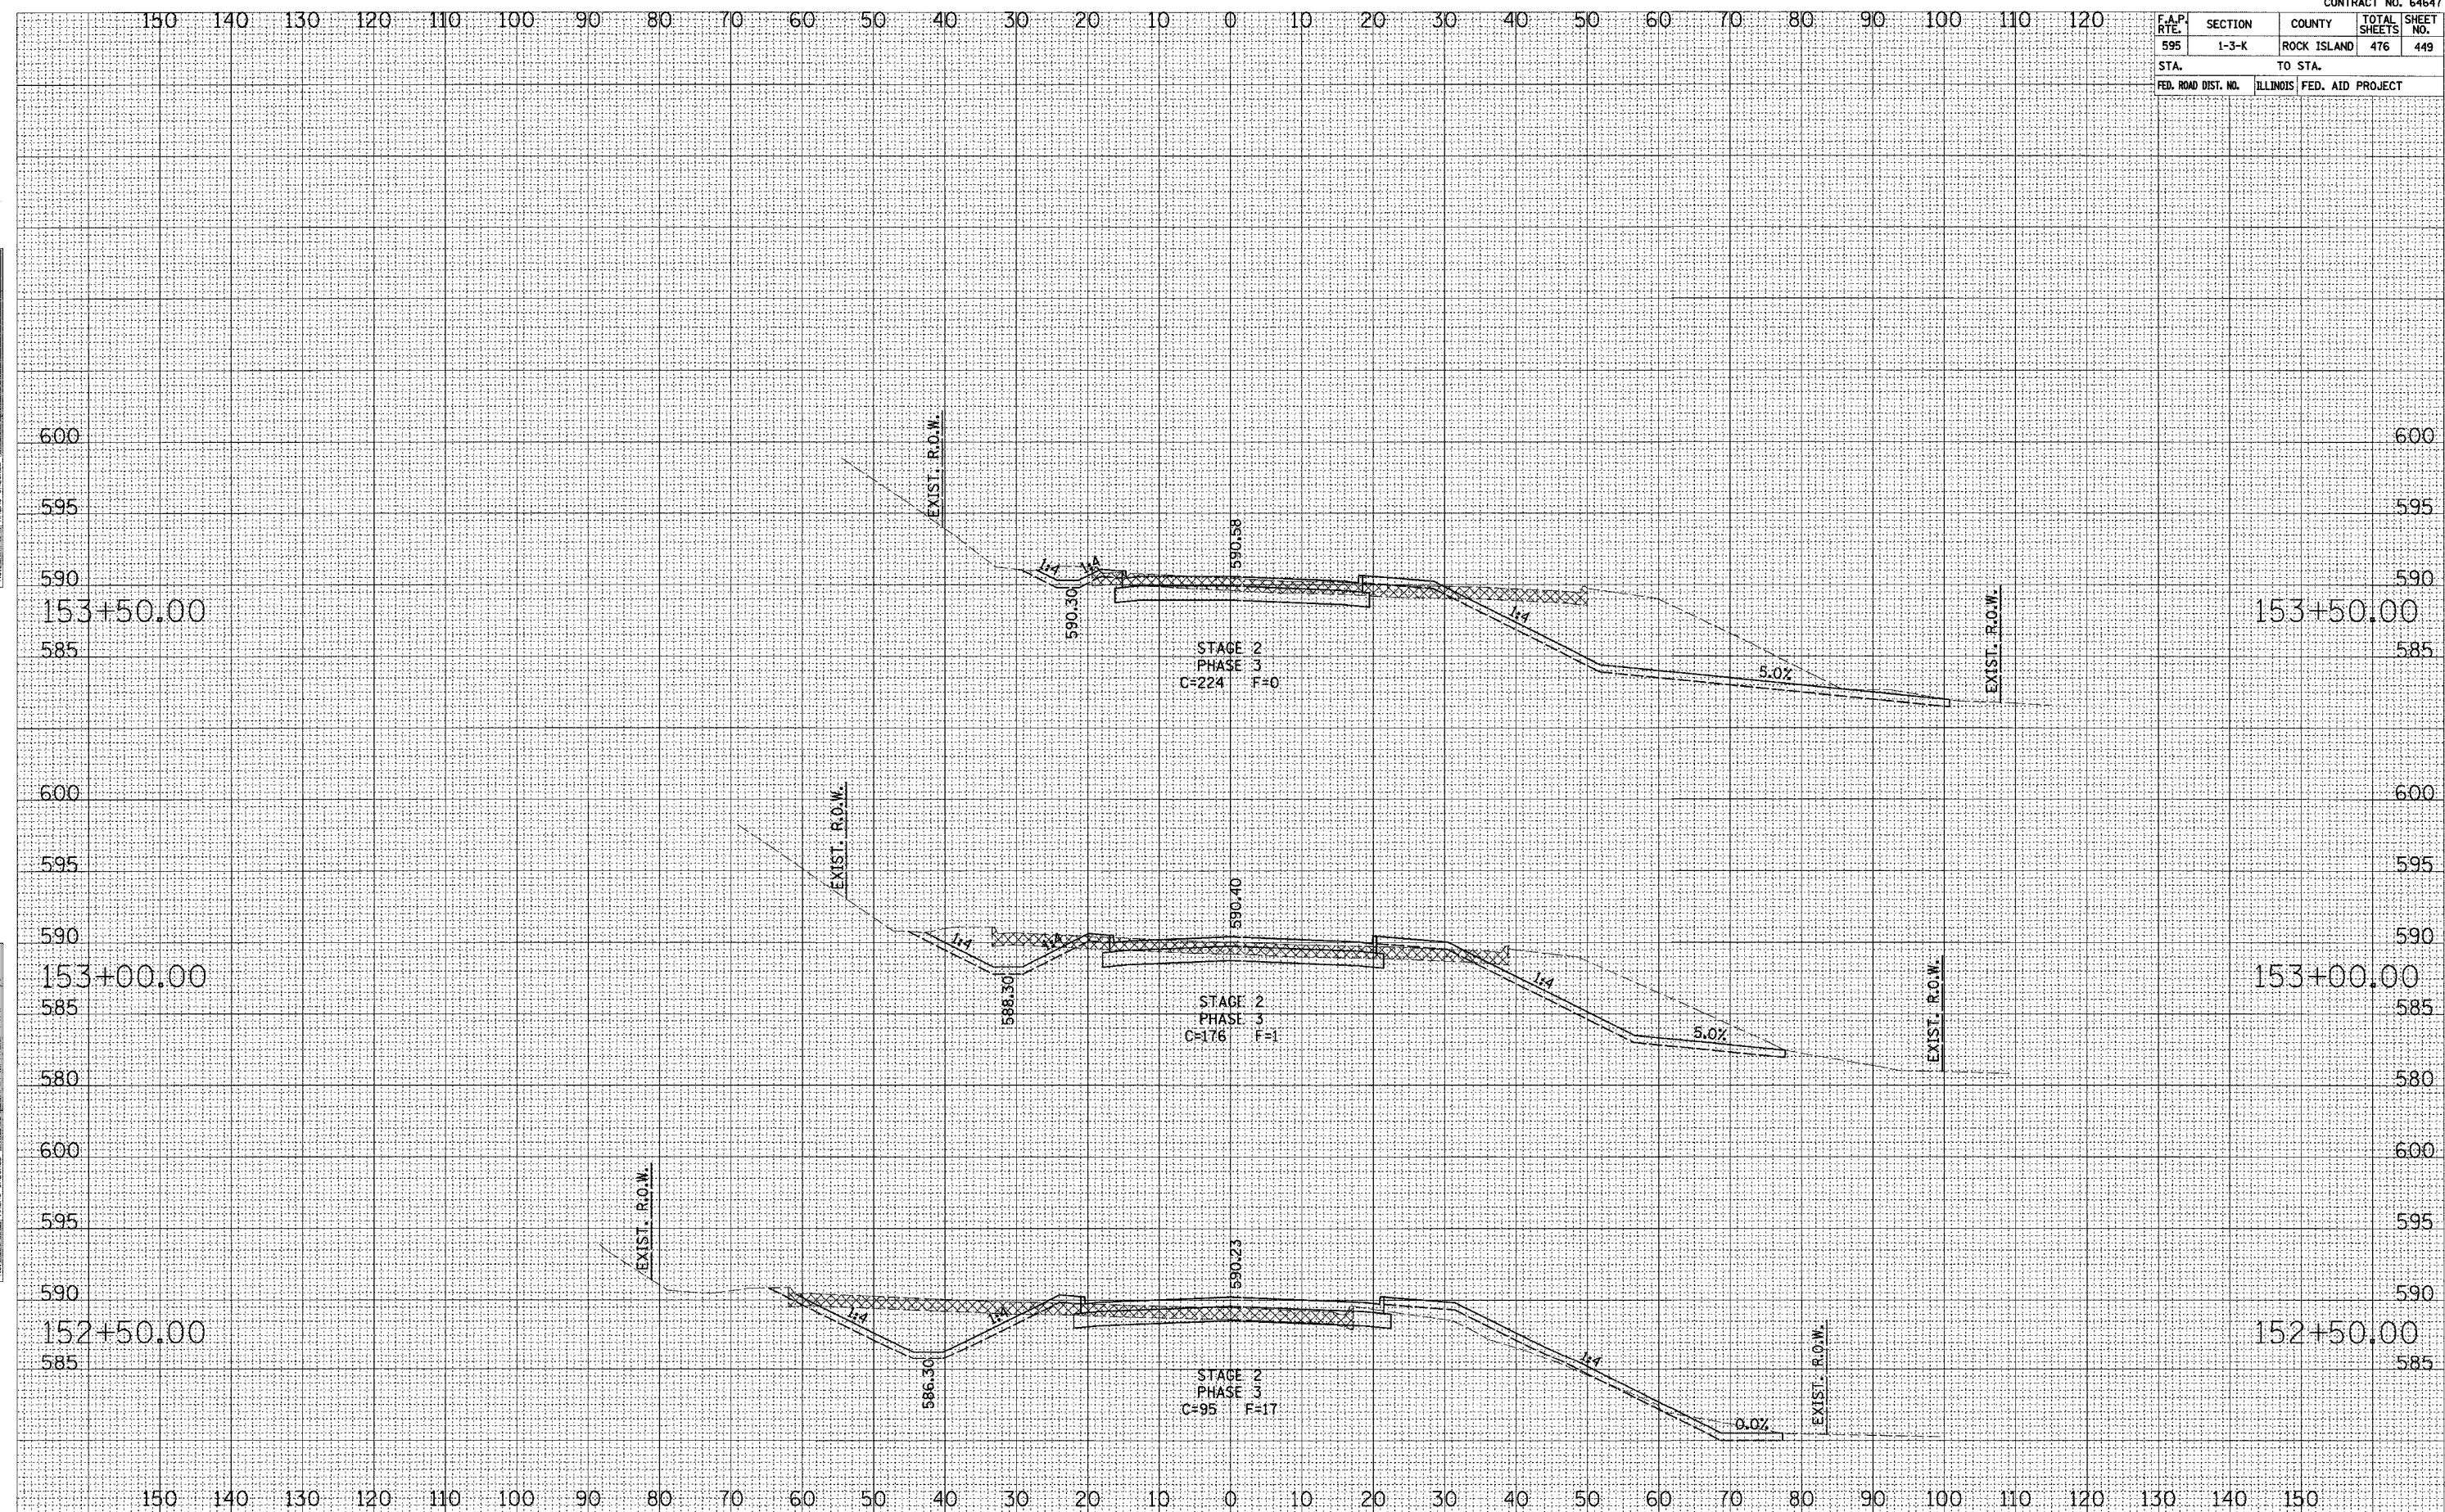

VALLEY VIEW CROSS SECTIONS