


F.A.P. RTE.	SECTION	COUNTY	TOTAL SHEETS	SHEET NO.
595	1-3-K	ROCK ISLAND	476	450
STA.		TO STA.		
FED. ROAD DIST. NO.		ILLINOIS FED. AID PROJECT		

SURVEY PLOTTED
 NOTE BOOK NO. _____
 DATE _____
 AREAS CHECKED _____

SURVEY PLOTTED
 NOTE BOOK NO. _____
 DATE _____
 AREAS CHECKED _____

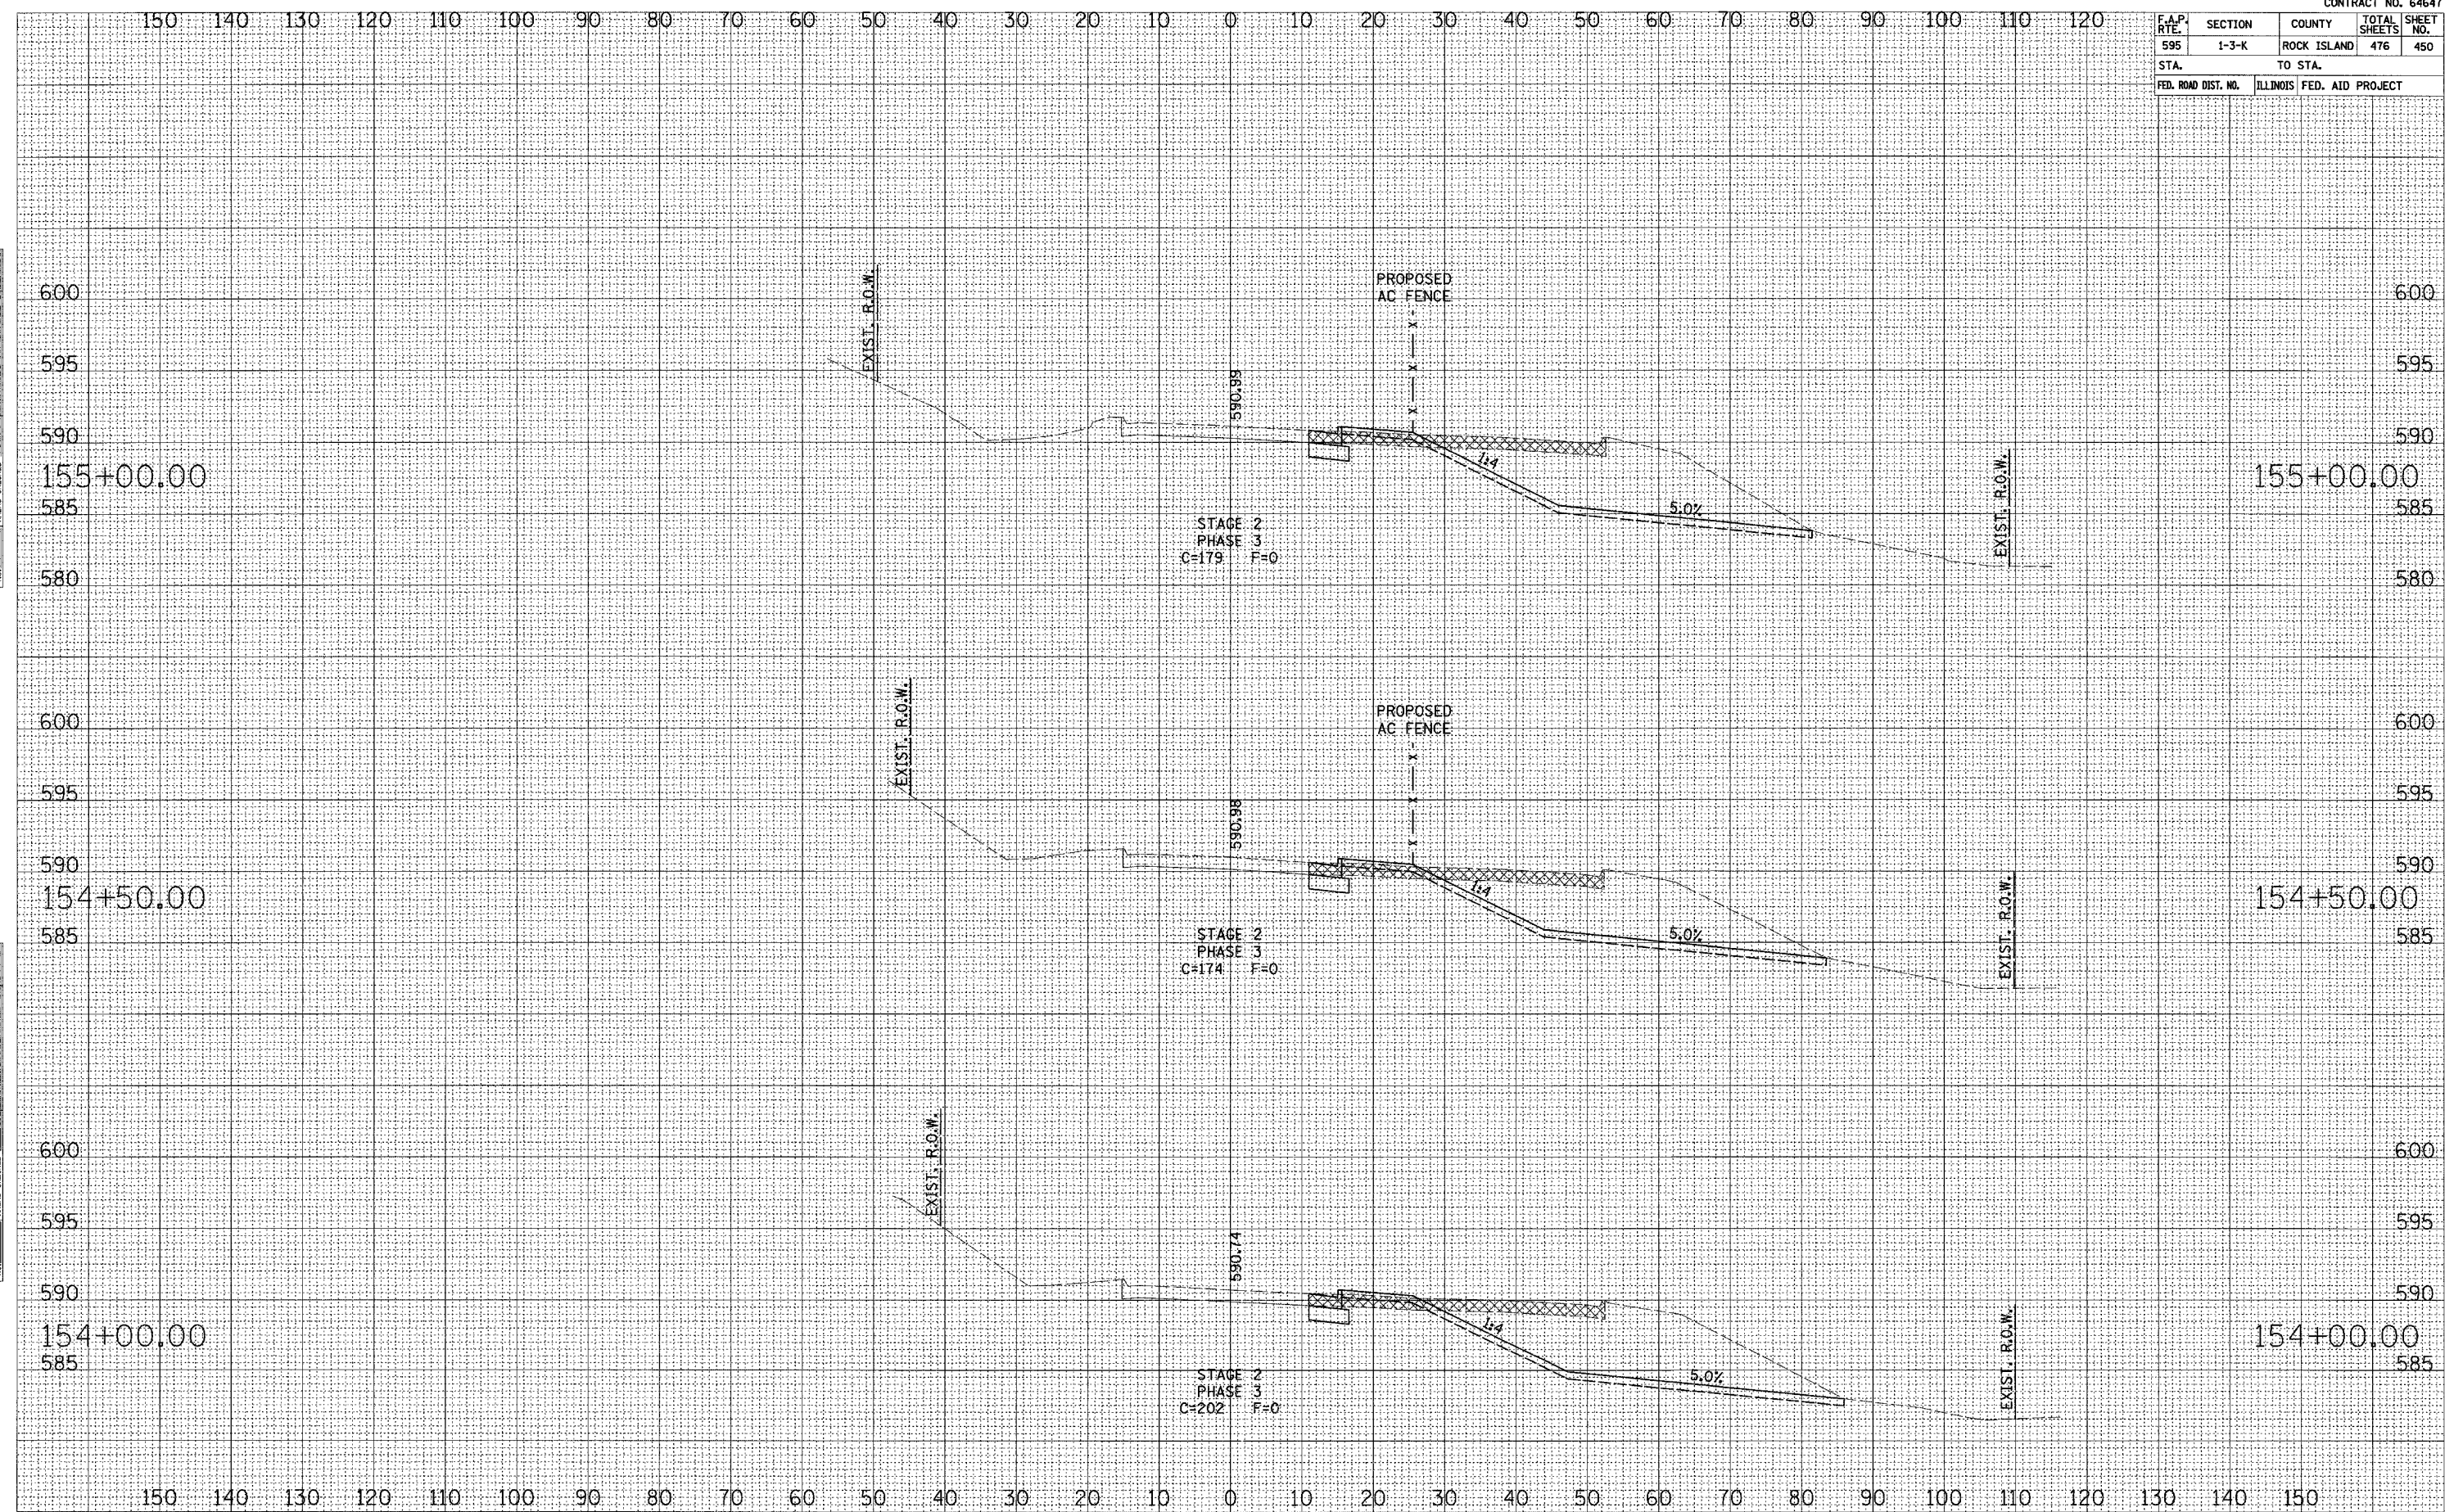

VALLEY VIEW CROSS SECTIONS