


F.A.P. RTE.	SECTION	COUNTY	TOTAL SHEETS	SHEET NO.
595	1-3-K	ROCK ISLAND	476	456
STA.		TO STA.		
FED. ROAD DIST. NO.		ILLINOIS FED. AID PROJECT		

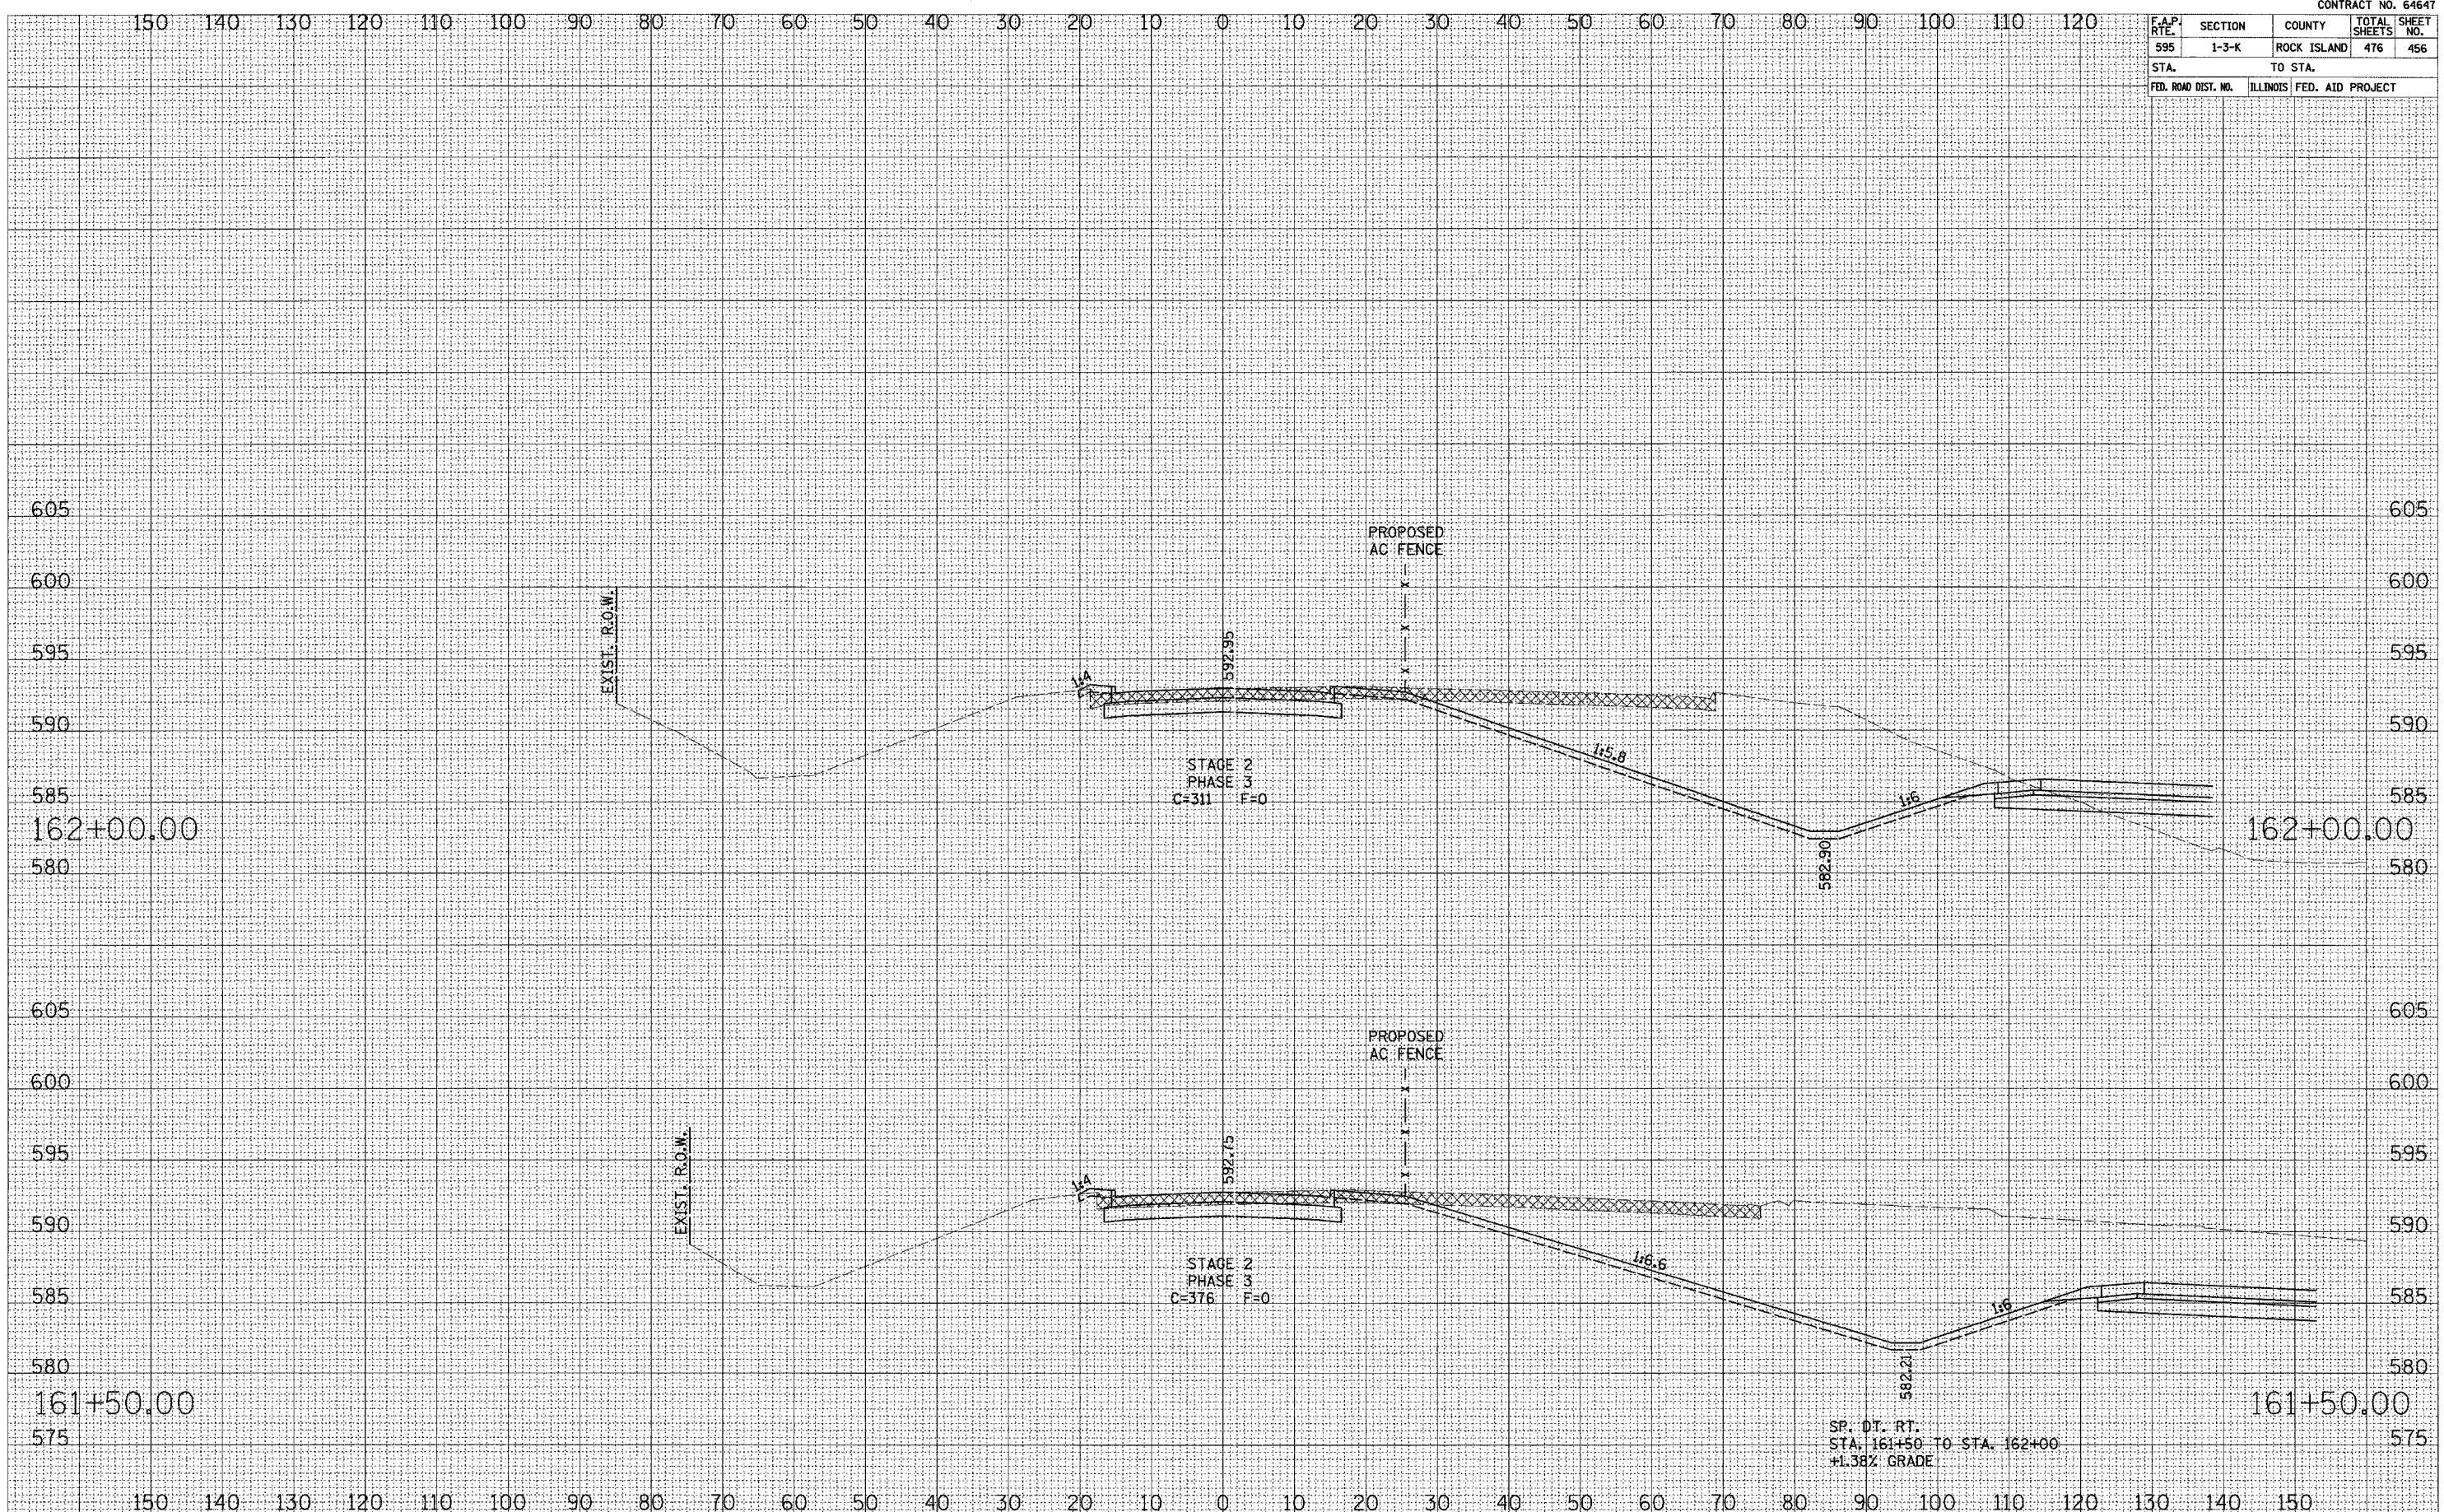

SHEET PLOTTED
 NOTE BOOK TEMPLATE
 AREAS CHECKED
 NO.

SHEET PLOTTED
 NOTE BOOK TEMPLATE
 AREAS CHECKED
 NO.

SP. DT. RT.
 STA. 161+50 TO STA. 162+00
 +1.38% GRADE

VALLEY VIEW CROSS SECTIONS