


F.A.P. RTE.	SECTION	COUNTY	TOTAL SHEETS	SHEET NO.
595	1-3-K	ROCK ISLAND	476	459
STA. TO STA.		ILLINOIS FED. AID PROJECT		

SURVEY PLOTTED DATE AREAS CHECKED
 NOTE BOOK NO.

SURVEY PLOTTED DATE AREAS CHECKED
 NOTE BOOK NO.

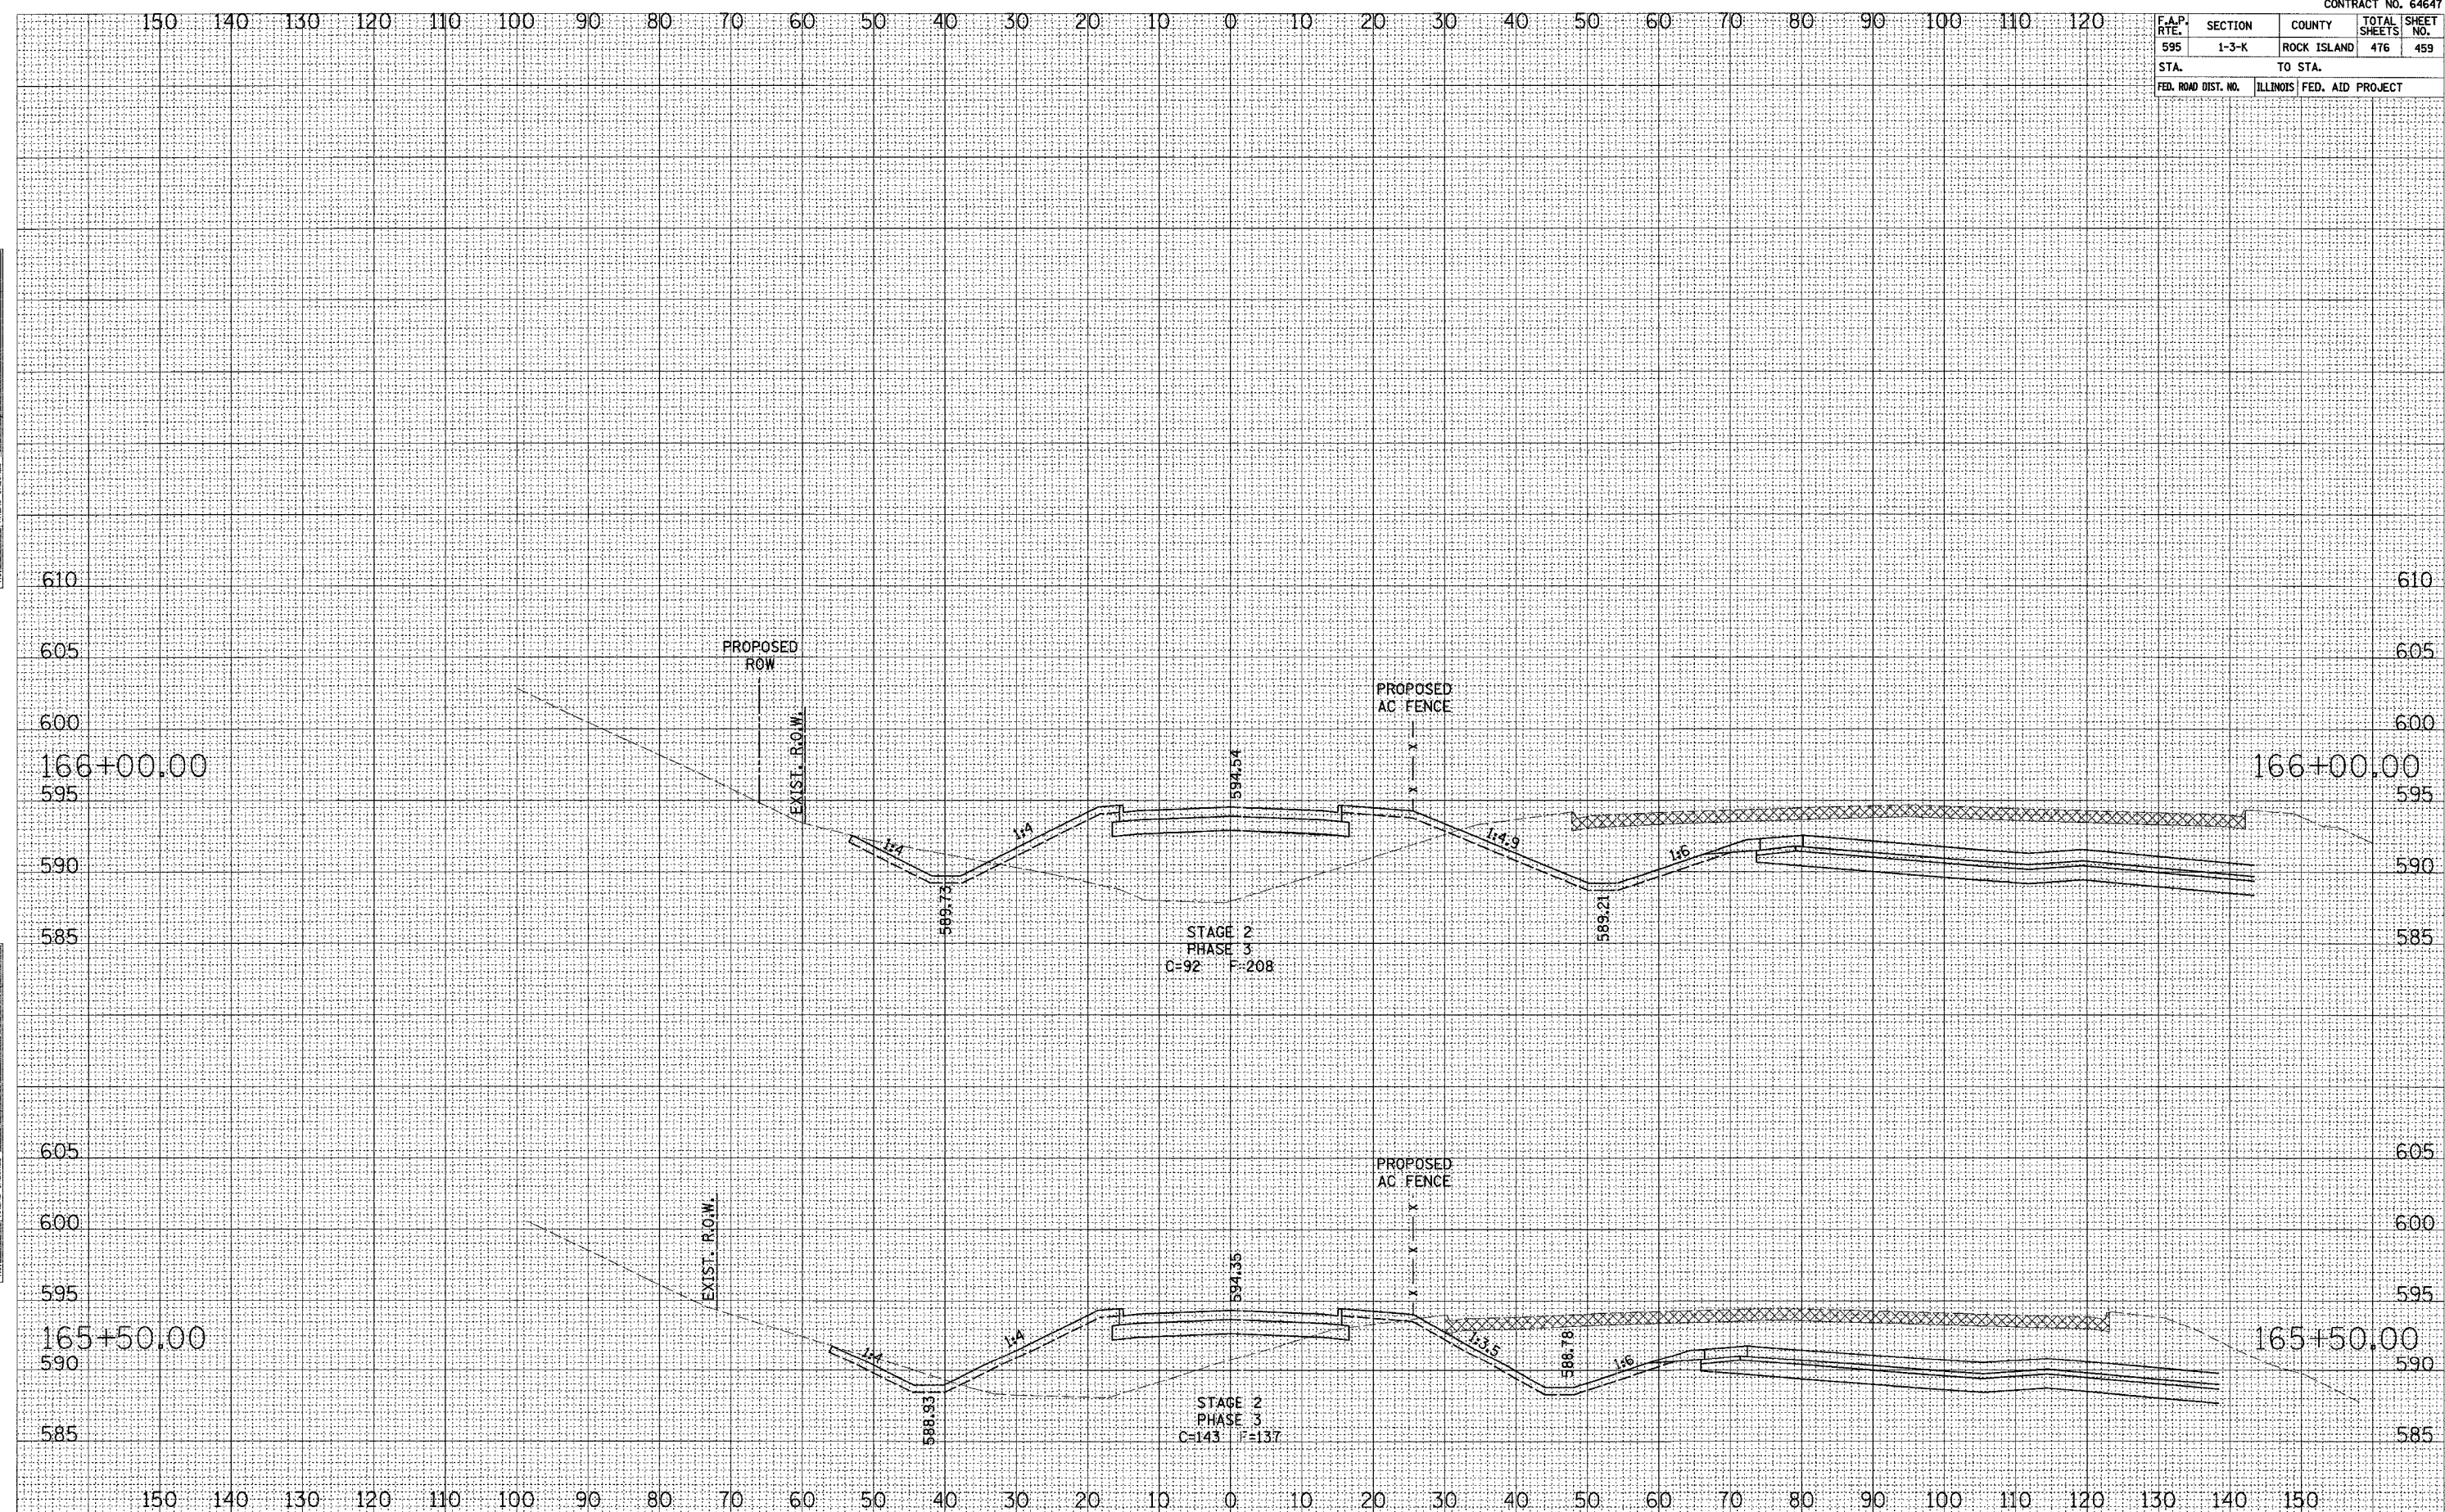

VALLEY VIEW CROSS SECTIONS