


F.A.P. RTE.	SECTION	COUNTY	TOTAL SHEETS	SHEET NO.
595	1-3-K	ROCK ISLAND	476	465
STA.	TO STA.			
FED. ROAD DIST. NO.	ILLINOIS	FED. AID PROJECT		

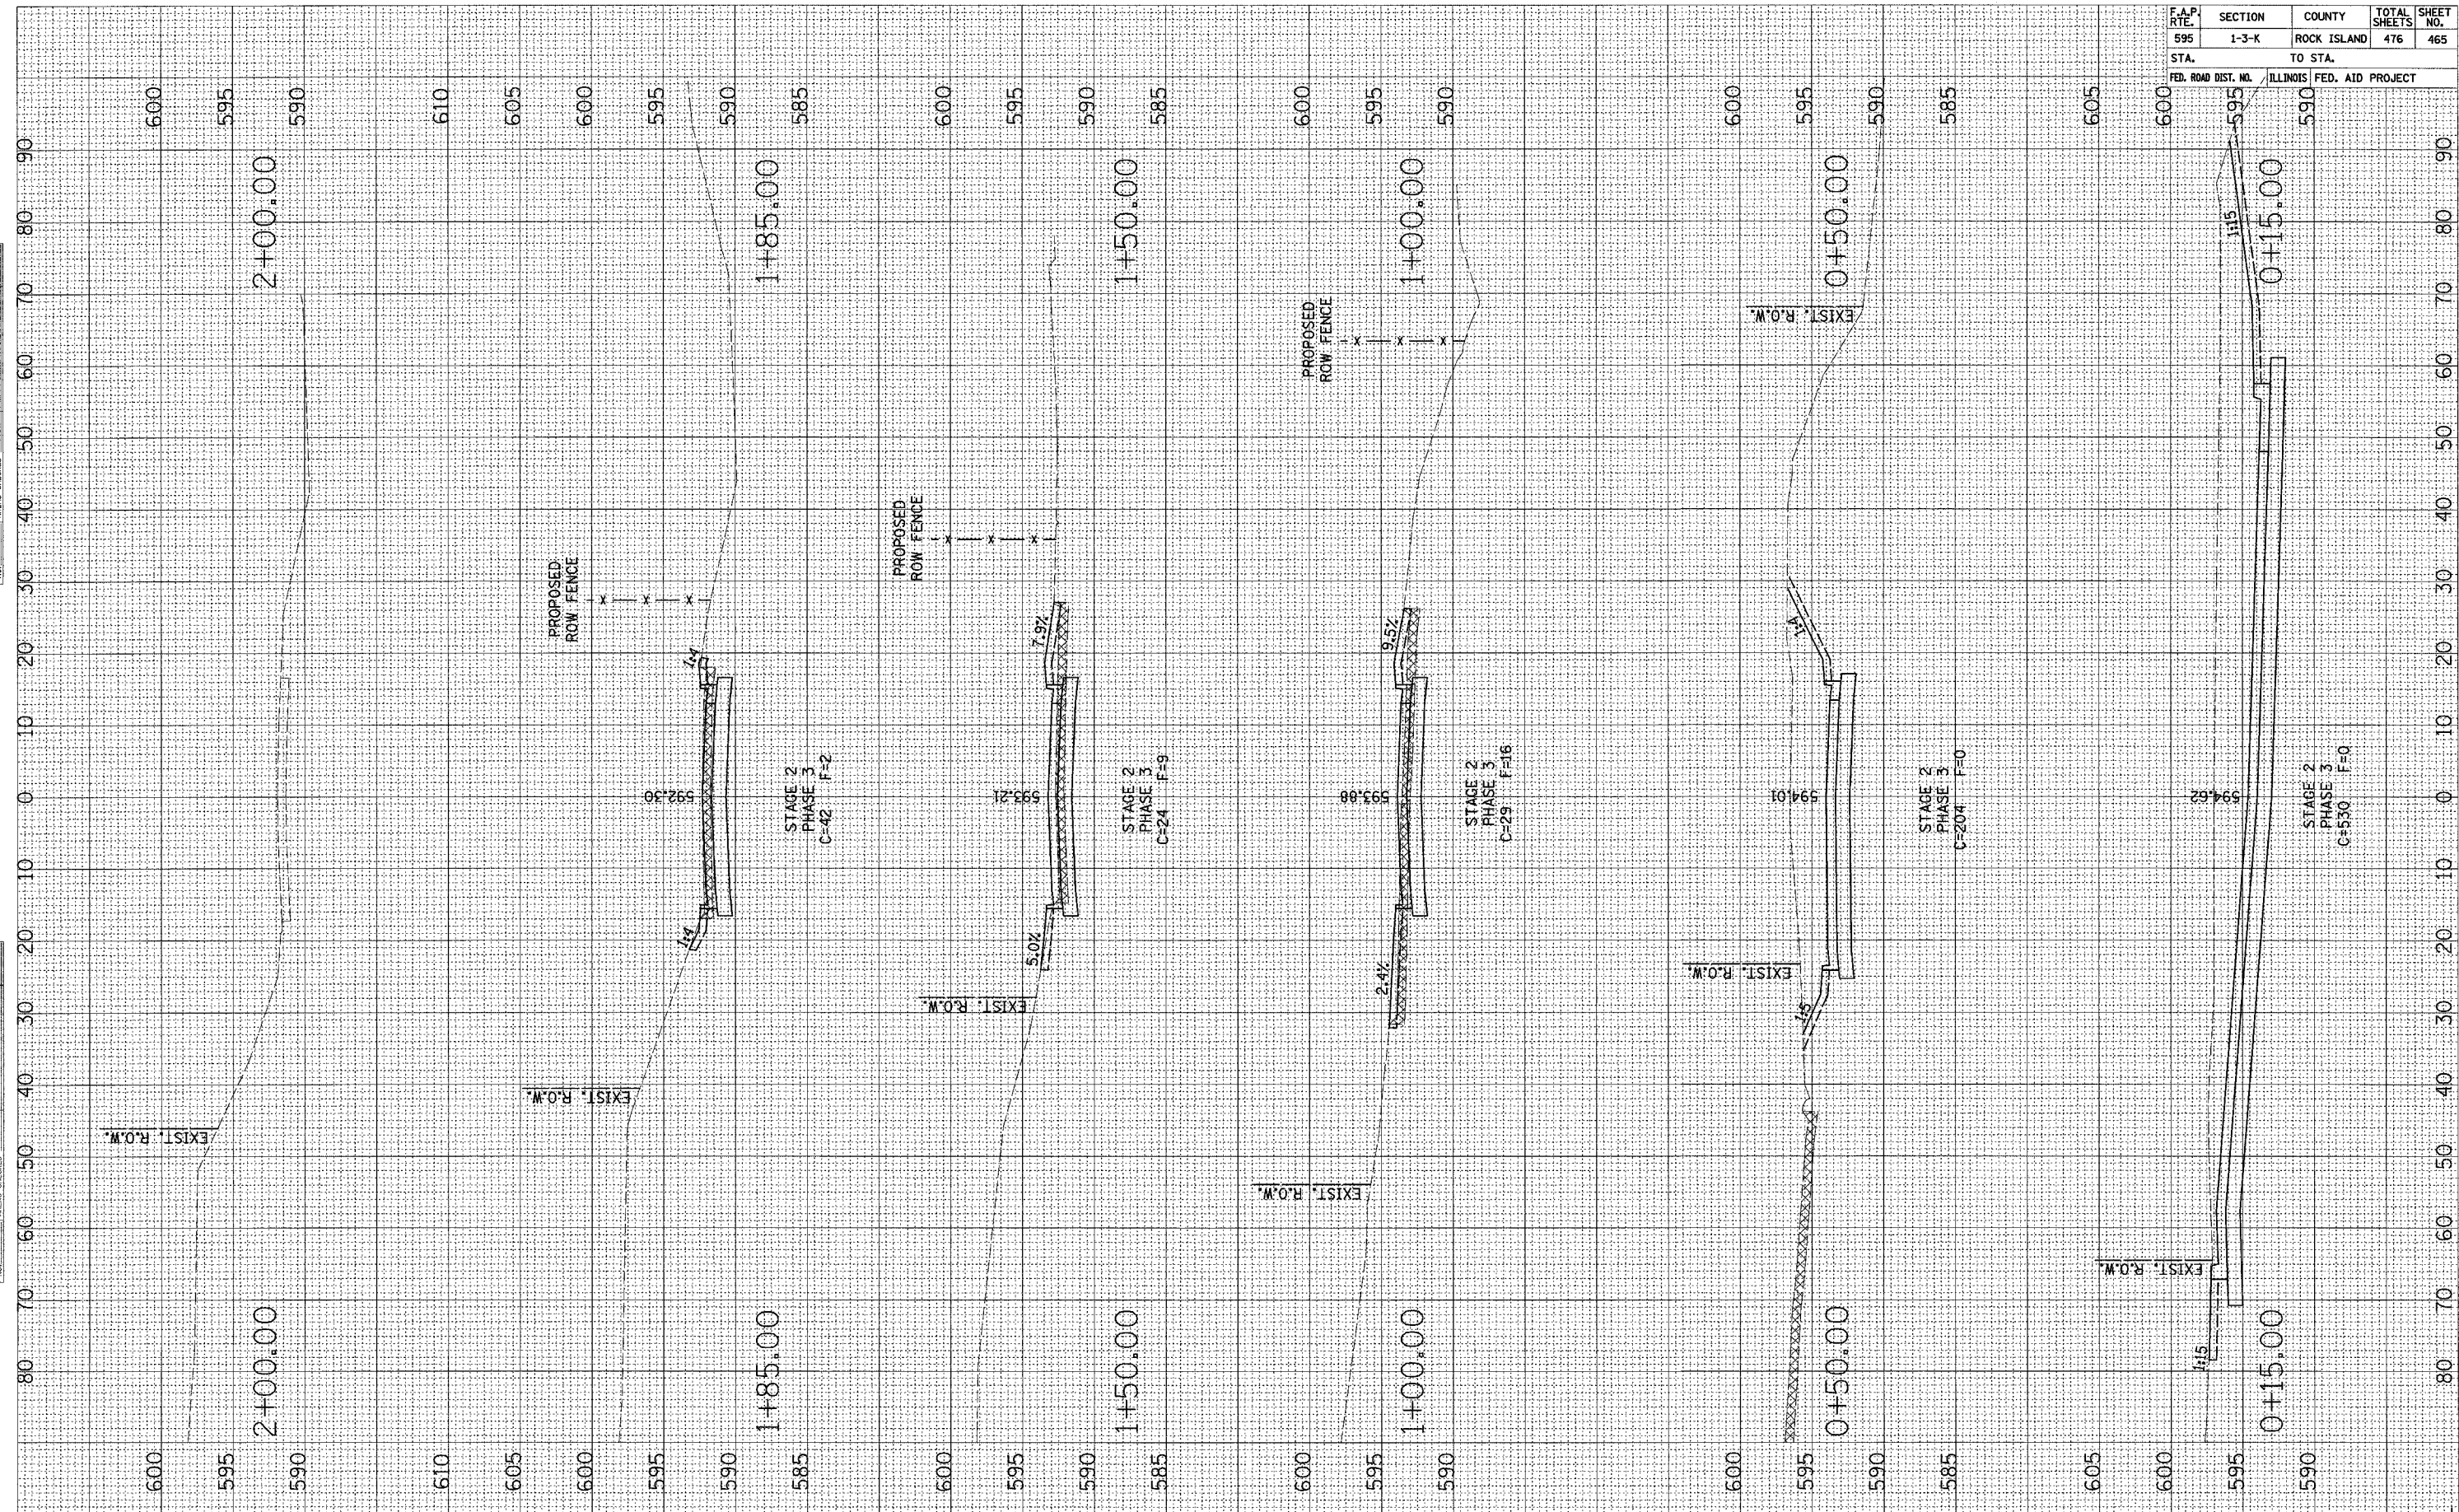

SURVEY PLOTTED TEMPLATE AREAS CHECKED

SURVEY PLOTTED TEMPLATE AREAS CHECKED

OLD BLACK HAWK ROAD CROSS SECTIONS