


98674

F.A.P. RTE.	SECTION	COUNTY	TOTAL SHEETS	SHEET NO.
869	(103-B)-1	SALINE	34	26
STA. 814+63.00		TO STA. 815+00.00		
FED. ROAD DIST. NO. 9 ILLINOIS FED. AID PROJECT				

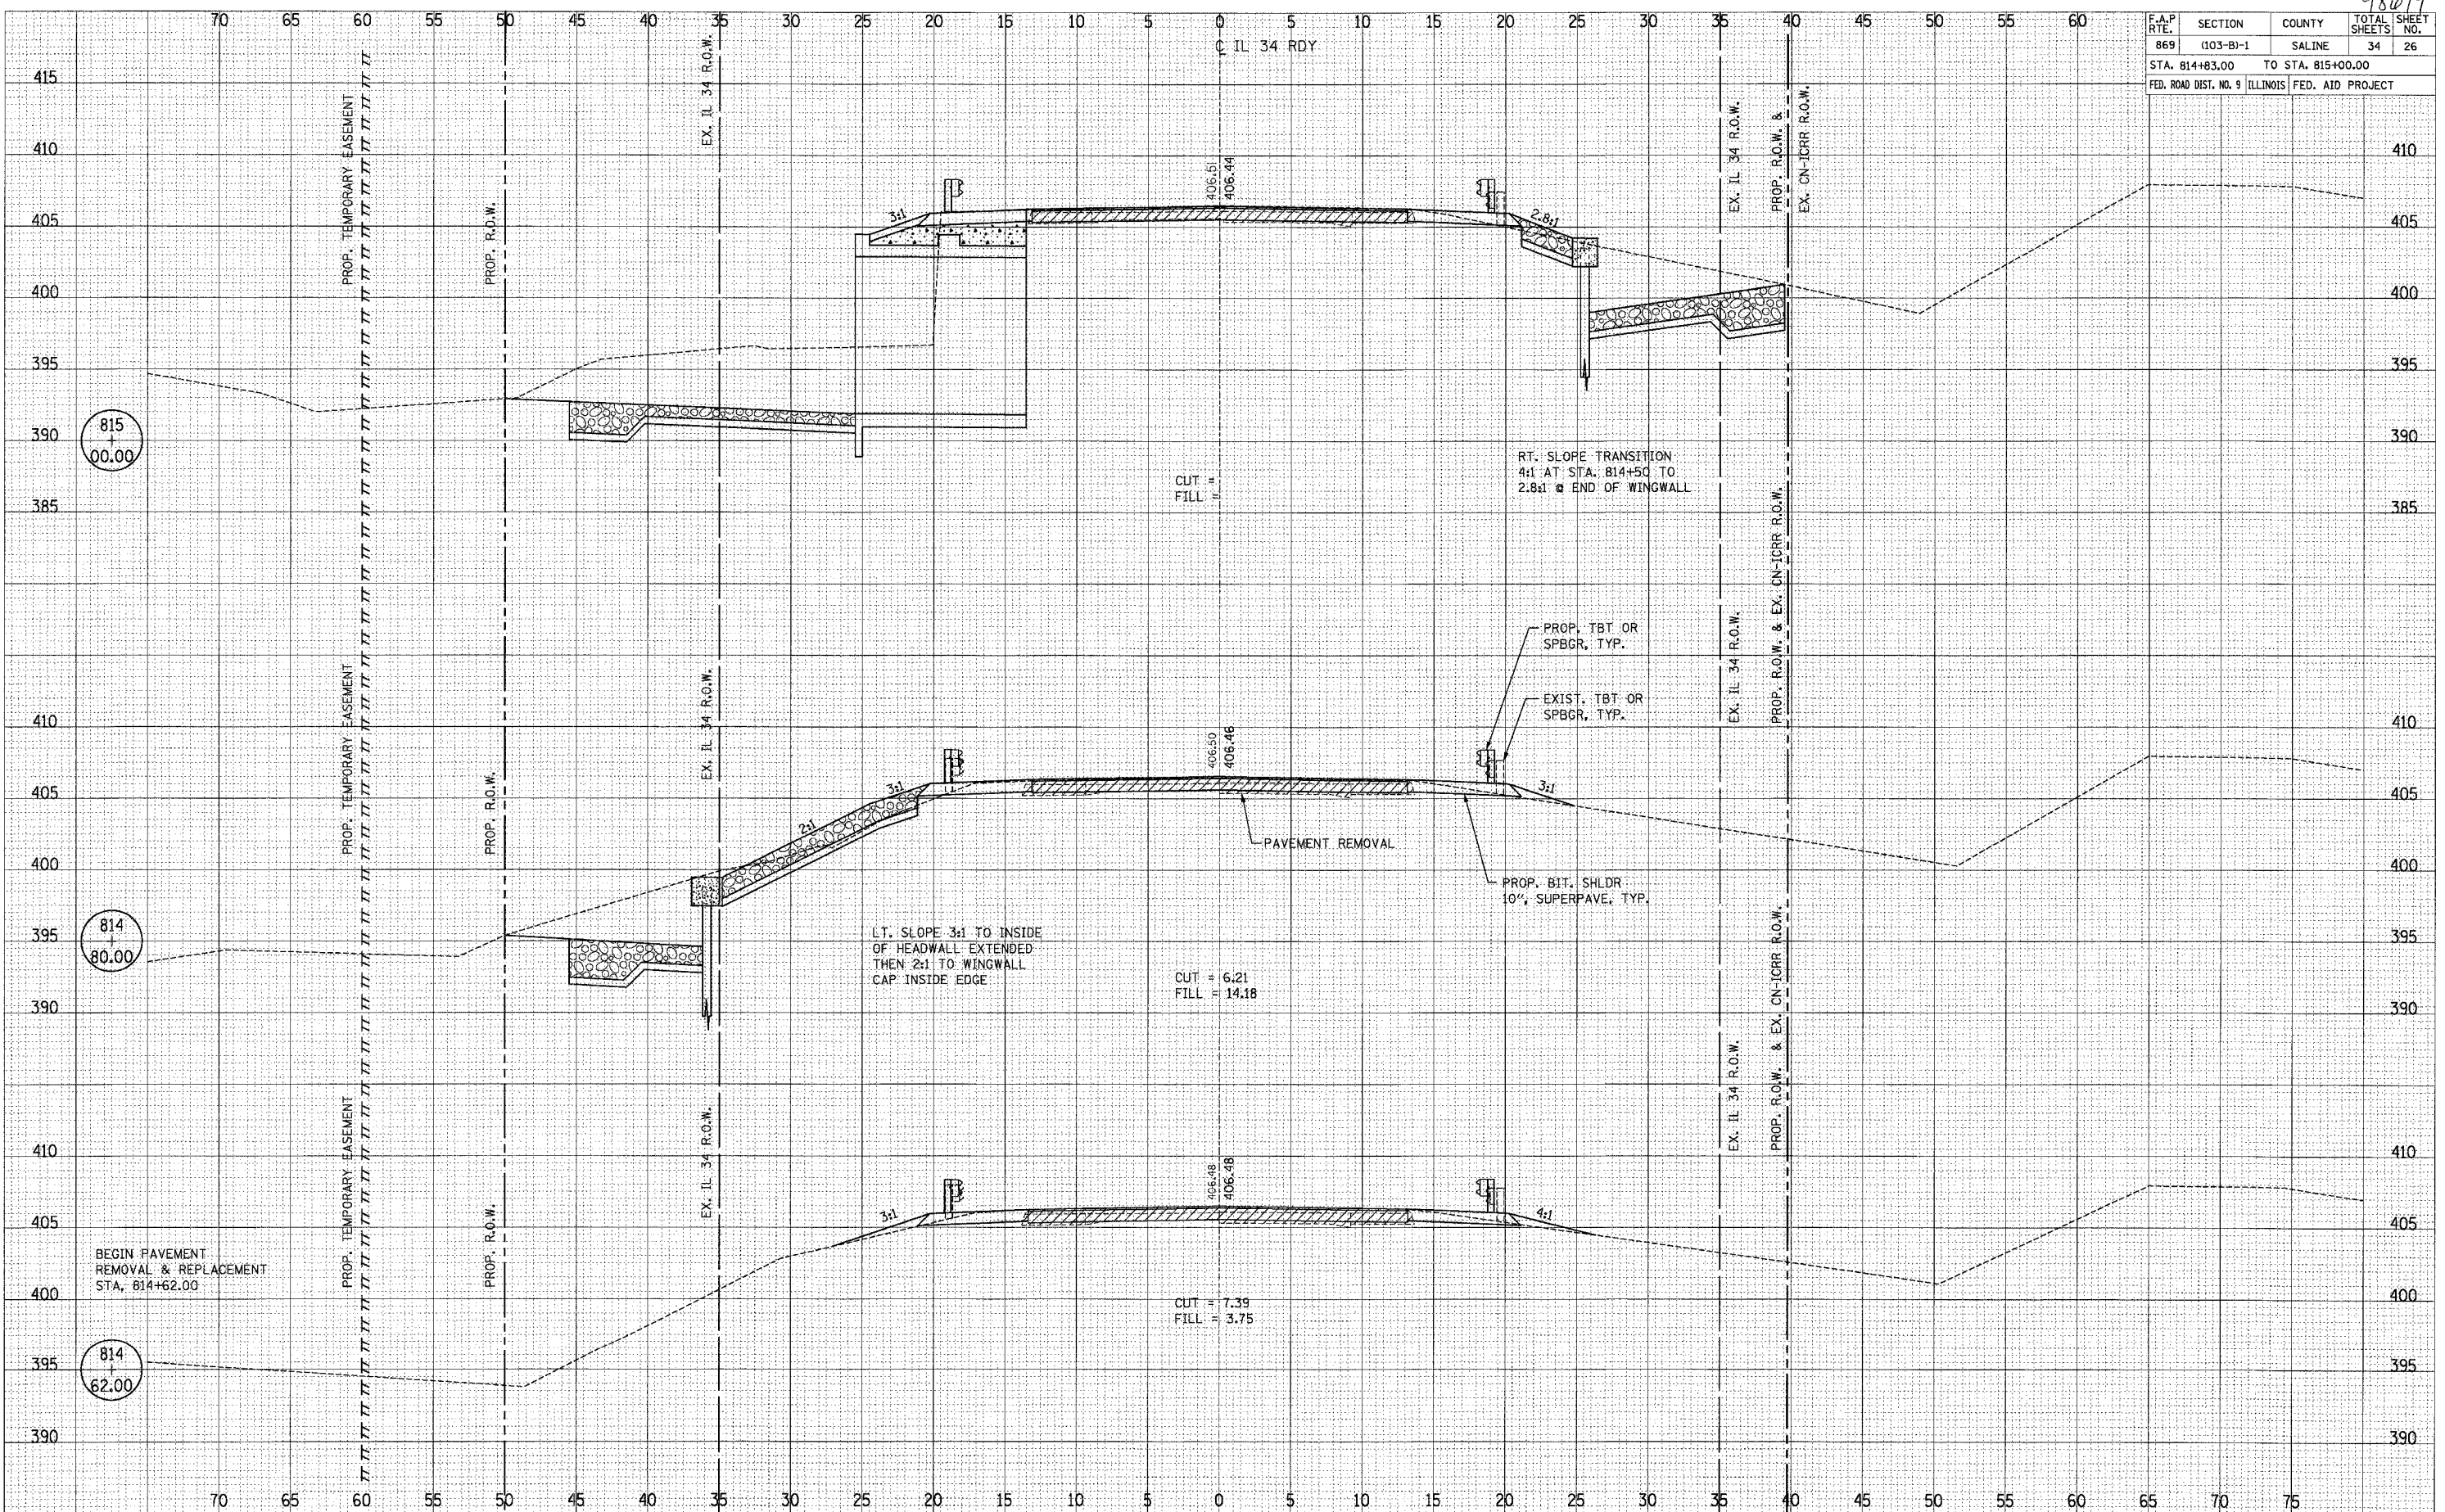

FINAL SURVEY PLOTTED DATE
 NOTE BOOK NO.
 AREAS CHECKED

ORIGINAL SURVEY PLOTTED DATE
 NOTE BOOK NO.
 AREAS CHECKED