


98074

F.A.P. RTE.	SECTION	COUNTY	TOTAL SHEETS	SHEET NO.
869	(103-B)-1	SALINE	34	29
STA. 817+50.00		TO STA. 818+50.00		
FED. ROAD DIST. NO. 9		ILLINOIS FED. AID PROJECT		

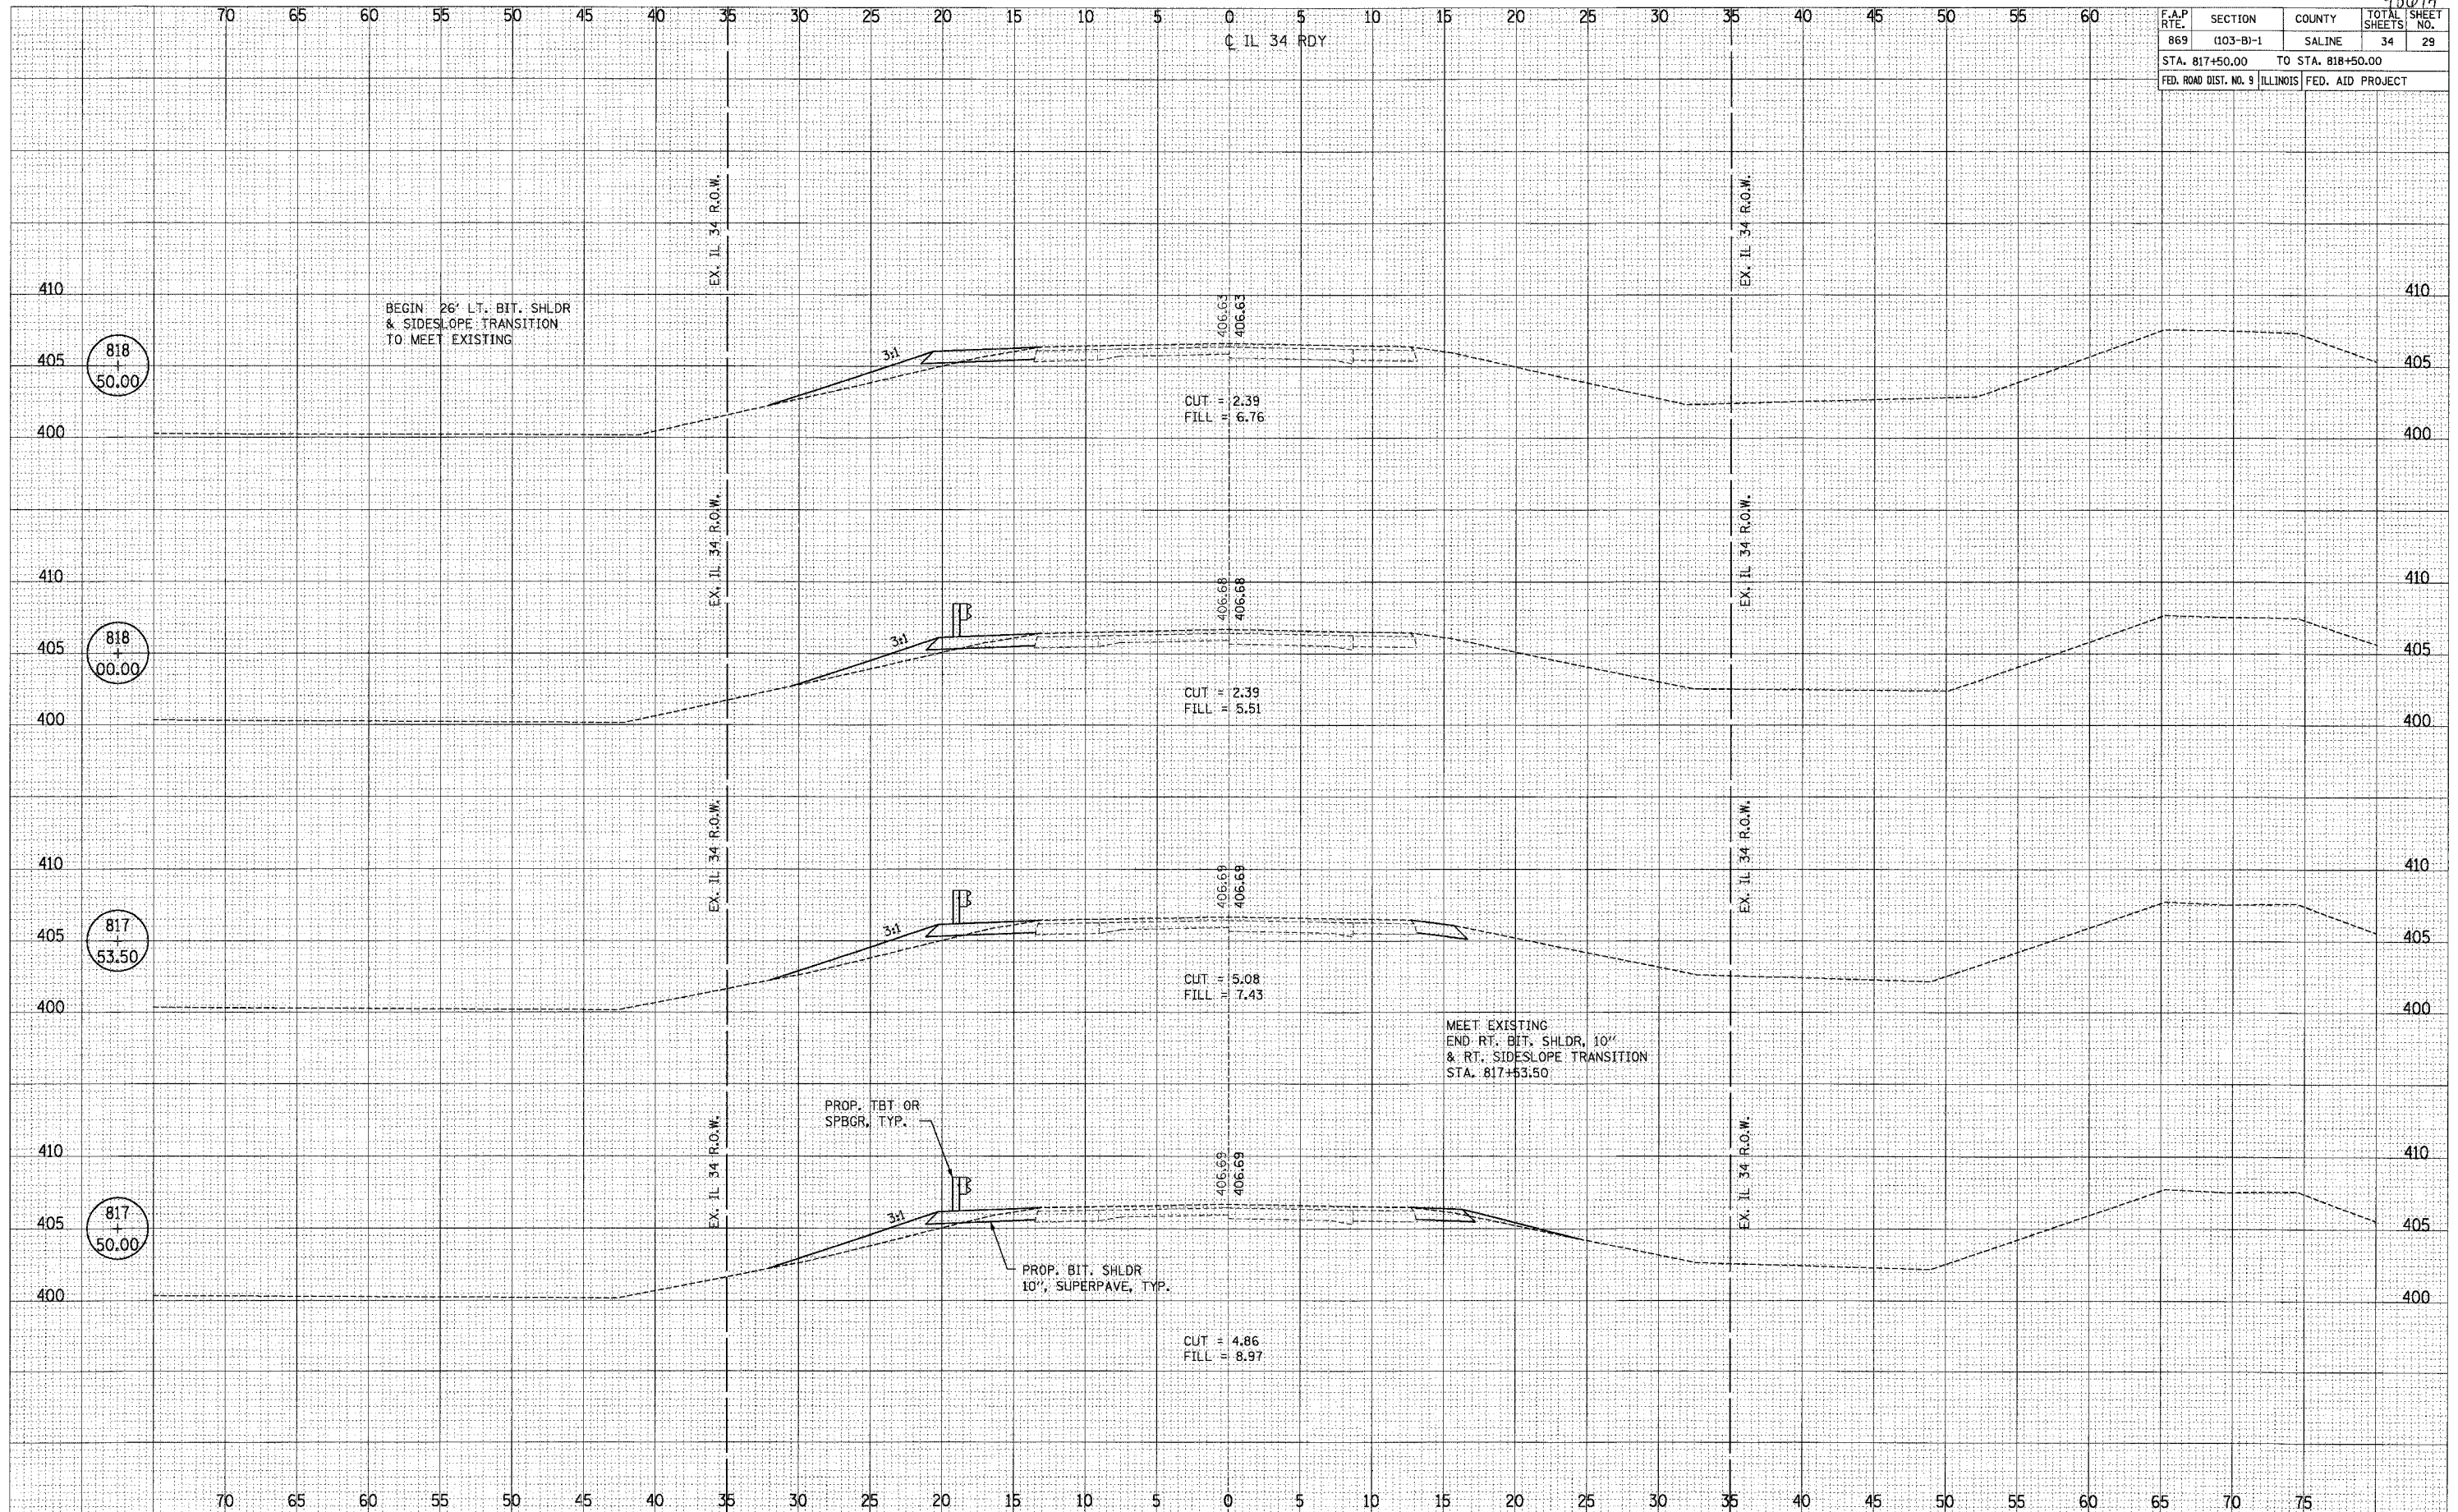

DATE	BY

FINAL SURVEY PLOTTED
NOTE BOOK NO. _____
AREAS CHECKED _____

DATE	BY

ORIGINAL SURVEY PLOTTED
NOTE BOOK NO. _____
AREAS CHECKED _____