


98674

F.A.P. RTE.	SECTION	COUNTY	TOTAL SHEETS	SHEET NO.
869	(103-B)-1	SALINE	34	32

FED. ROAD DIST. NO. 9 ILLINOIS FED. AID PROJECT

ORIGINAL SURVEY PLOTTED	DATE
BY	
NO. _____	

FINAL SURVEY PLOTTED	DATE
BY	
NO. _____	

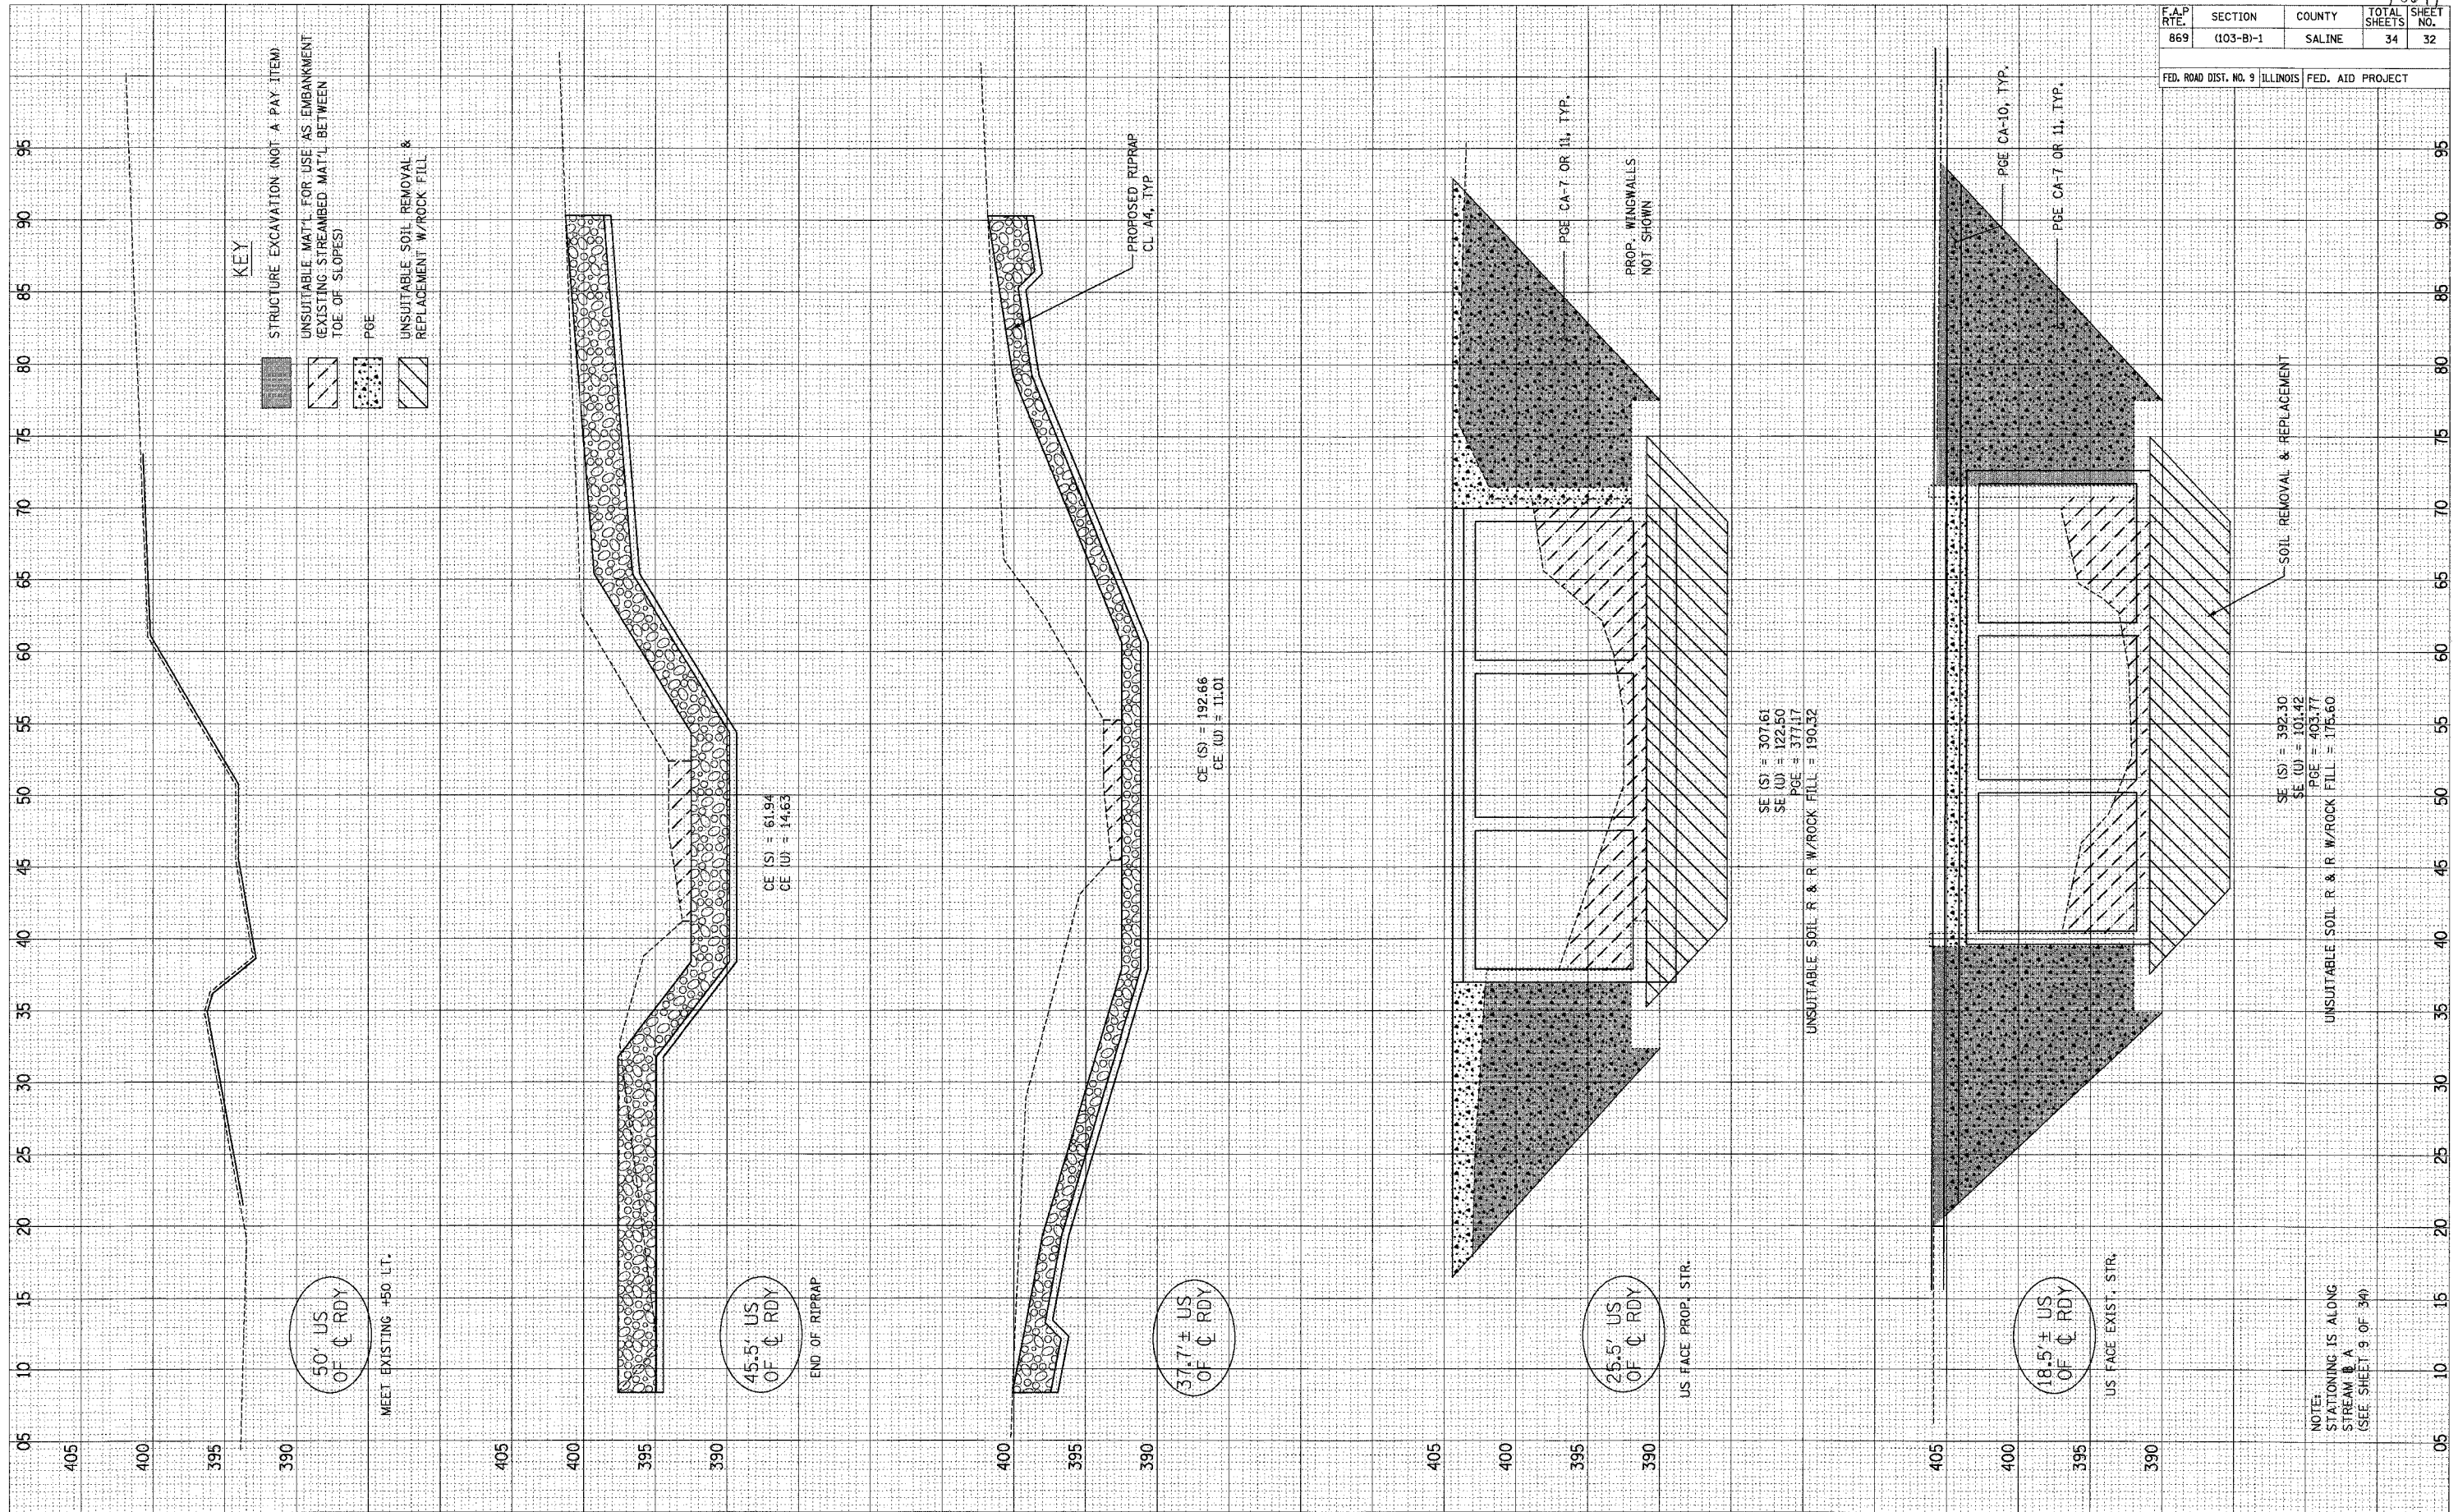

FT. RT. OF R A