




CITY OF DIXON, ILLINOIS

Post Office Box 386
Dixon, Illinois 61021
Telephone: 815.288.1485

DIXON MUNICIPAL AIRPORT
CHARLES R. WALGREEN FIELD
OVERLAY RUNWAY 8-26,
REHABILITATE HANGAR PAVEMENTS

AIP PROJECT NO. 3-17-0036-B5
IDA PROJECT NO. C73-3313

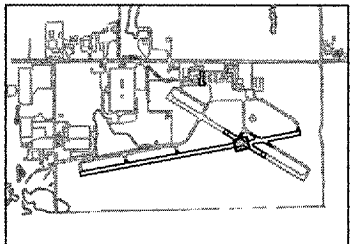


KEY PLAN

No.	Drawing Issue Description	Date	By

Date
12 MARCH 2004
Sheet Title

**INTERSECTION
STAKING PLAN
STA 128+00 TO
STA 130+50**

84303B8004/C8005
Project Number
RJT 01/20/04
Layout By Date
TMM 01/20/04
Designed By Date
RMH 03/05/04
Reviewed By Date
RJT
Drawn By Sheet No.

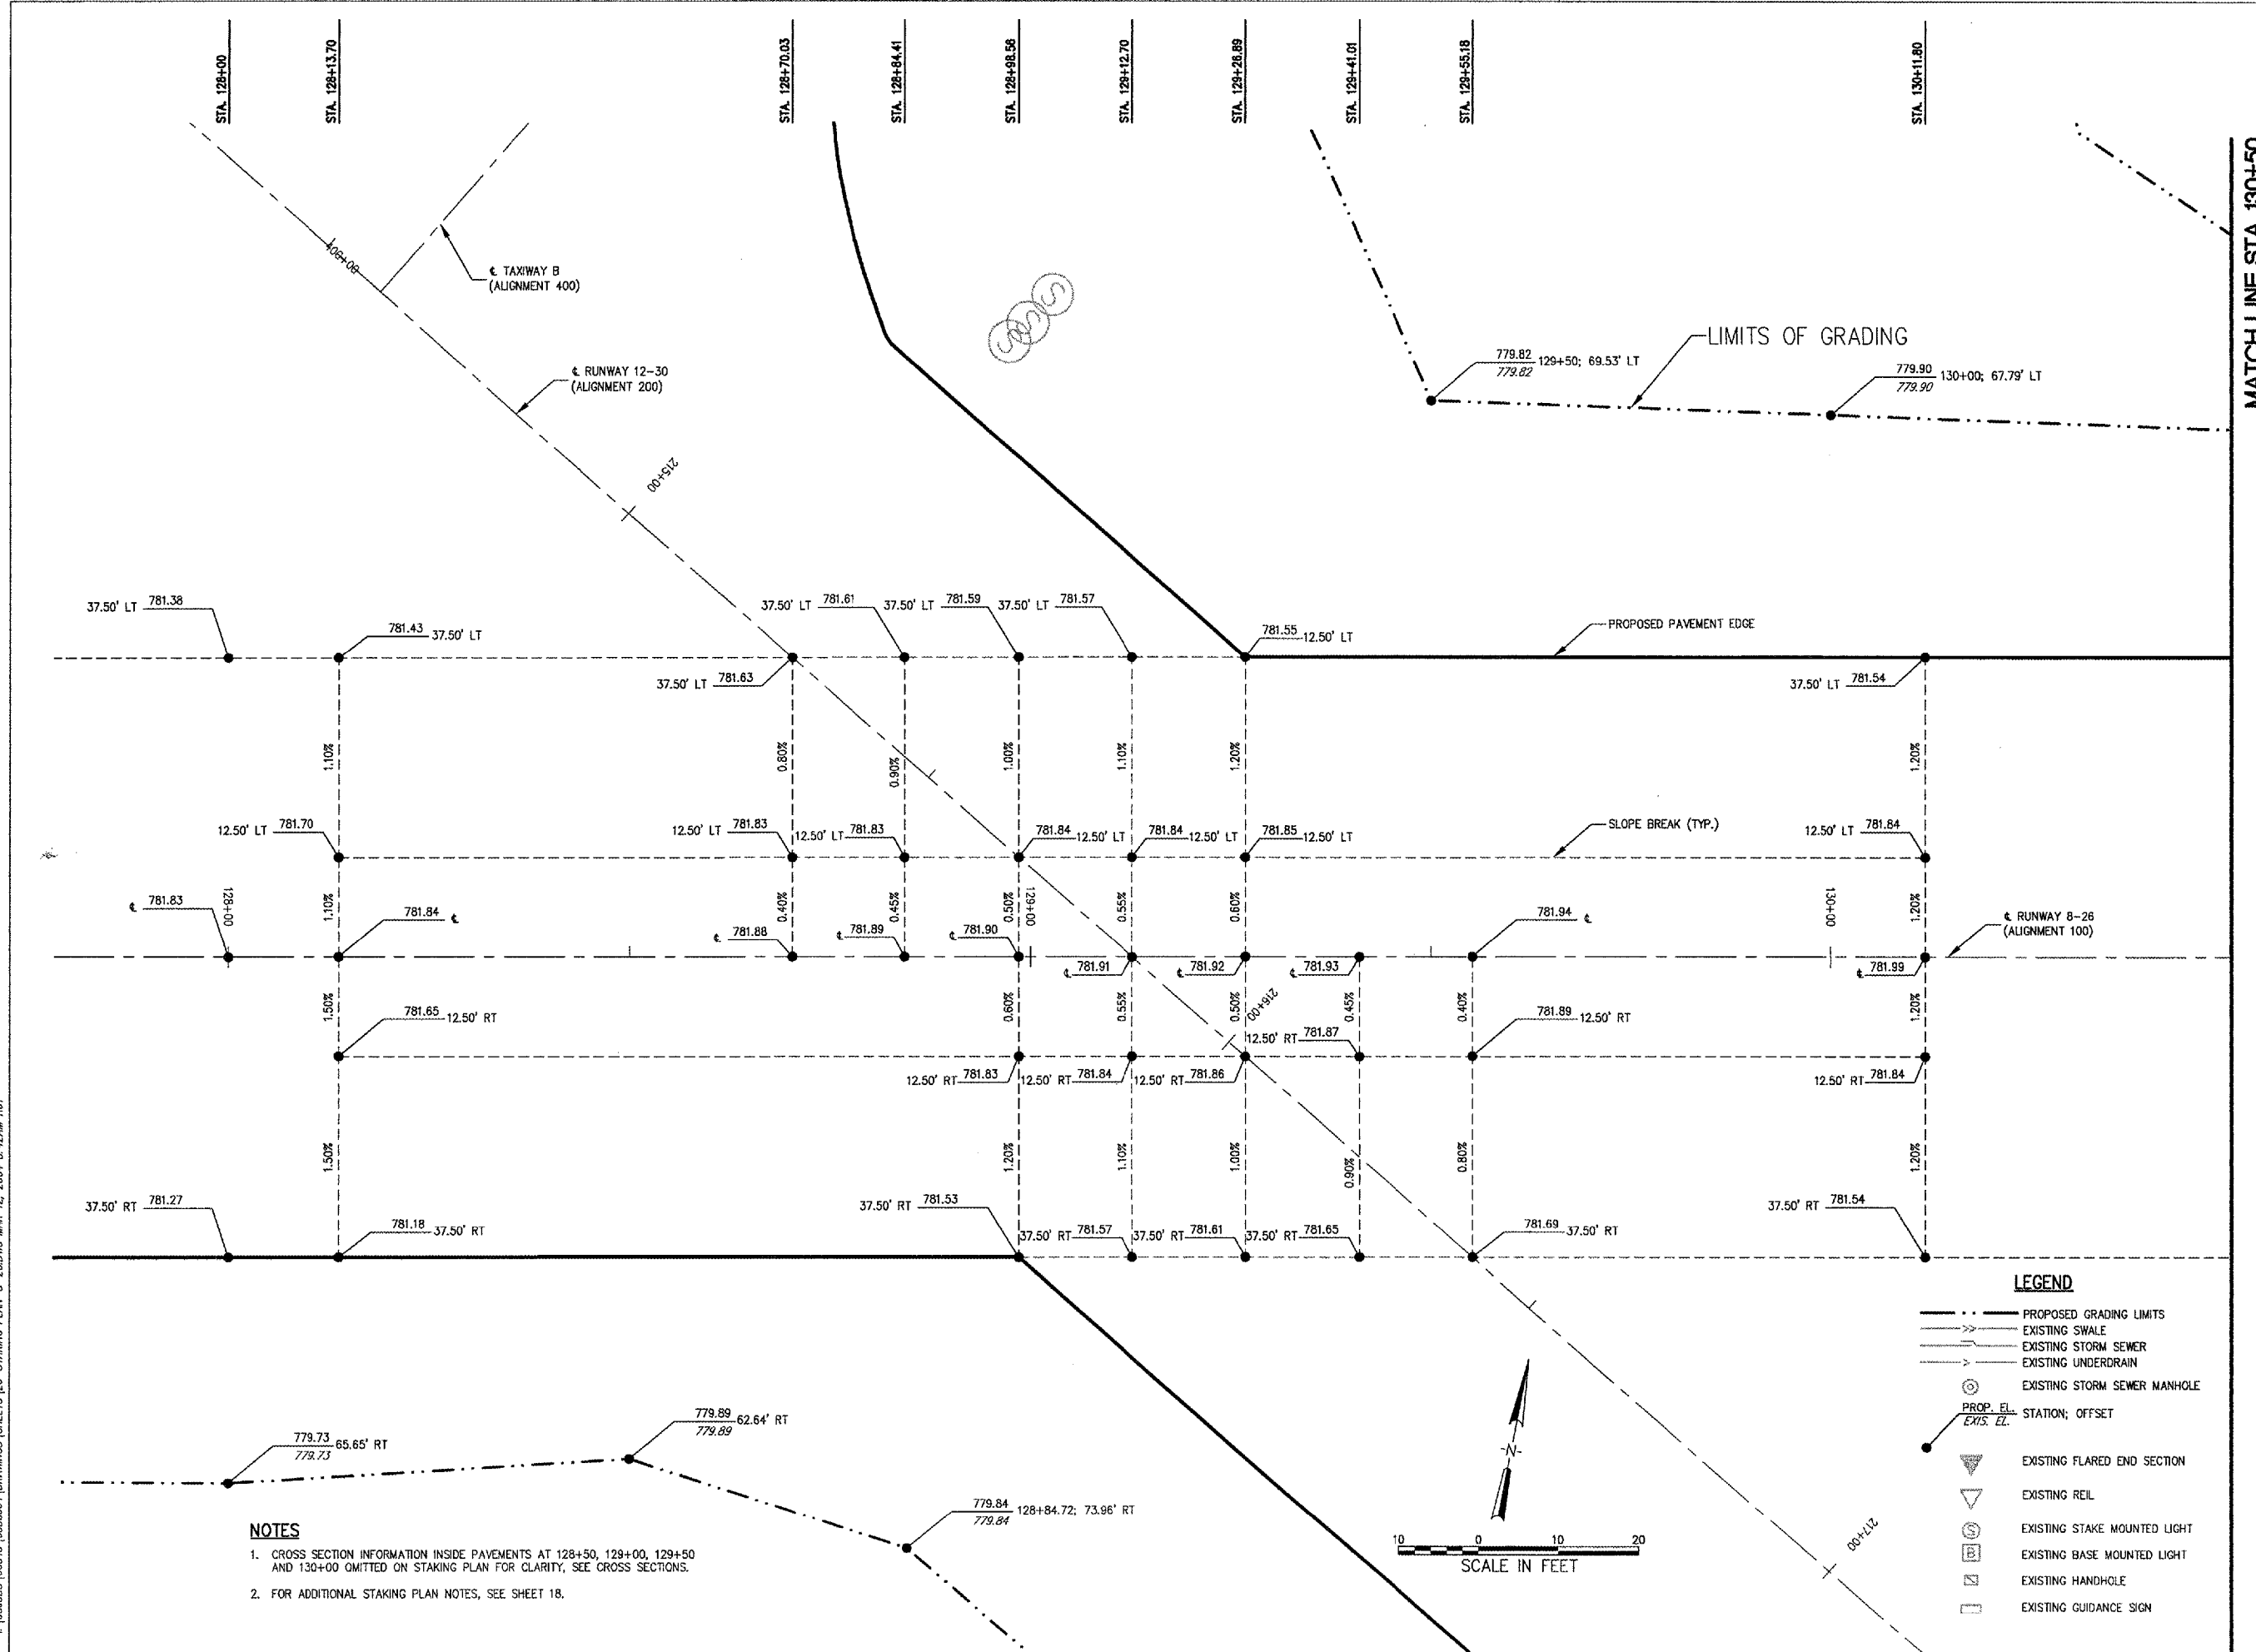


NOTES

- CROSS SECTION INFORMATION INSIDE PAVEMENTS AT 128+50, 129+00, 129+50 AND 130+00 OMITTED ON STAKING PLAN FOR CLARITY, SEE CROSS SECTIONS.
- FOR ADDITIONAL STAKING PLAN NOTES, SEE SHEET 18.

LEGEND

- PROPOSED GRADING LIMITS
- EXISTING SWALE
- EXISTING STORM SEWER
- EXISTING UNDERDRAIN
- ⊙ EXISTING STORM SEWER MANHOLE
- PROP. EL. STATION; OFFSET
- ▲ EXISTING FLARED END SECTION
- ▽ EXISTING REIL
- ⊙ EXISTING STAKE MOUNTED LIGHT
- ⊙ EXISTING BASE MOUNTED LIGHT
- ⊙ EXISTING HANDHOLE
- ⊙ EXISTING GUIDANCE SIGN

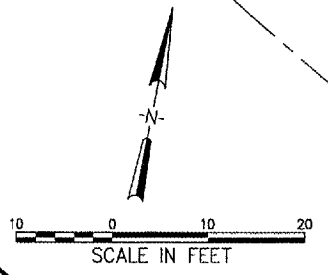

I:\24205\00843\03B8004\DRAWINGS\SHEETS\26-STAKING PLAN-8-26.DWG MAR 12, 2004 8:42AM RJT