



HANSON PROFESSIONAL SERVICES INC.
 815 Commerce Drive Suite 200
 Oak Brook, Illinois 60523
 Telephone: 630.990.3800
 Fax: 630.990.3801




CITY OF DIXON, ILLINOIS
 Post Office Box 386
 Dixon, Illinois 61021
 Telephone: 815.288.1485

DIXON MUNICIPAL AIRPORT
 CHARLES R. WALGREEN FIELD
 OVERLAY RUNWAY 8-26,
 REHABILITATE HANGAR PAVEMENTS

AIP PROJECT NO. 3-17-0036-B5
 IDA PROJECT NO. C73-3313

- NOTES**
1. BITUMINOUS QUANTITIES NOT INCLUDED IN CUT AND FILL END AREA SHOWN.
 2. IN CUT AREAS CONTRACTOR TO CUT 4" BELOW FINISHED GRADE TO ALLOW FOR TOPSOIL AND SOD PLACEMENT.
 3. EXISTING UTILITIES NOT SHOWN IN CROSS SECTIONS.
 4. FOR ADDITIONAL GRADING INFORMATION SEE STAKING PLANS.
 5. IN CUT AREAS AN ADDITIONAL 4" CUT FOR TOPSOIL AND SOD PLACEMENT IS SHOWN.

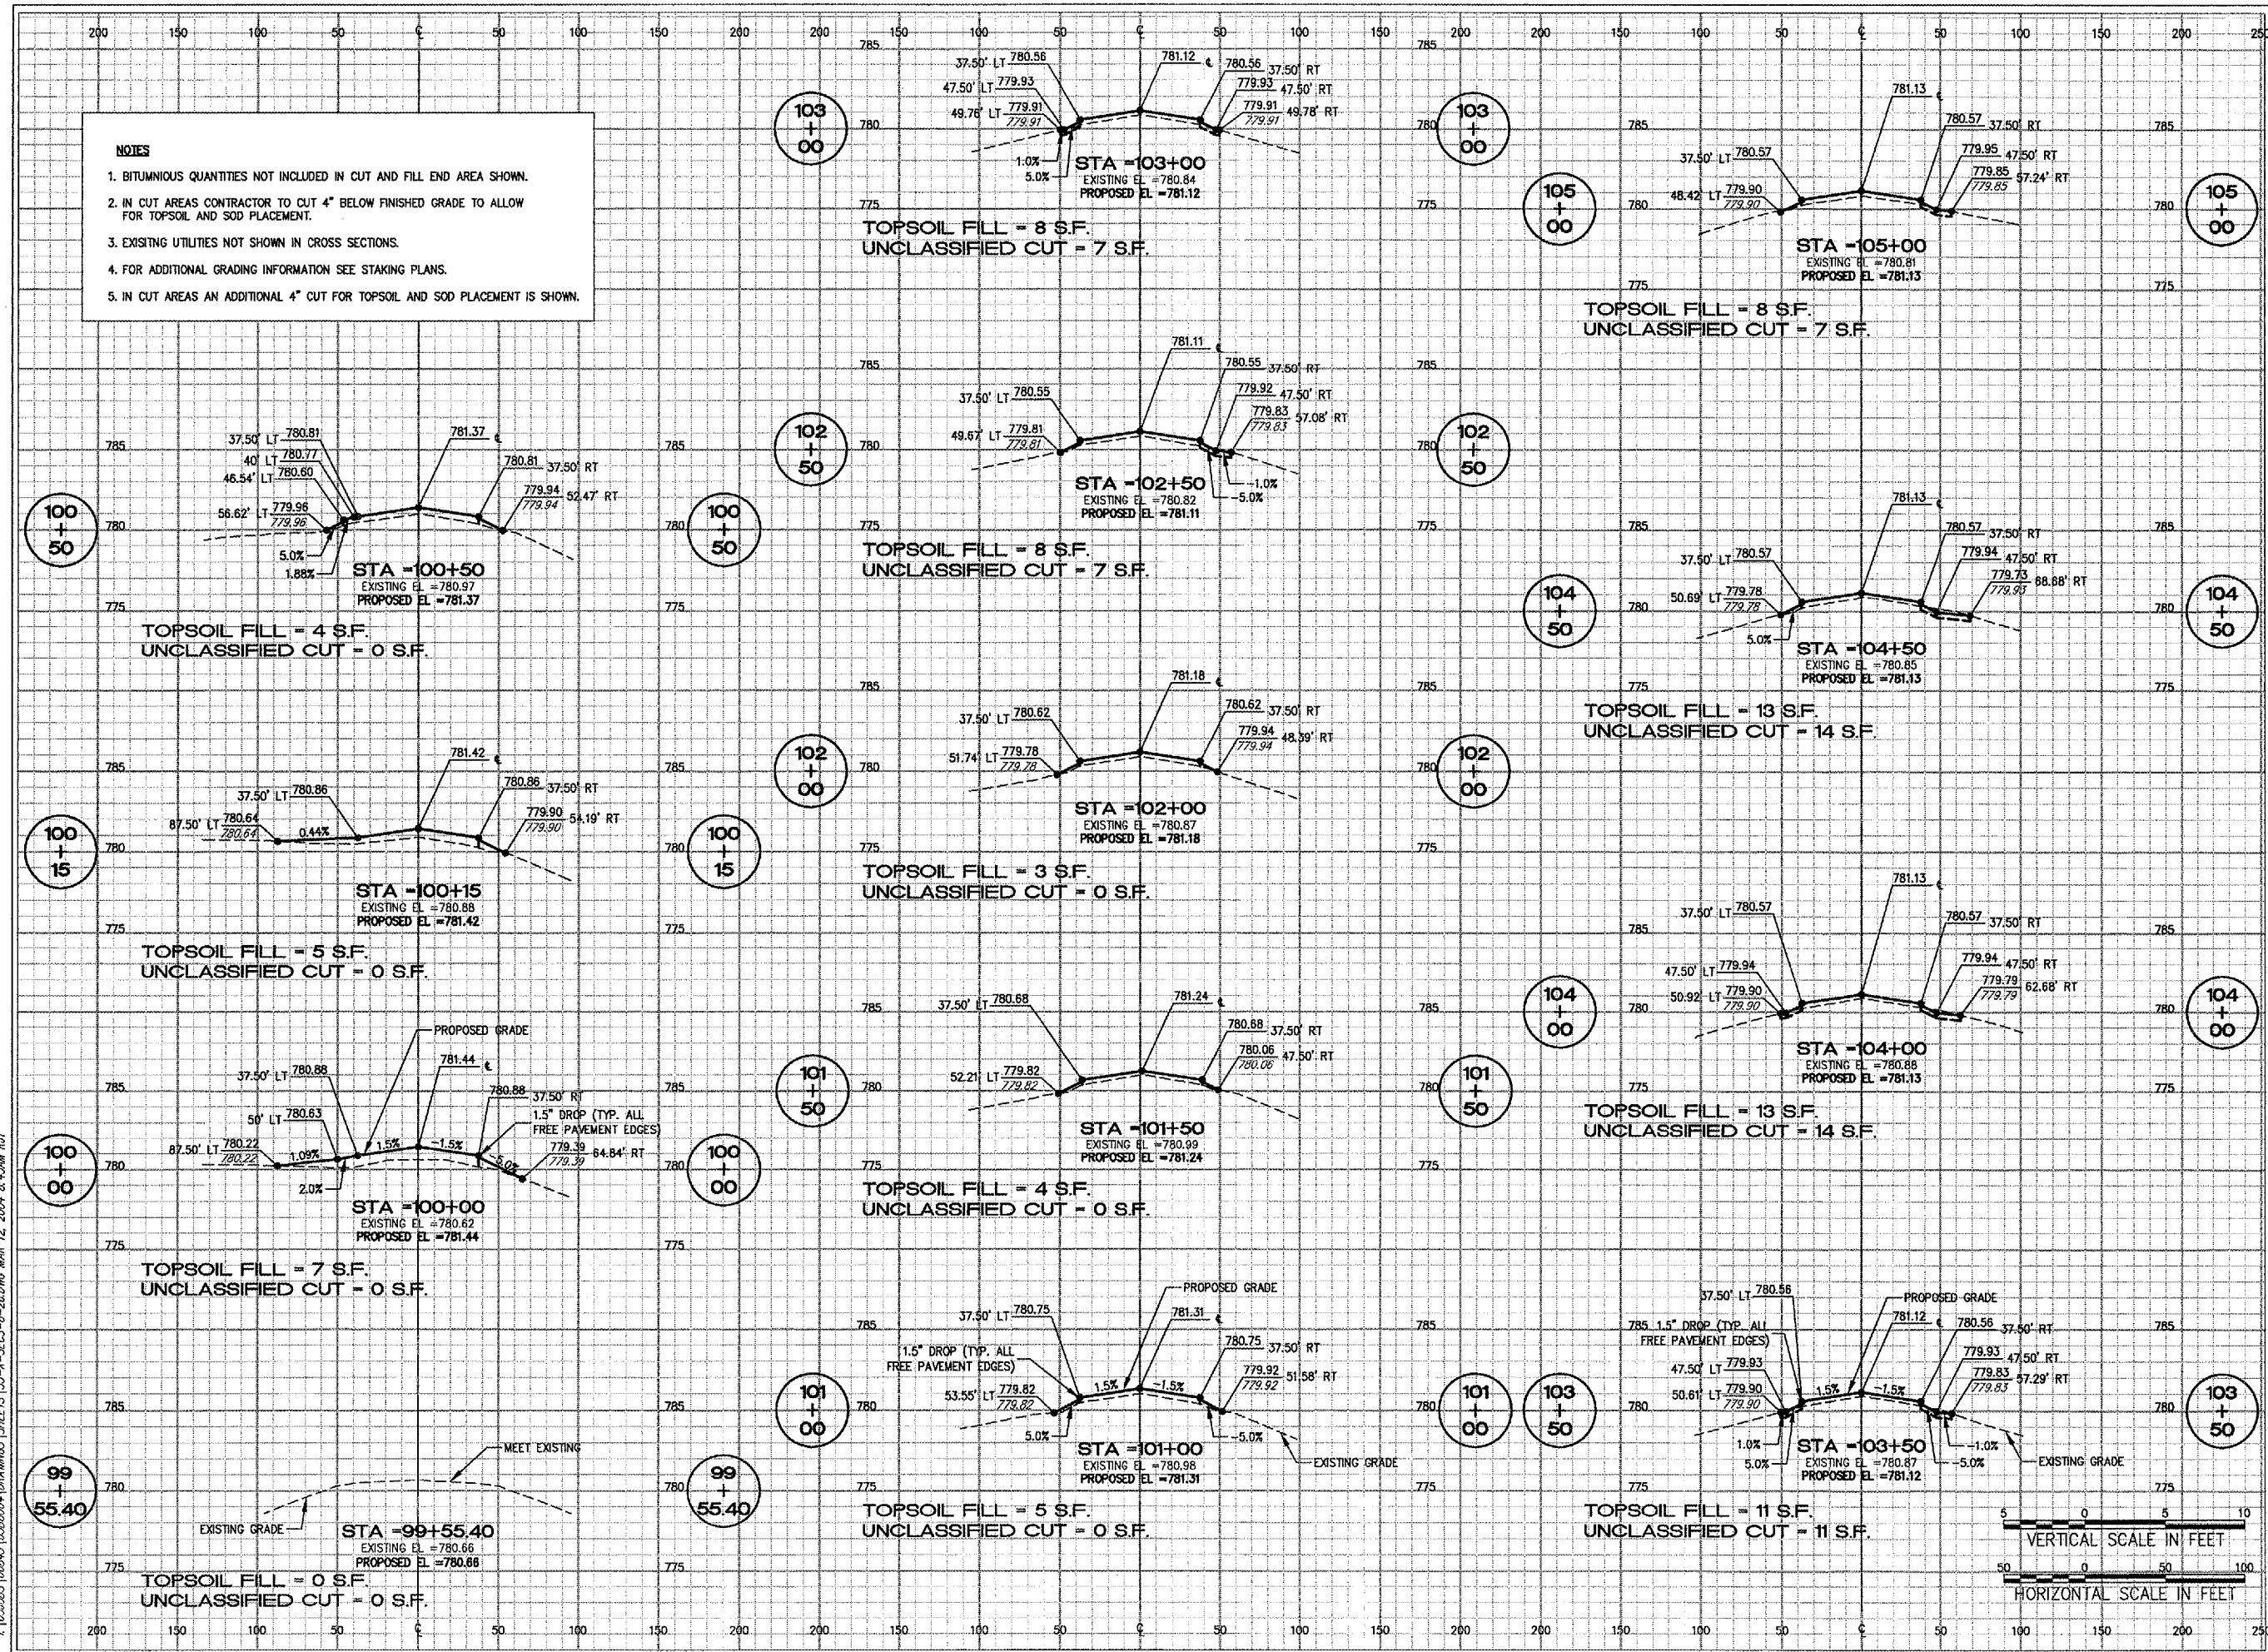

No.	Drawing Issue Description	Date	By

Date: 12 MARCH 2004
 Sheet Title: CROSS SECTIONS STA 99+55.40 TO STA 105+00

**CROSS SECTIONS
 STA 99+55.40 TO
 STA 105+00**

8430388004/C8005
 Project Number
 RJT 01/26/04
 Layout By Date
 TMM 01/26/04
 Designed By Date
 RMH 03/05/04
 Reviewed By Date
 RJT
 Drawn By
 Sheet No. of 68

4:10:2005 100943 10289004 DRA WINGS SHEETS 13-A-SECS-B-26.DWG MAR 12, 2004 8:42AM RJT