



HANSON PROFESSIONAL SERVICES INC.

815 Commerce Drive Suite 200  
Oak Brook, Illinois 60523  
Telephone: 630.990.3800  
Fax: 630.990.3801




CITY OF DIXON, ILLINOIS

Post Office Box 386  
Dixon, Illinois 61021  
Telephone: 815.288.1485

DIXON MUNICIPAL AIRPORT  
CHARLES R. WALGREEN FIELD  
OVERLAY RUNWAY 8-26  
REHABILITATE HANGAR PAVEMENTS


AIP PROJECT NO. 3-17-0036-B5  
IDA PROJECT NO. C73-3313

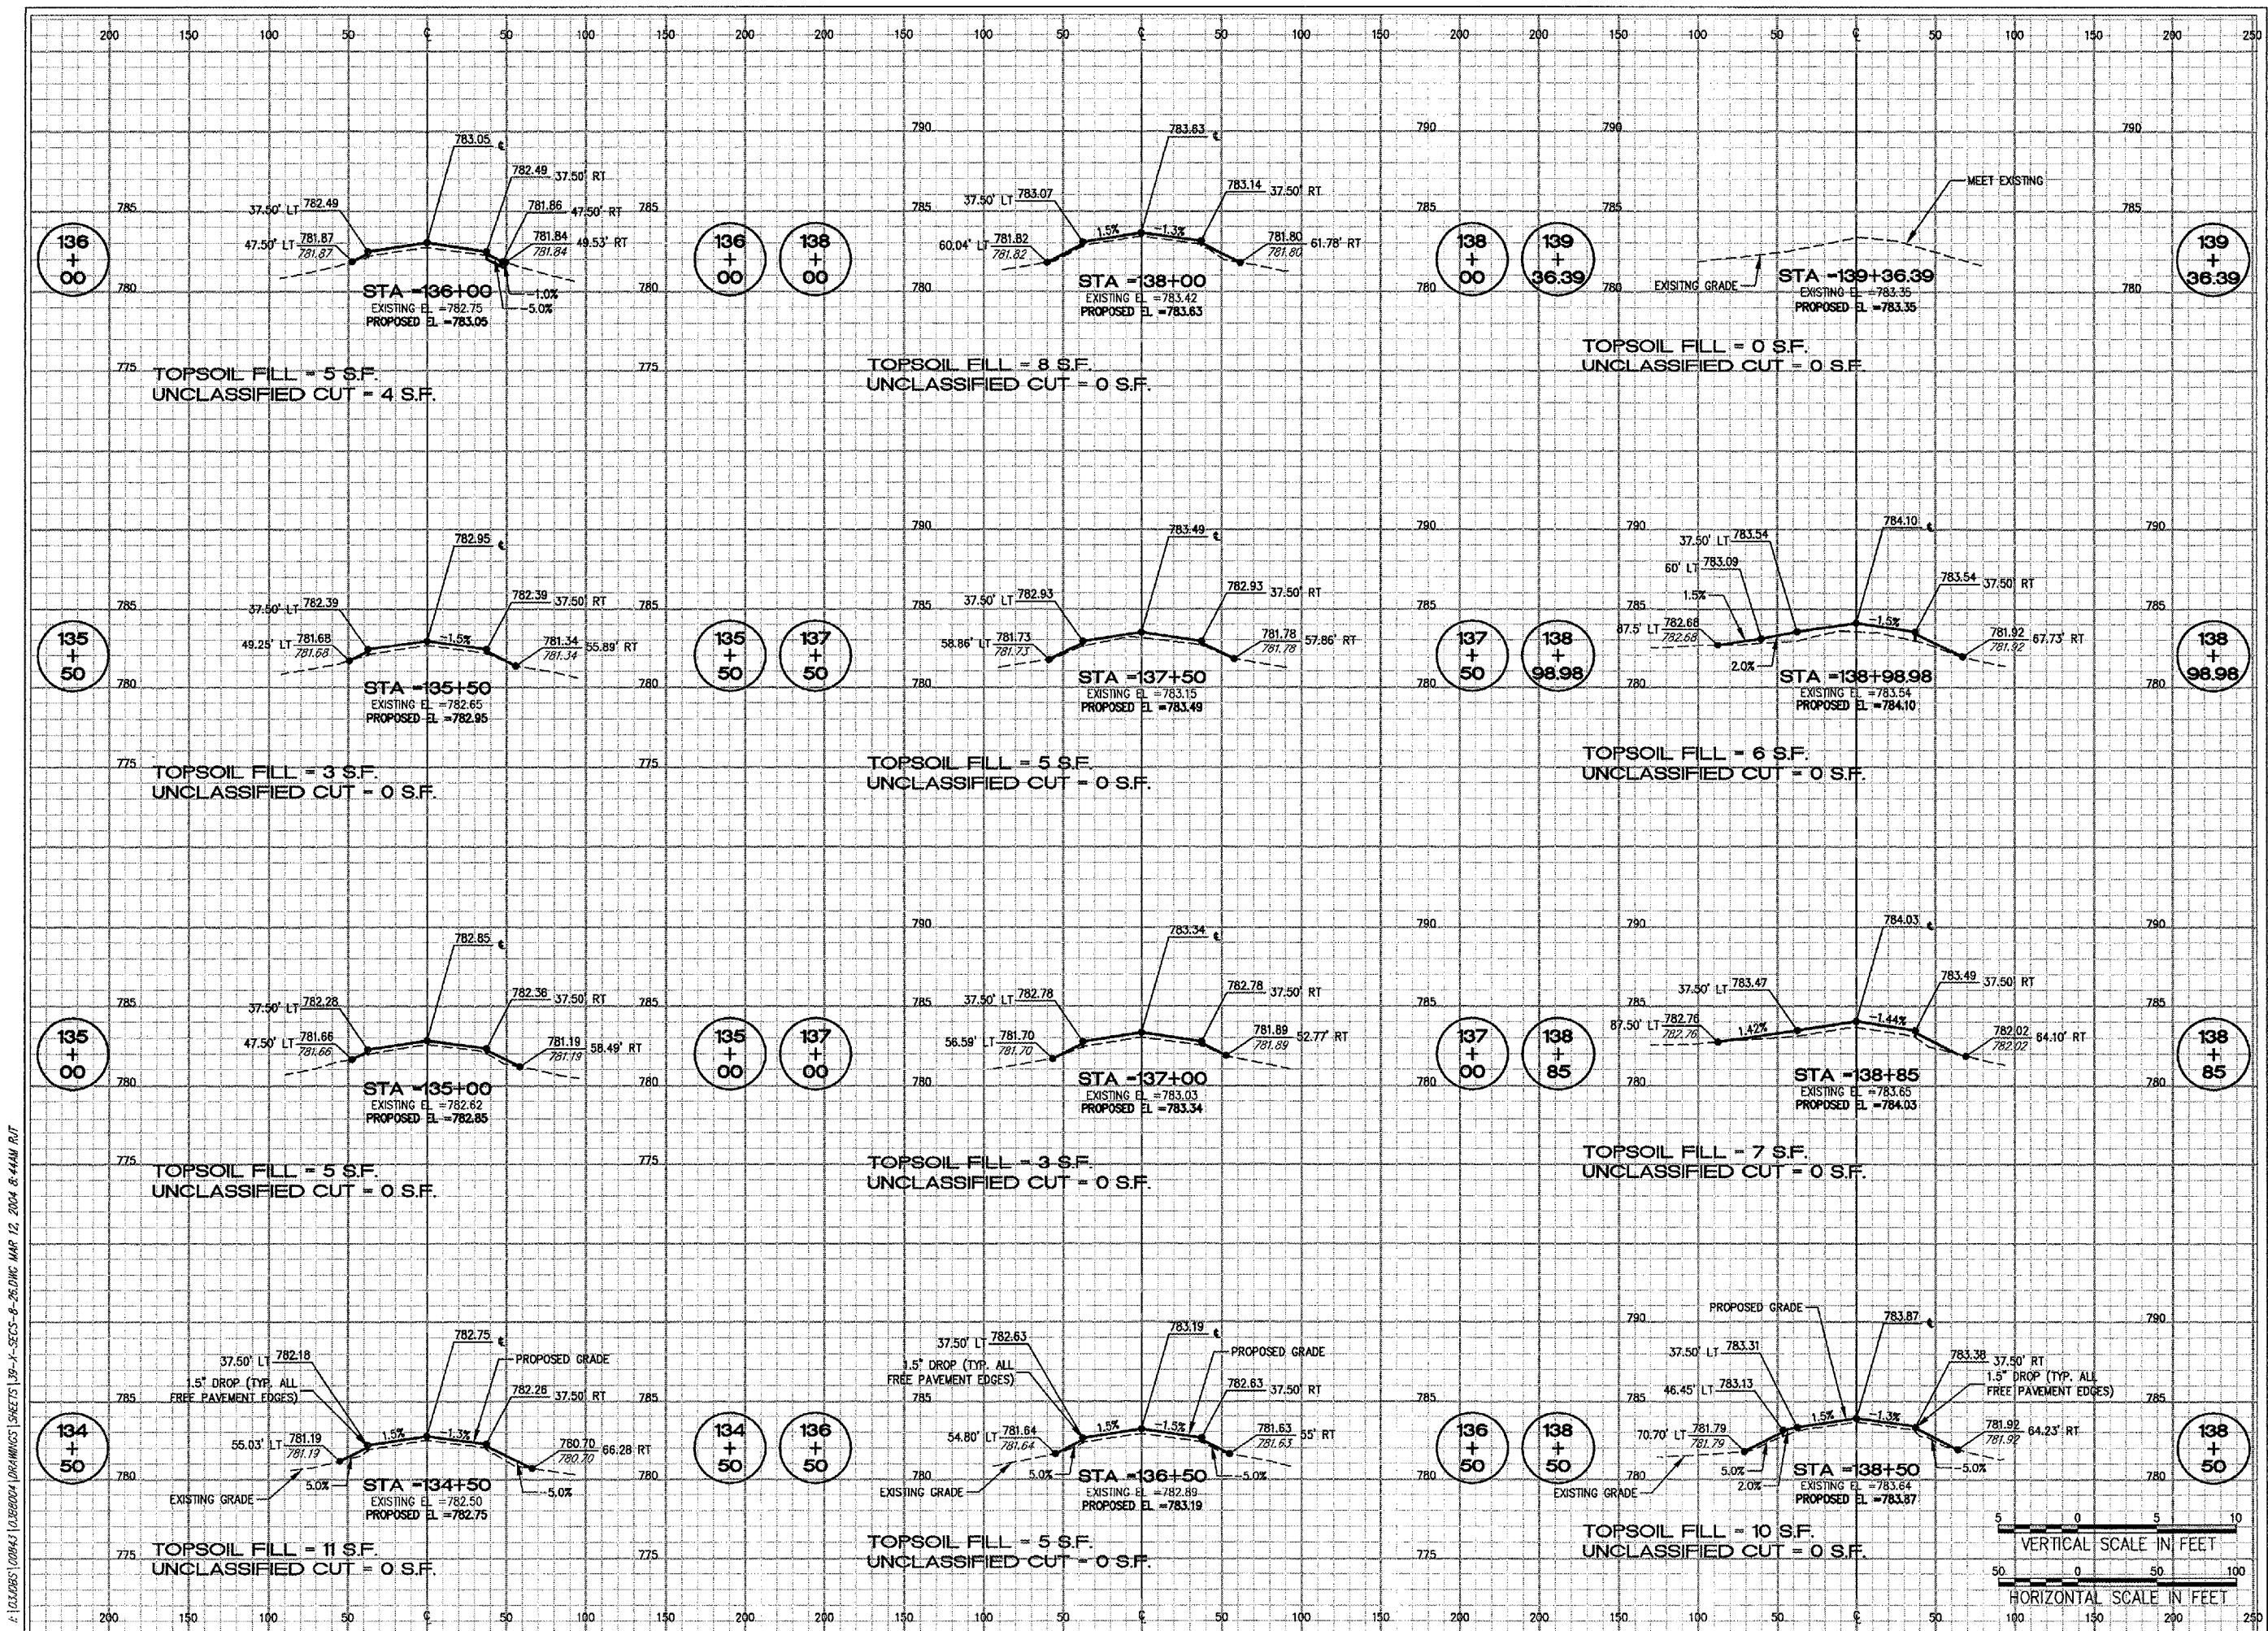

No.	Drawing Issue Description	Date	By

Date: 12 MARCH 2004  
Sheet Title: CROSS SECTIONS STA 134+50 TO STA 139+36.39

84303B8004/C8005  
Project Number: RJT 01/26/04  
Layout By: TMM 01/26/04  
Designed By: RMH 03/05/04  
Reviewed By: RJT  
Drawn By: RJT

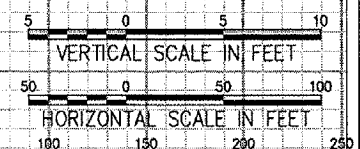

P:\03\0085\0085\DRAWINGS\SHEETS\30-1-SECS-8-26.DWG MAR 12, 2004 8:44AM RJT