
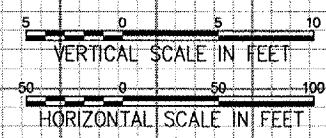


CITY OF DIXON, ILLINOIS  
 Post Office Box 386  
 Dixon, Illinois 61021  
 Telephone: 815.288.1485

DIXON MUNICIPAL AIRPORT  
 CHARLES R. WALGREEN FIELD  
 OVERLAY RUNWAY 8-26,  
 REHABILITATE HANGAR PAVEMENTS

AIP PROJECT NO. 3-17-0036-B5  
 IDA PROJECT NO. C73-3313

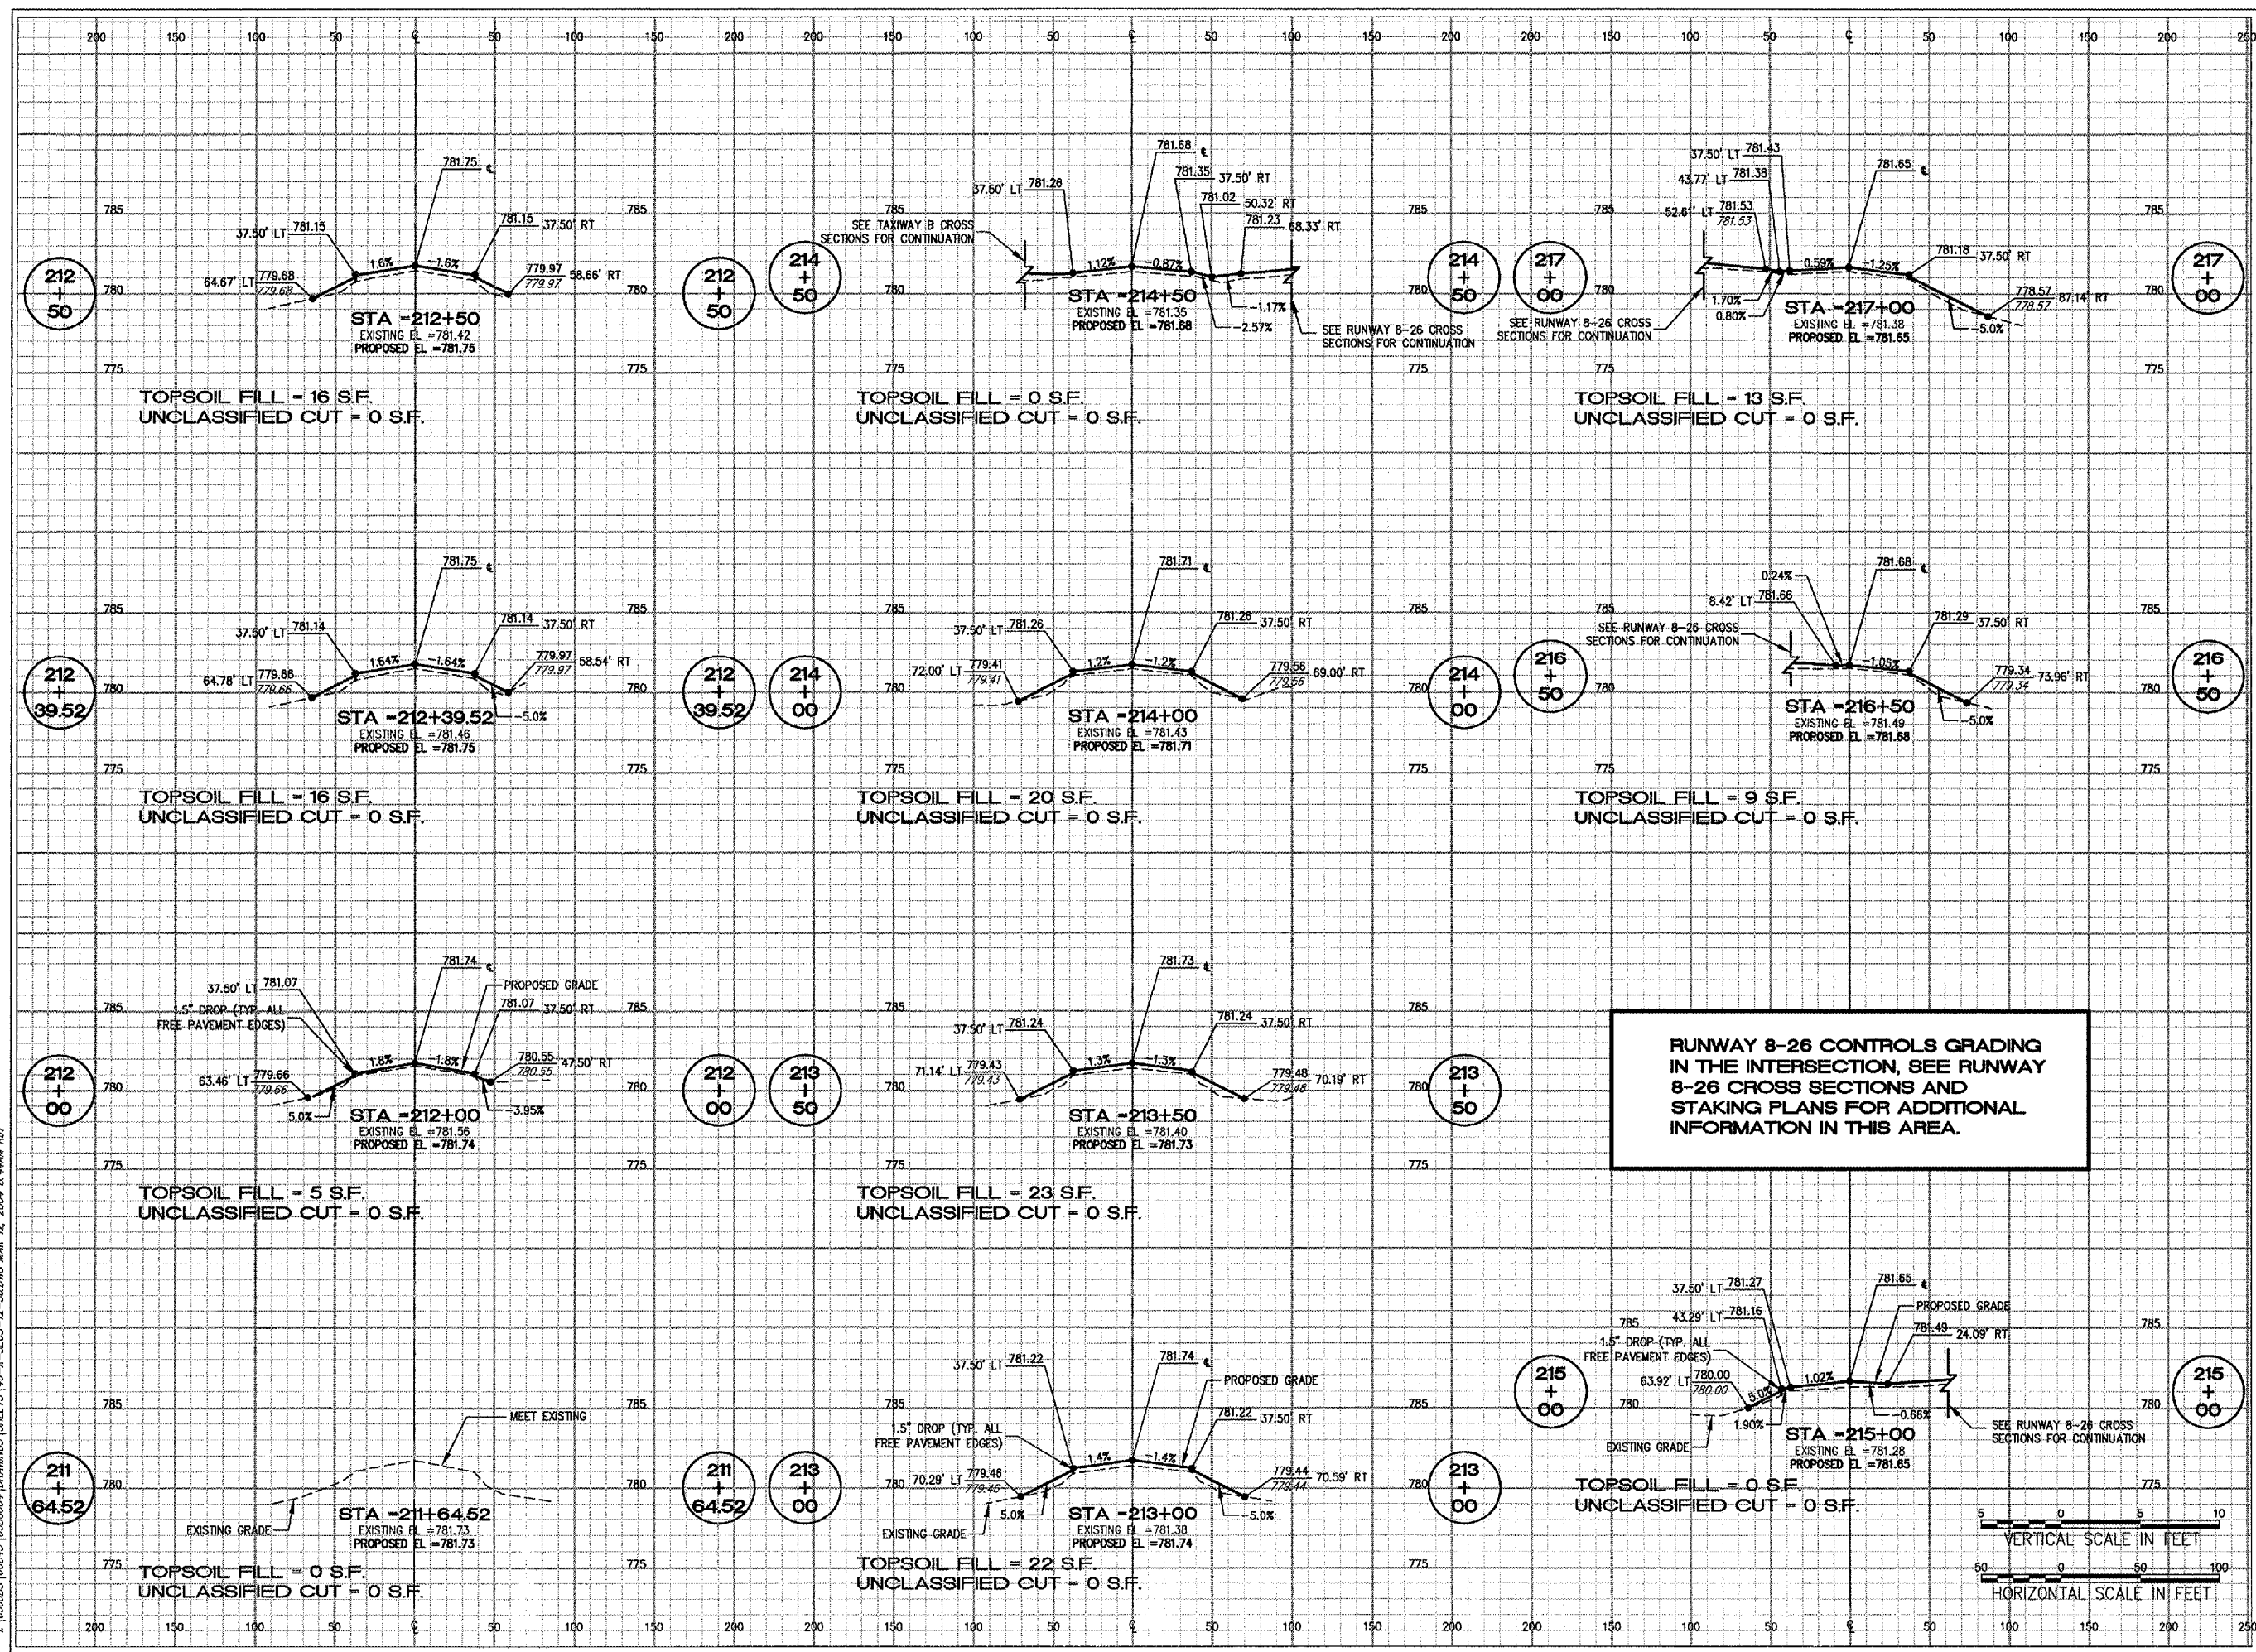

No.	Drawing Issue Description	Date	By

Date: 12 MARCH 2004  
 Sheet Title:

**CROSS SECTIONS  
 STA 211+64.52 TO  
 STA 216+50**

8430388004/C8005  
 Project Number  
 RJT 01/26/04  
 Layout By Date  
 TMM 01/26/04  
 Designed By Date  
 RMH 03/05/04  
 Reviewed By Date  
 RJT  
 Drawn By Sheet No. of 68

A:\02\025\028\43\0289004\DRAWINGS\SHEETS\40-X-SECS-12-30.DWG MAR 12, 2004 8:44AM RJT