



HANSON PROFESSIONAL SERVICES INC.

815 Commerce Drive Suite 200
Oak Brook, Illinois 60523
Telephone: 630.990.3800
Fax: 630.990.3801




CITY OF DIXON, ILLINOIS

Post Office Box 386
Dixon, Illinois 61021
Telephone: 815.288.1485

DIXON MUNICIPAL AIRPORT
CHARLES R. WALGREEN FIELD
OVERLAY RUNWAY 8-26,
REHABILITATE HANGAR PAVEMENTS


AIP PROJECT NO. 3-17-0036-B5
DA PROJECT NO. C73-3313

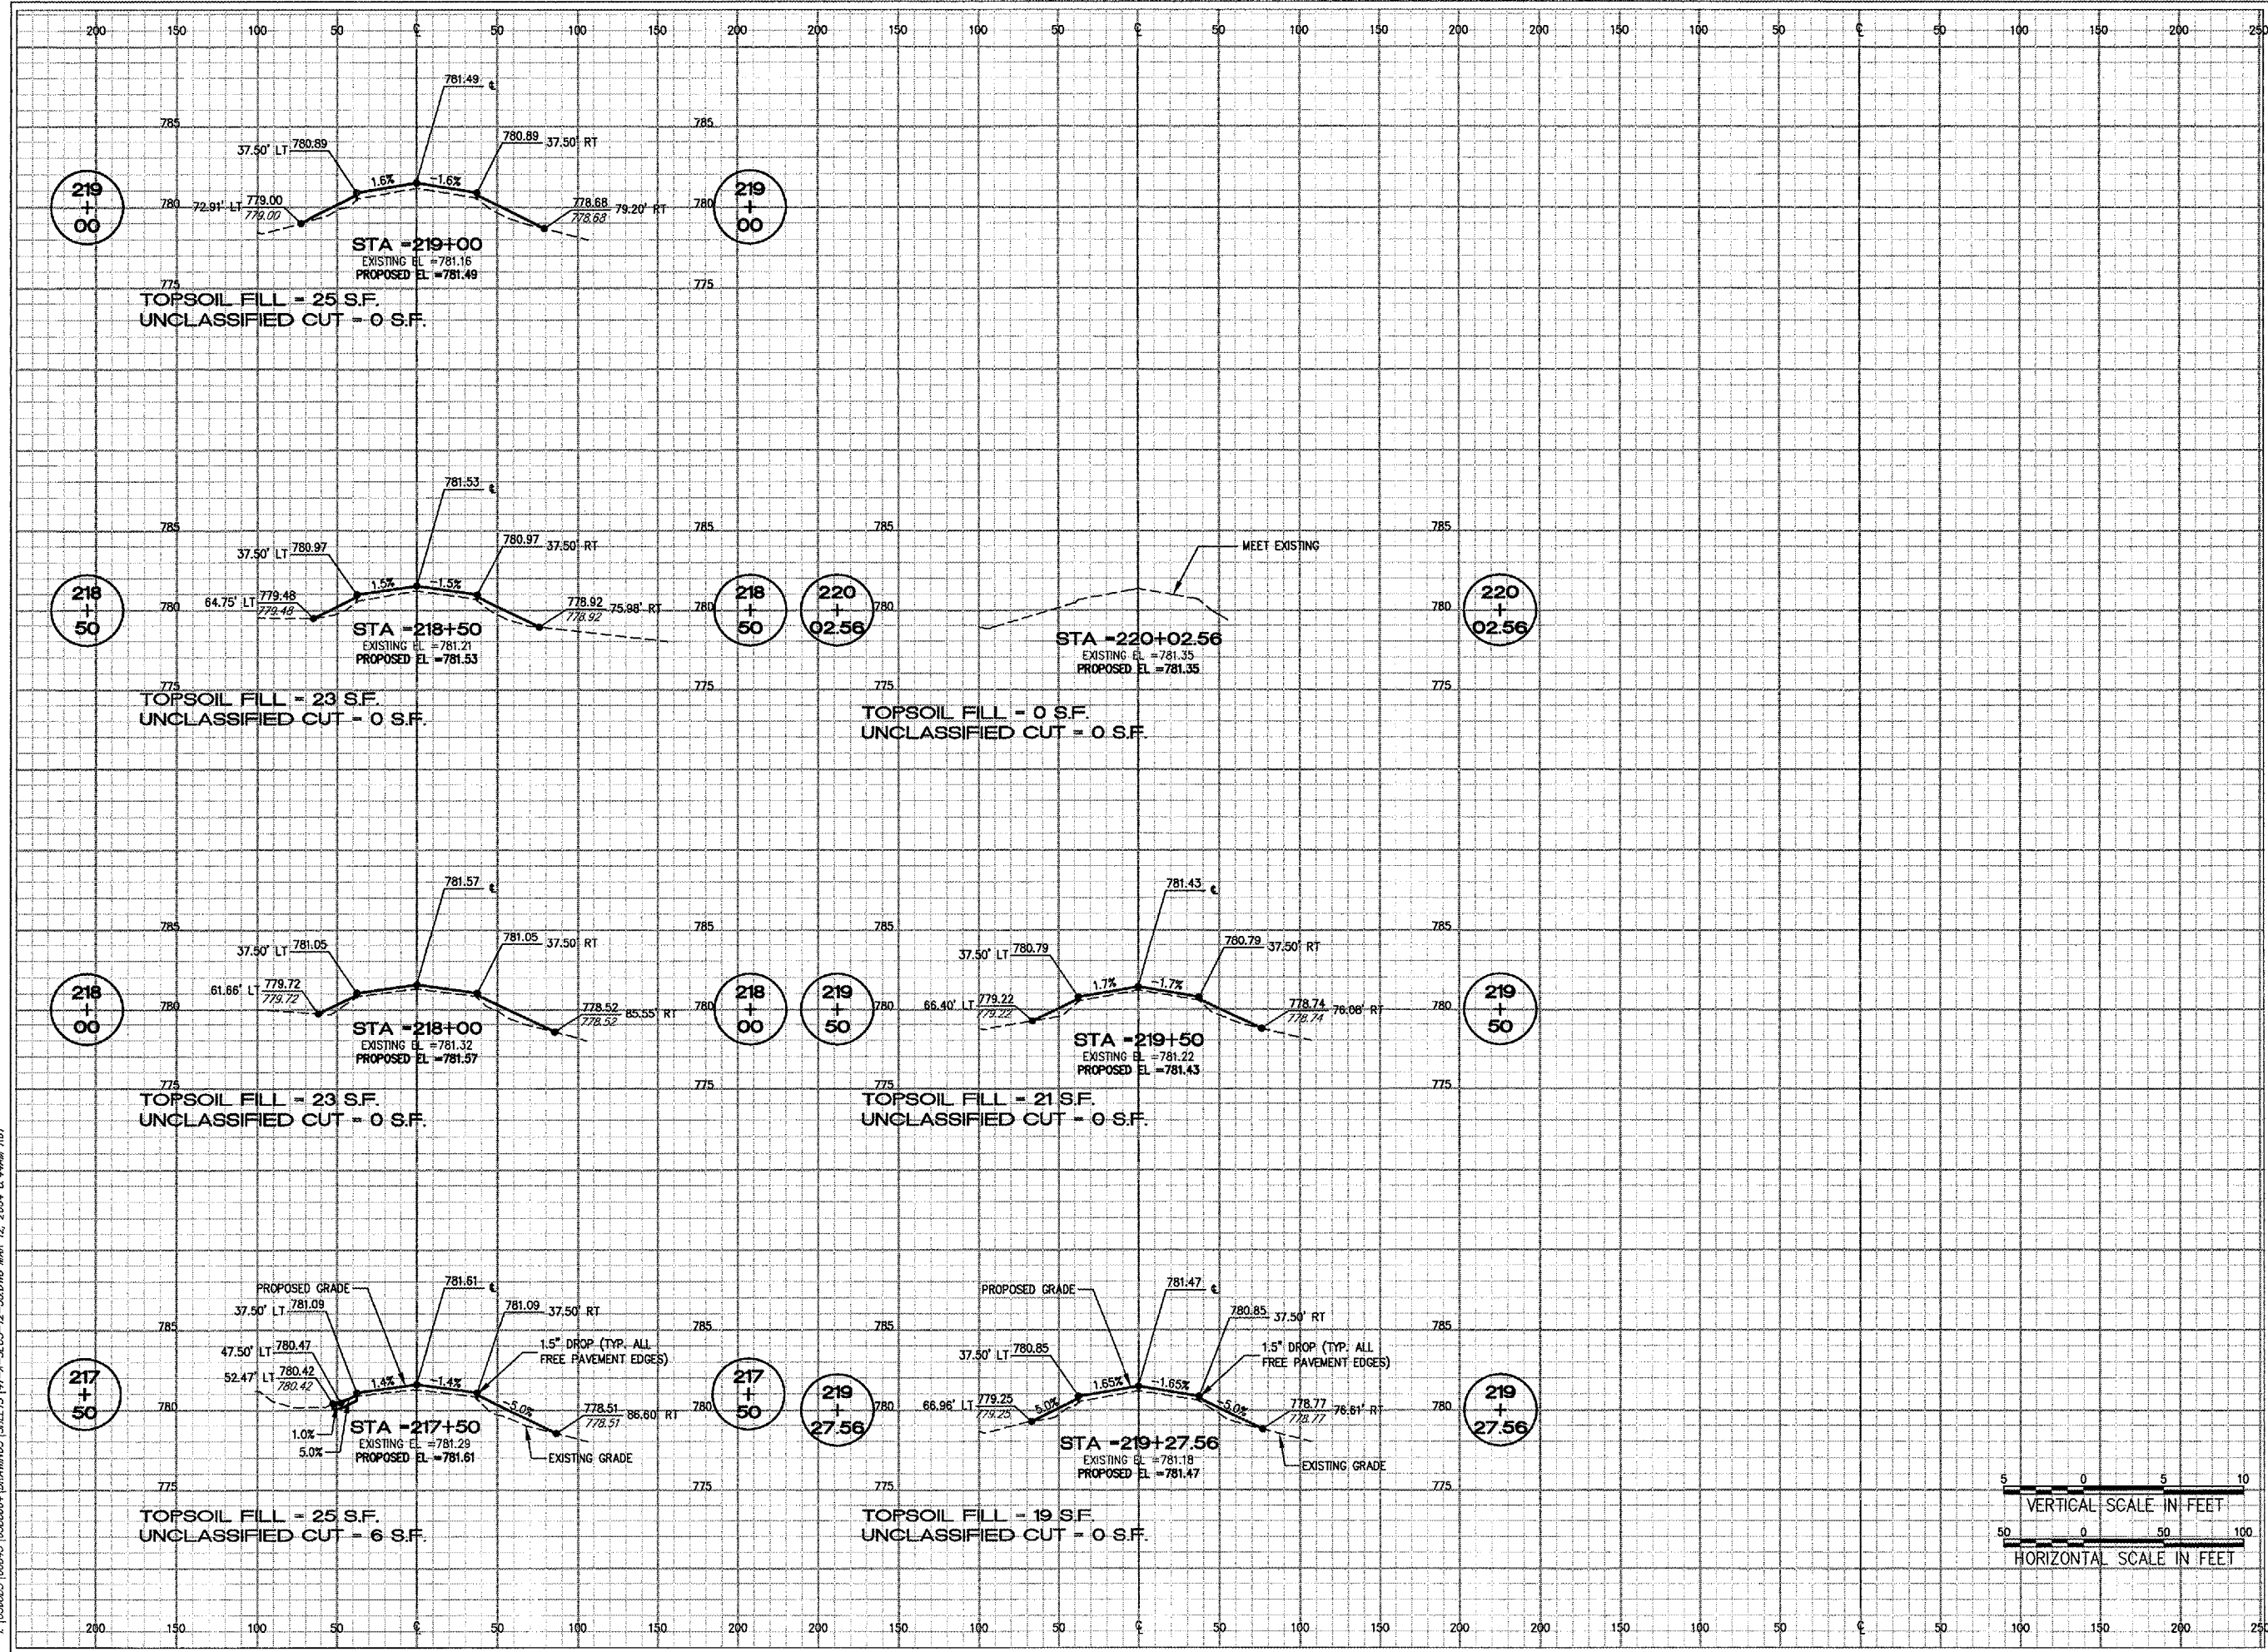

No.	Drawing Issue Description	Date	By

Date
12 MARCH 2004
Sheet Title

**CROSS SECTIONS
STA 217+00 TO
STA 220+02.56**

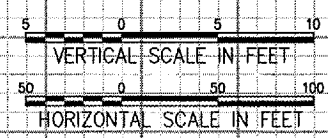

84303B8004/C8005
Project Number
RJT 01/26/04
Layout By Date
TMM 01/26/04
Designed By Date
RMH 03/05/04
Reviewed By Date
RJT
Drawn By Sheet No. 41 of 68

I:\CADD\00243\00243\DRAWINGS\00243\00243-12-30.DWG MAR 12, 2004 8:44AM RJT