


CITY OF DIXON, ILLINOIS
 Post Office Box 386
 Dixon, Illinois 61021
 Telephone: 815.288.1485


DIXON MUNICIPAL AIRPORT
 CHARLES F. WALGREEN FIELD
 OVERLAY RUNWAY 8-26.
 REHABILITATE HANGAR PAVEMENTS

AIP PROJECT NO. 3-17-0036-B5
 IDA PROJECT NO. C73-3313

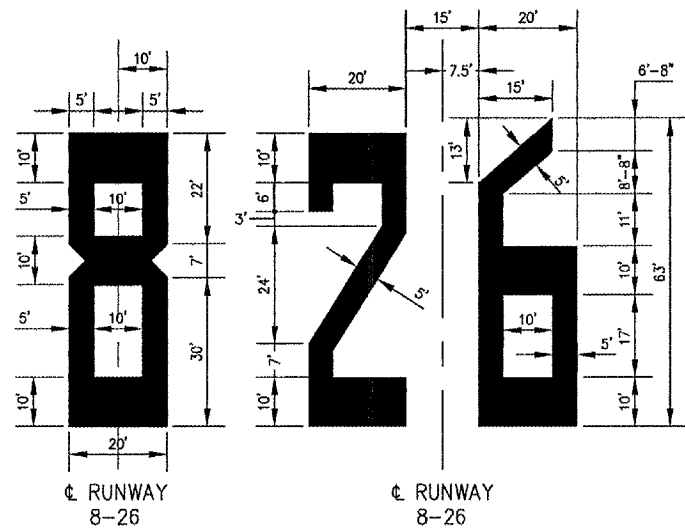


NOTE
 1. ALL NUMERALS TO BE WHITE.


RUNWAY DESIGNATION MARKINGS

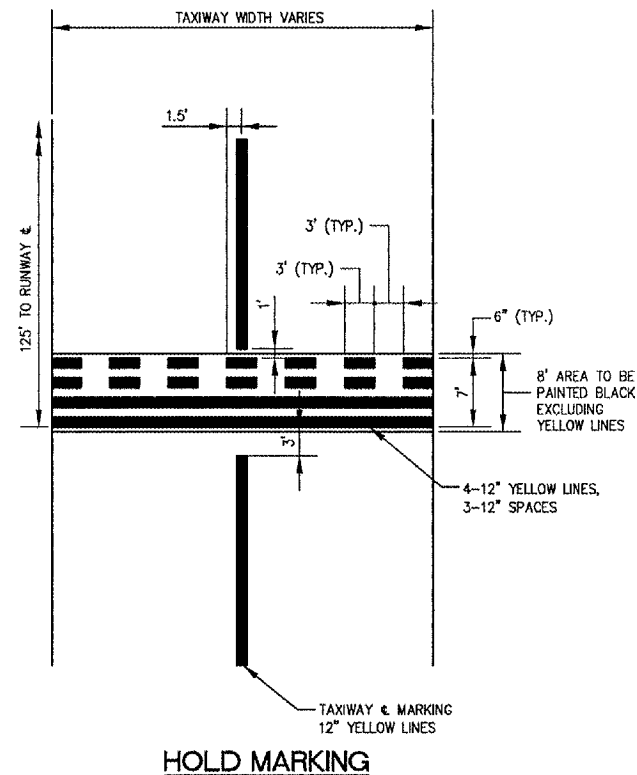

HOLD MARKING

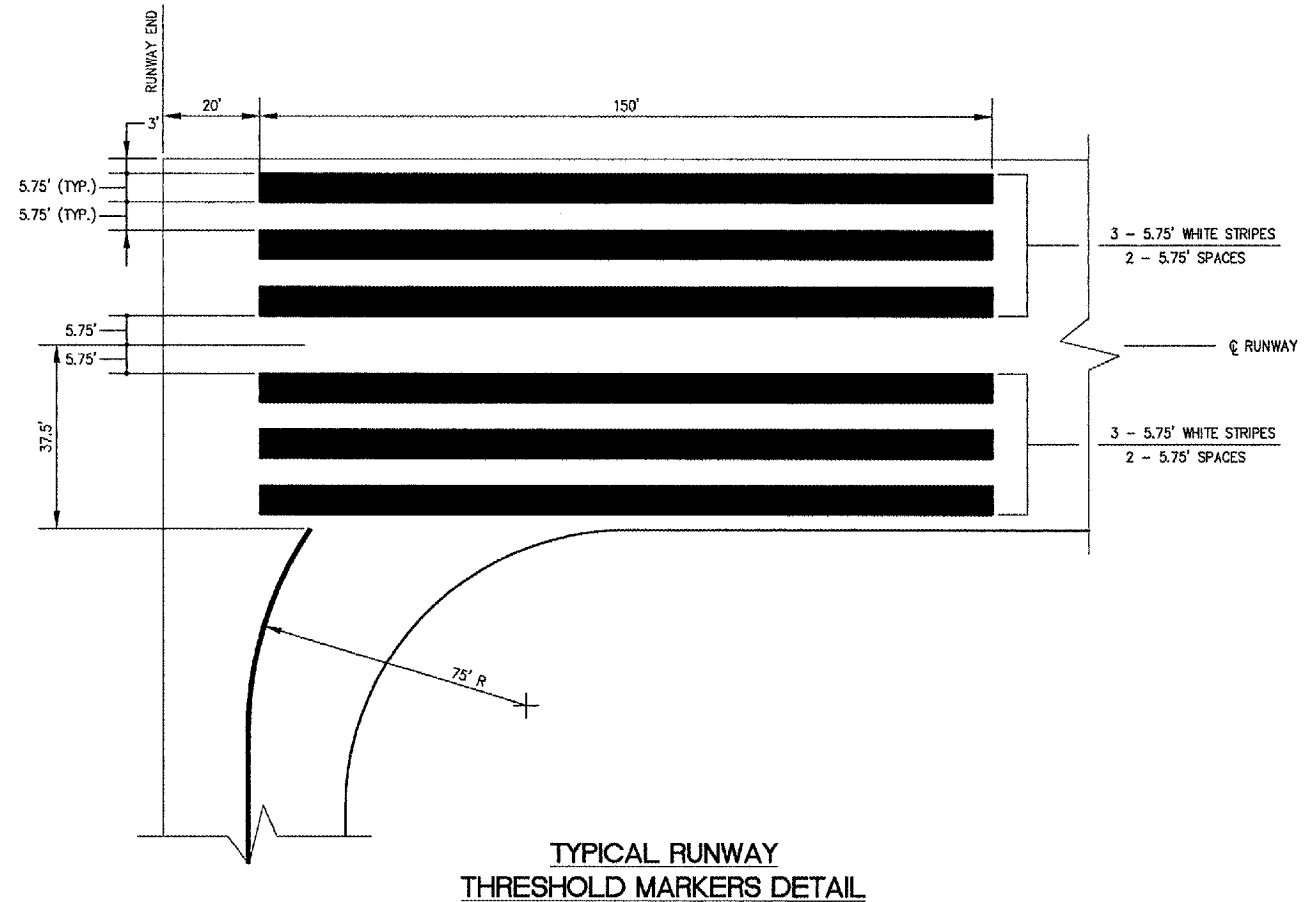


TYPICAL RUNWAY THRESHOLD MARKERS DETAIL

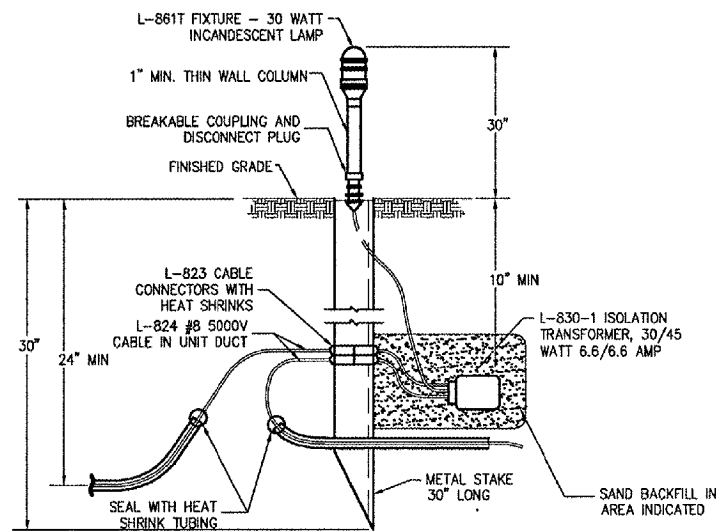

- BREAKABLE COUPLING SHALL NOT BE OVER 1" ABOVE BASE PLATE.
- TWO FEET OF SLACK CABLE IS TO BE LEFT AT EACH LIGHT. SLACK IS TO BE ON THE CABLE SIDE OF PRIMARY CONNECTORS AND SPLICES AND IS TO BE INCIDENTAL TO THE CABLE.
- SEE SPECIAL PROVISIONS FOR ADDITIONAL REQUIREMENTS.

NEW STAKE - MOUNTED THRESHOLD LIGHT L-861E

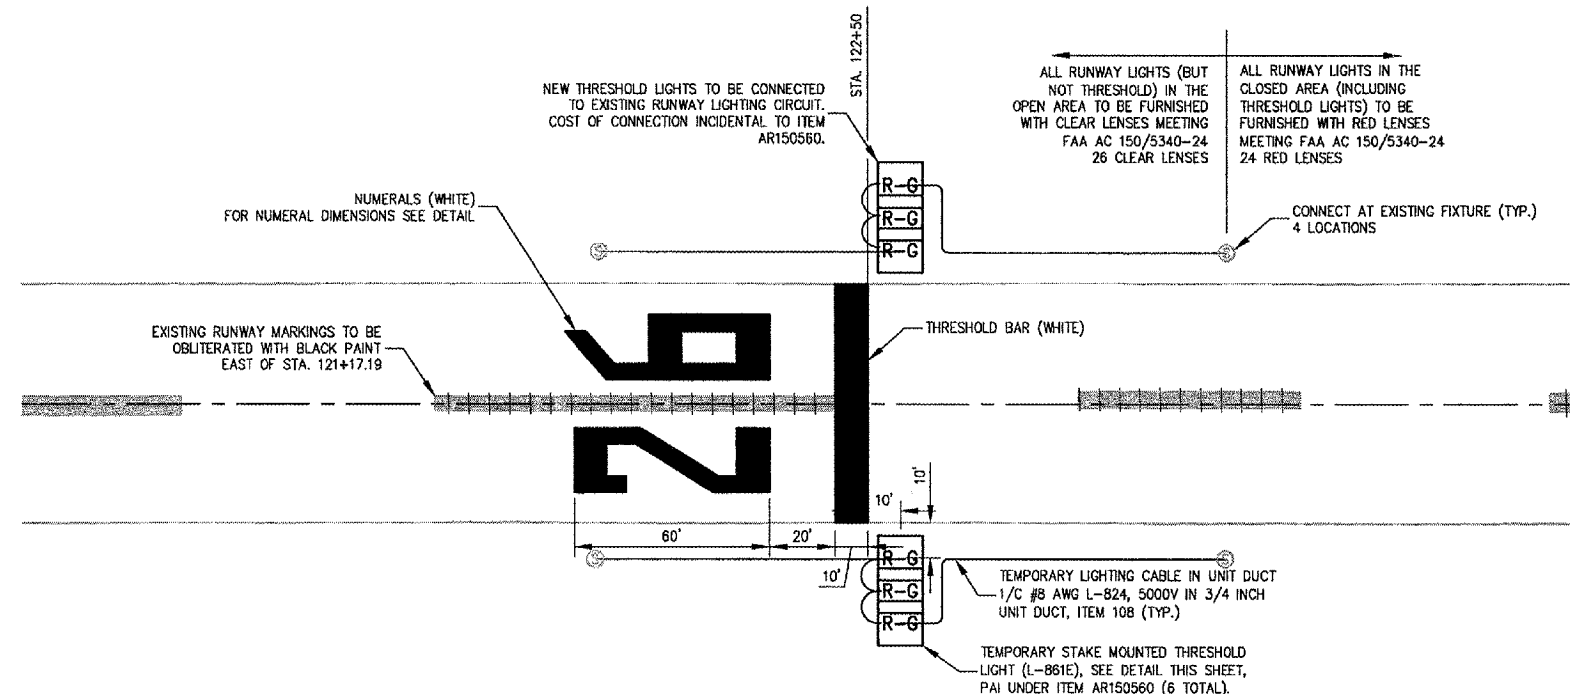

- TEMPORARY MARKINGS ARE WATERBORNE AND PAID UNDER ITEM AR620590. WHITE NUMERALS AND THRESHOLD BAR TO HAVE GLASS SPHERES.
- TEMPORARY LIGHTS AND CABLING PAID UNDER ITEM AR150560.

TEMPORARY THRESHOLD MARKINGS AND LIGHTING DETAIL

No.	Drawing Issue Description	Date	By

Date: 12 MARCH 2004
 Sheet Title: PAVEMENT MARKING AND TEMPORARY THRESHOLD DETAILS

PAVEMENT MARKING AND TEMPORARY THRESHOLD DETAILS

8430388004/C8005
 Project Number:
 RJT 01/15/04
 Layout By Date
 TMM 01/15/04
 Designed By Date
 RMH 03/05/04
 Reviewed By Date
 RJT
 Drawn By Sheet No.

[033005] [02043] [038004] [DRAININGS] [SHEETS] [45-MARKING] [DETAILS] [MAR 12, 2004] [8:45AM] [RJT]