



**SECTION A-A**  
(TYPICAL 2-LANE WITH SHOULDERS)

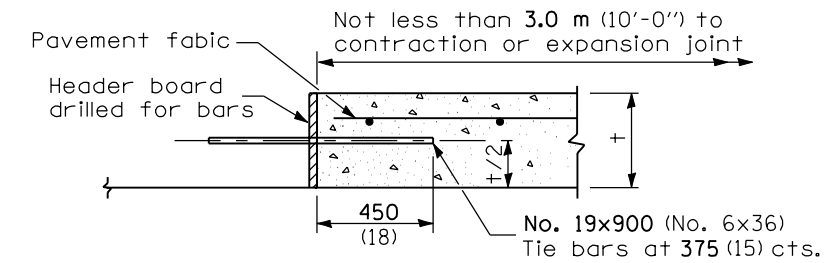

**TRANSVERSE CONSTRUCTION JOINT**

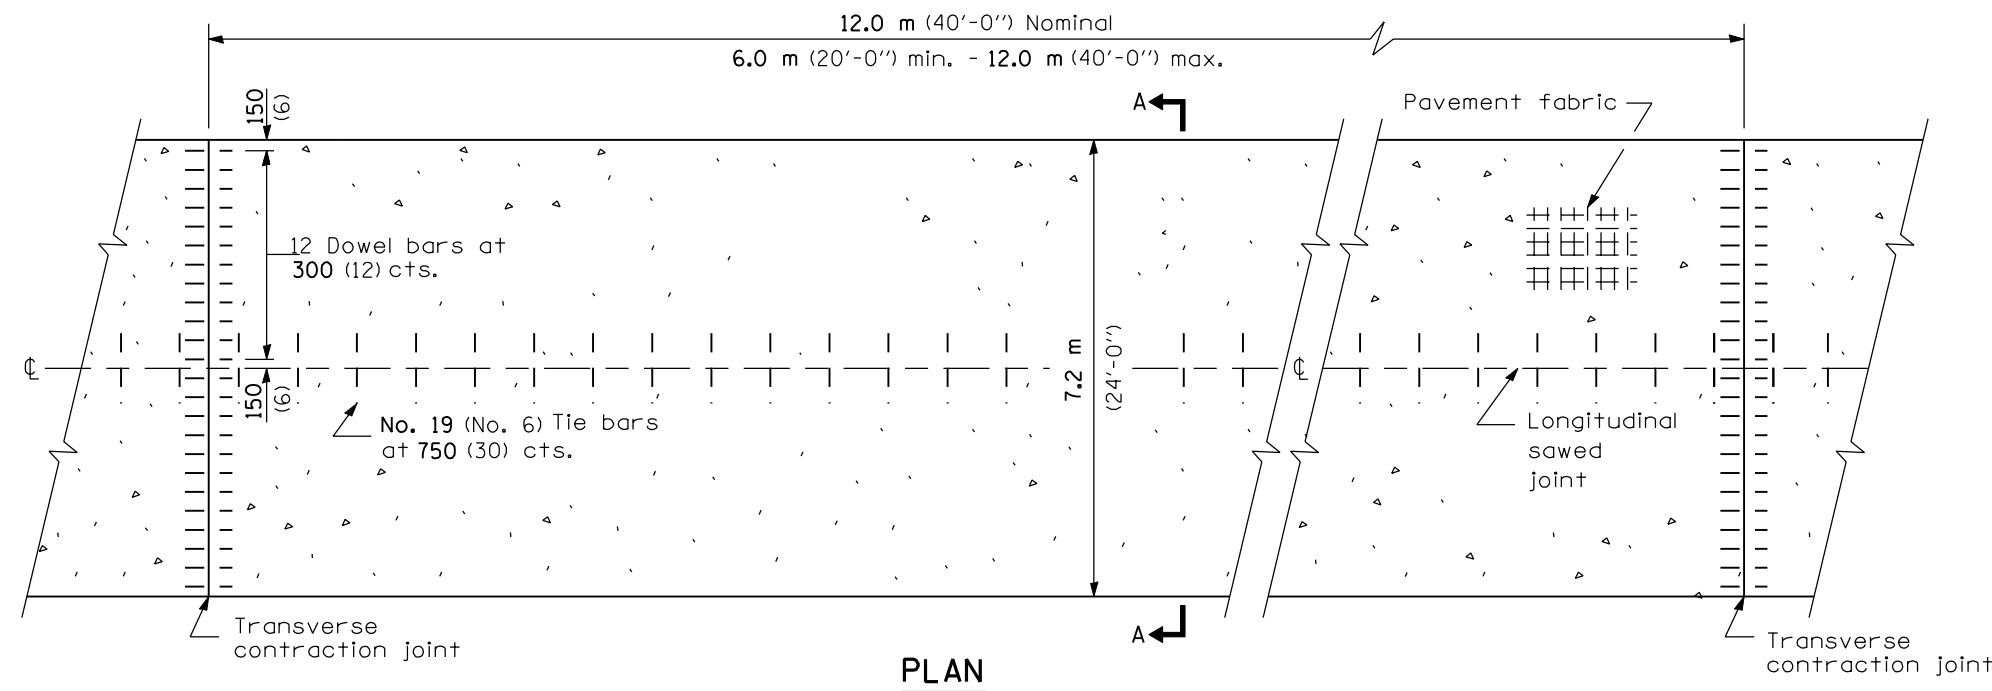

**PLAN**

**GENERAL NOTES**

See Standard 420001 for details not shown.

See Standard 420701 for pavement fabric details.

All dimensions are in millimeters (inches) unless otherwise shown.

Illinois Department of Transportation

PASSED January 1, 2004  
*Michael Brand*  
ENGINEER OF POLICY AND PROCEDURES

APPROVED January 1, 2004  
*Michael L. Hine*  
ENGINEER OF DESIGN AND ENVIRONMENT

ISSUED 1-1-97

| DATE   | REVISIONS                               |
|--------|---|
| 1-1-04 | Minor corrections of joint information. |
| 1-1-03 | Corrected title.                        |

**7.2 m (24')**  
**PCC PAVEMENT**

**STANDARD 420601-03**