

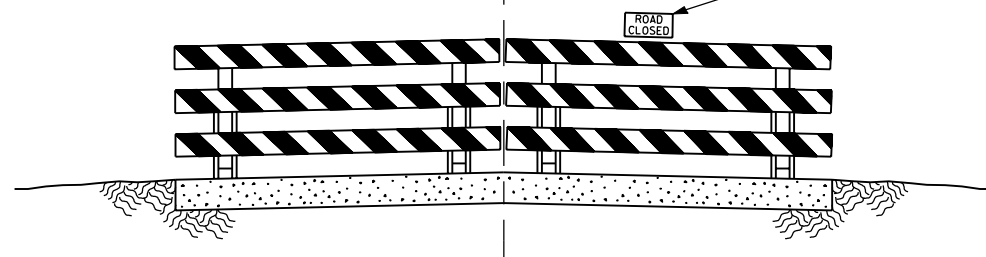



Type III Barricades with Standard Sign R11-2 or R11-4 mounted as shown.

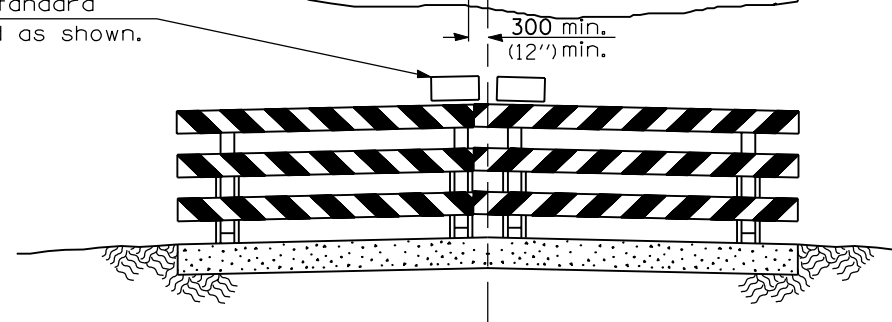

Resident traffic and day labor force's equipment to use road shoulder for passing barricade.

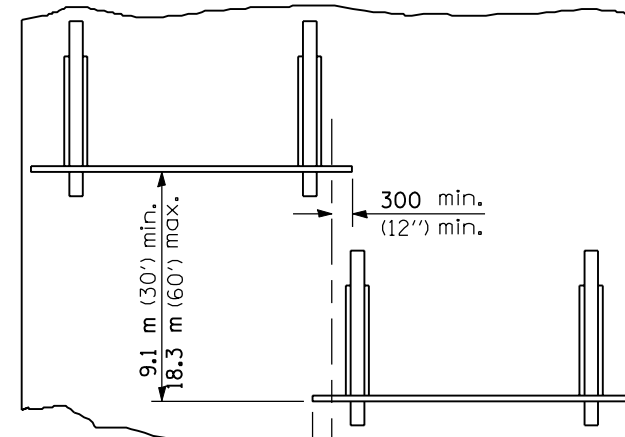

Use when shoulders are too narrow for passage of traffic.

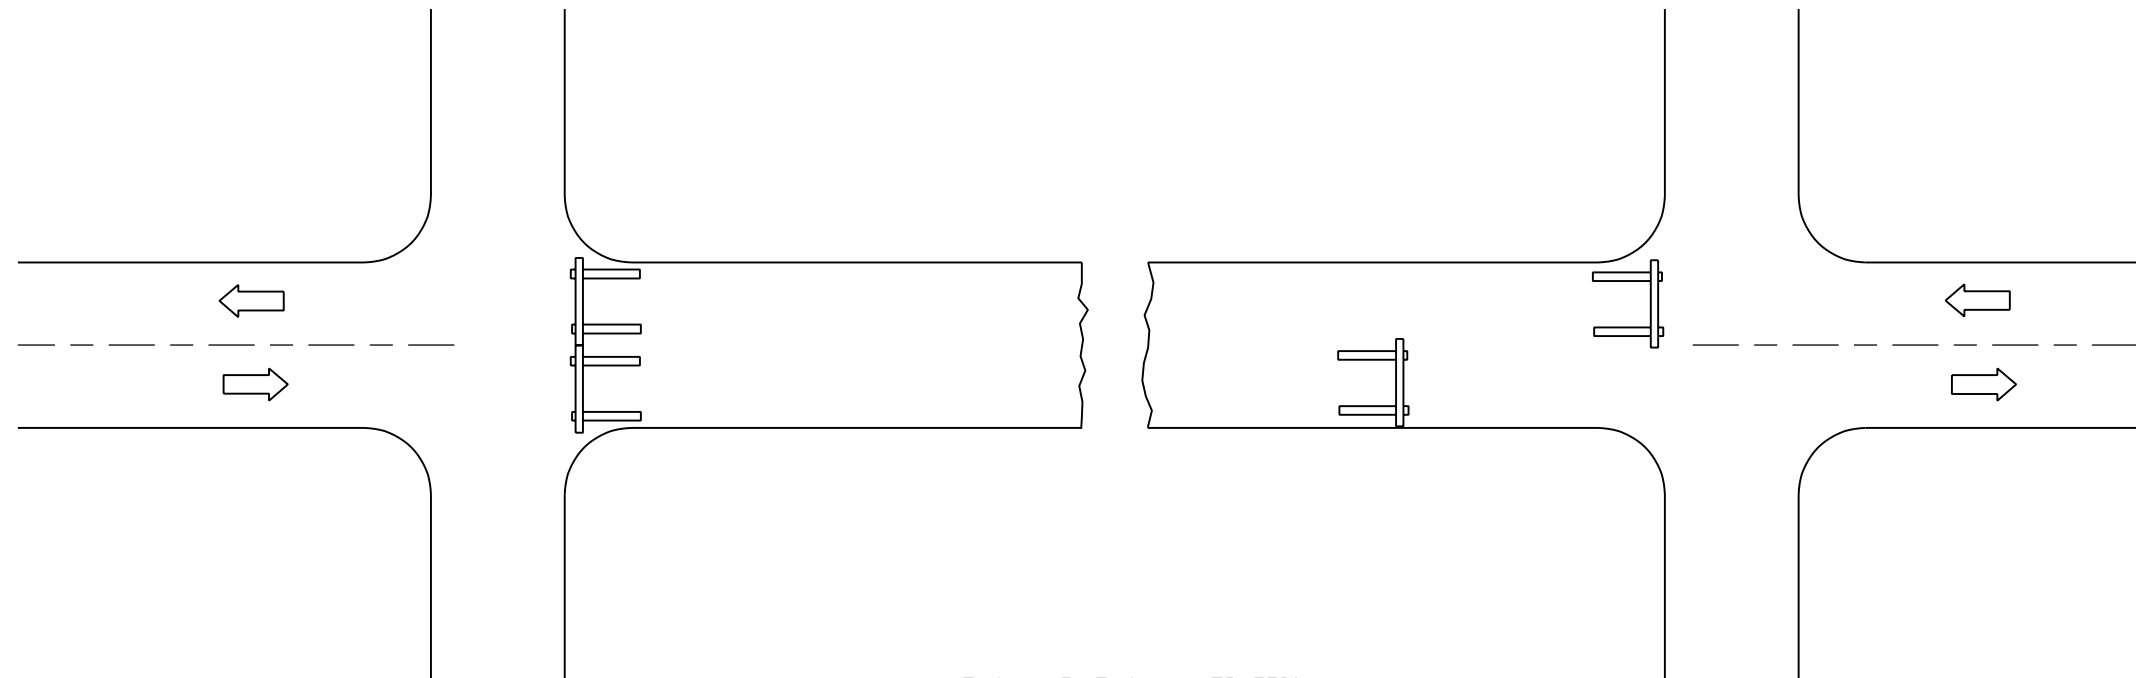

TWO-LANE, TWO-WAY TRAFFIC,
RURAL OPERATIONS EXCEEDING
ONE DAYLIGHT PERIOD

GENERAL NOTES

Type III barricades to be width of pavement only.

Reflectorized striping shall appear on both sides of barricades. Barricades shall be positioned so that stripes slope downward toward the side on which traffic is to pass.

Although not shown, advance warning signs having minimum dimensions of 900 mm (36") by 900 mm (36") and black legends on orange reflectorized backgrounds shall be utilized where needed.

This case is for use on rural local roads where the local authority considers this protection to be appropriate for the specific job conditions.

All dimensions are in millimeters (inches) unless otherwise shown.

Illinois Department of Transportation

APPROVED January 1, 1998
[Signature]
ENGINEER OF LOCAL ROADS AND STREETS

APPROVED January 1, 1998
[Signature]
ENGINEER OF DESIGN AND ENVIRONMENT

ISSUED 1-1-97

DATE	REVISIONS
1-1-98	Rev. "R11-1" to "R11-4". Rev. 4th General Note.
1-1-97	Renum. Standard B.L.R. 17-1.

TRAFFIC CONTROL DEVICES - DAY LABOR CONSTRUCTION

STANDARD B.L.R. 17-3