


ORIGINAL SURVEY	BY	DATE
NOTE BOOK		
TEMPLATE		
AREAS CHECKED		
NO.		

FINAL SURVEY	BY	DATE
NOTE BOOK		
TEMPLATE		
AREAS CHECKED		
NO.		

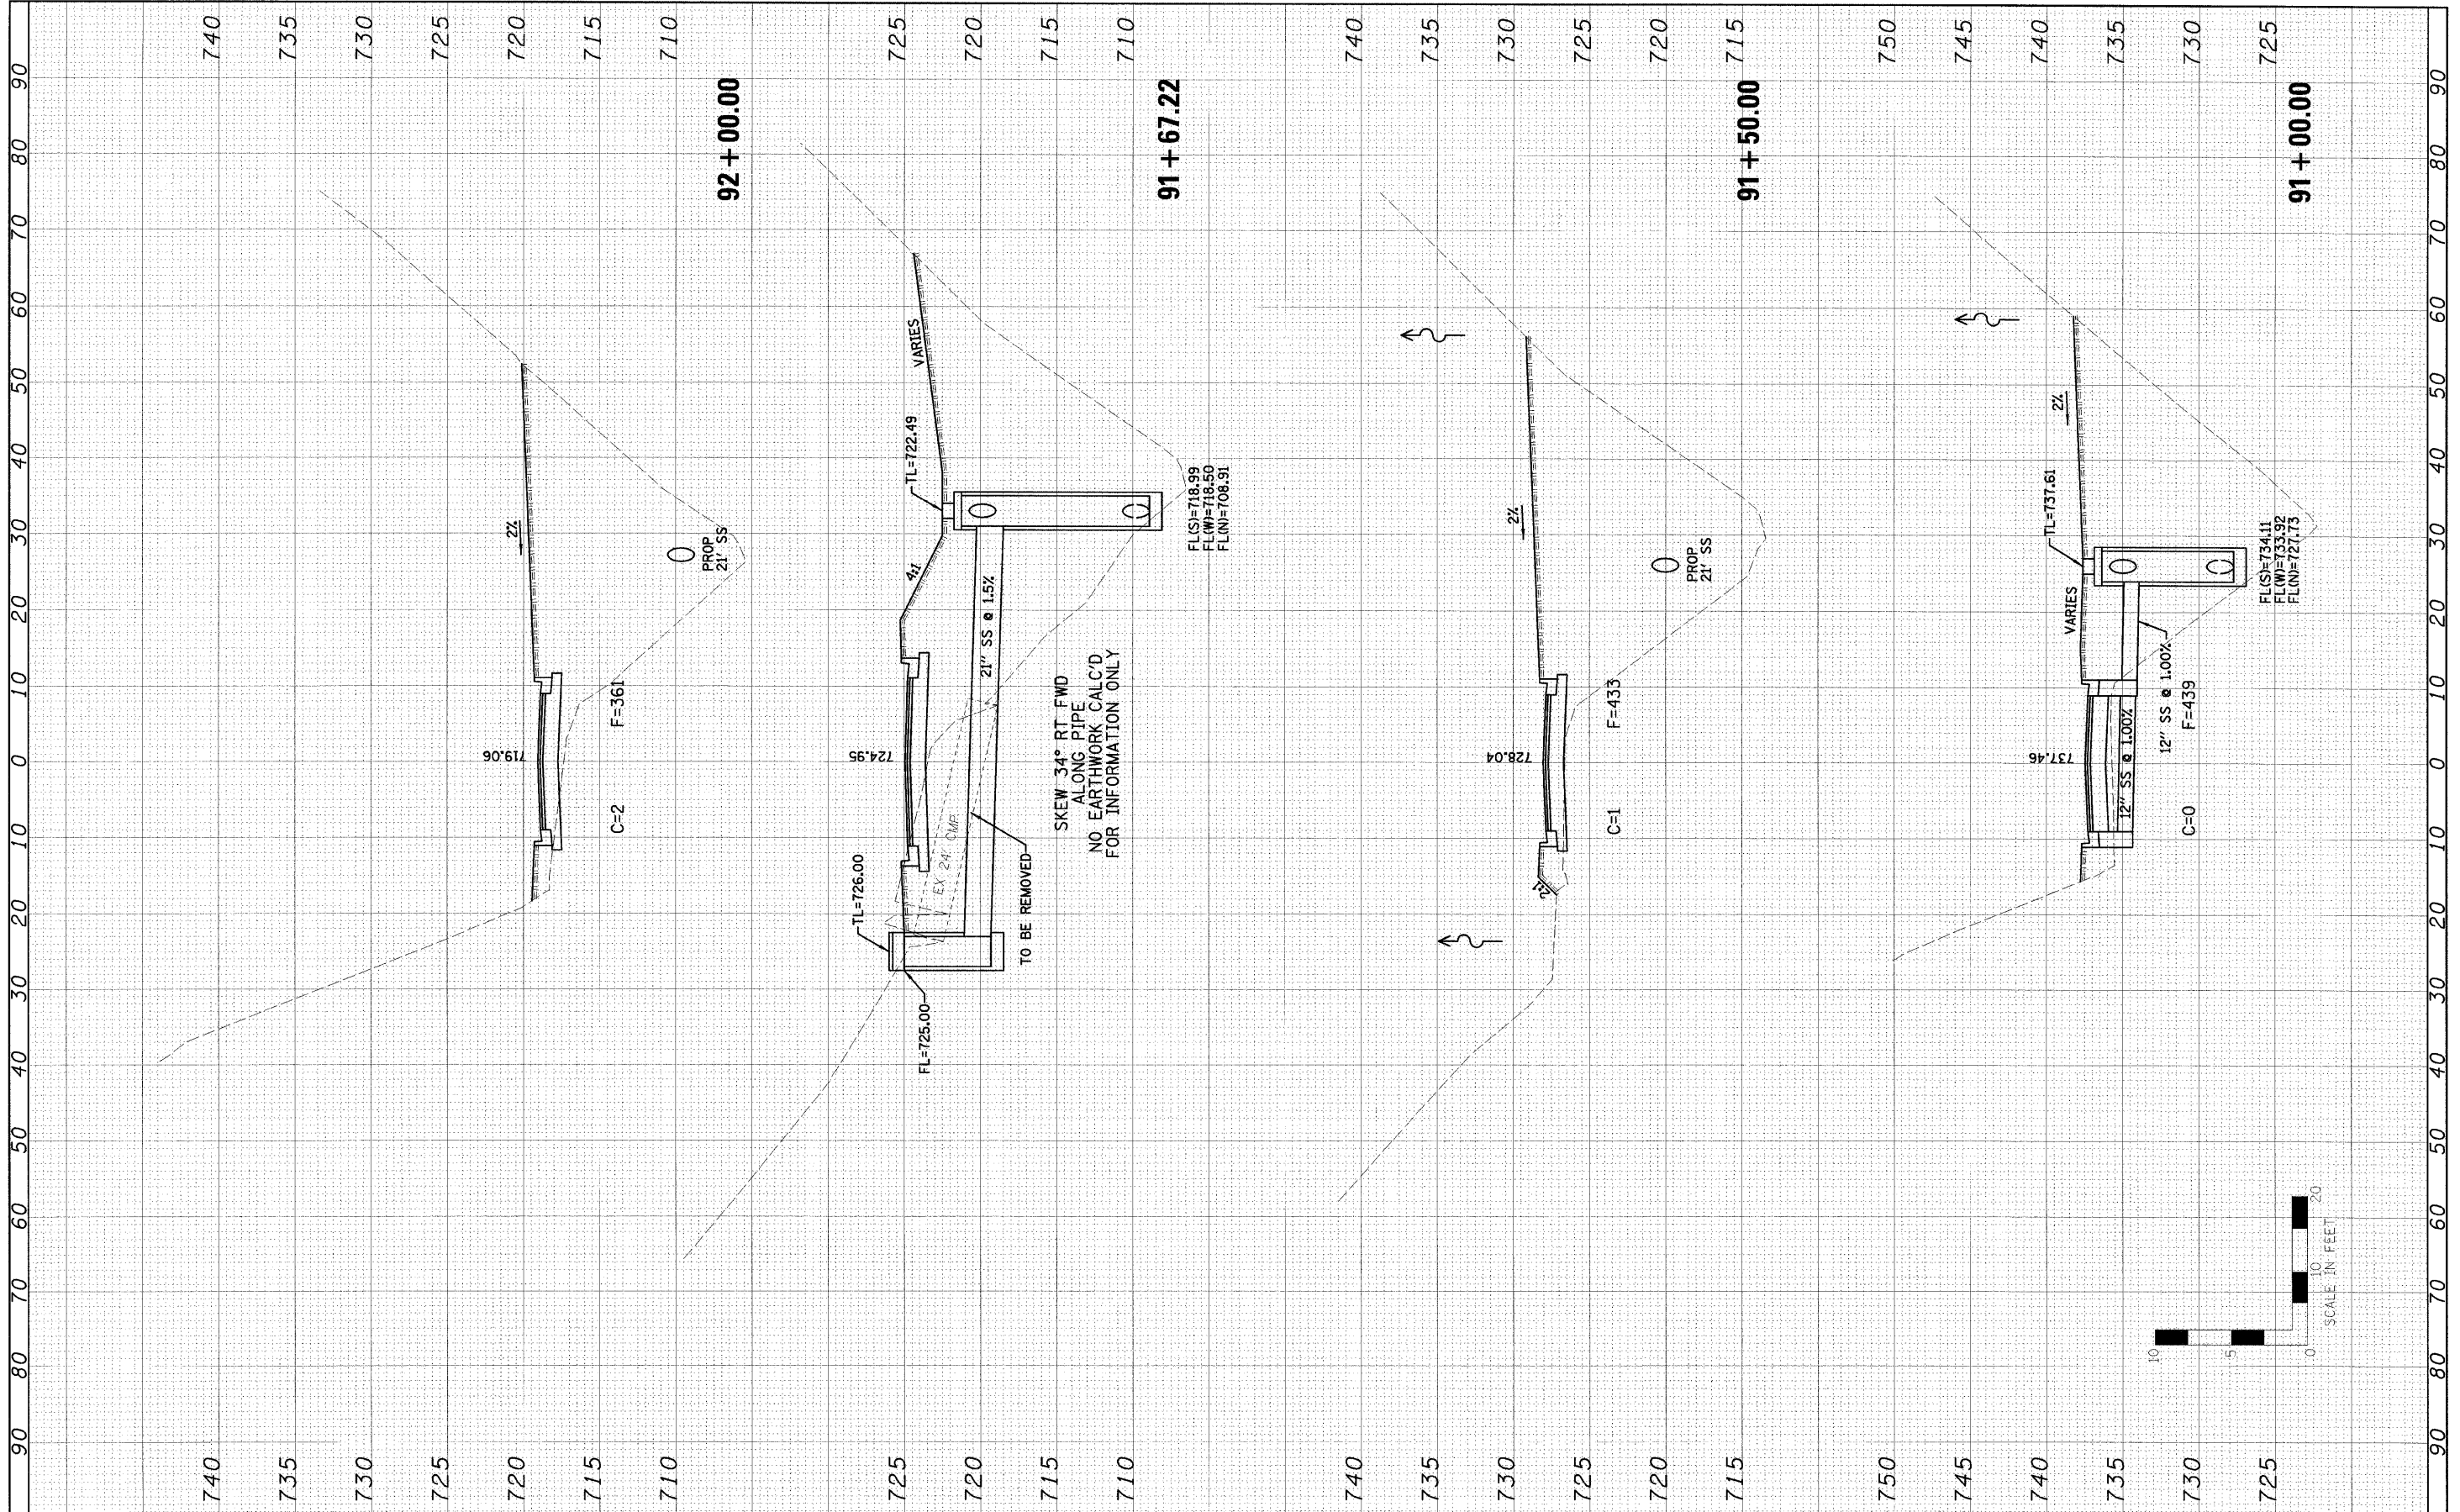

FILE NAME = #FILEL#	USER NAME = #USER#	DESIGNED - PJM	REVISED -	<b>STATE OF ILLINOIS DEPARTMENT OF TRANSPORTATION</b>	<b>NORTH SLOPE ROAD CROSS SECTIONS</b>			F.A. RTE.	SECTION	COUNTY	TOTAL SHEETS	SHEET NO.
		DRAWN - JJO	REVISED -		SCALE:	SHEET NO. 19 OF 24 SHEETS	STA. 91+00.00	TO STA. 92+00.00	NORTH SLOPE ROAD	CARROLL	24	19
		CHECKED - RGD	REVISED -		CONTRACT NO. 46030							
		DATE - 12-21-09	REVISED -		FED. ROAD DIST. NO. [ILLINOIS] FED. AID PROJECT							