
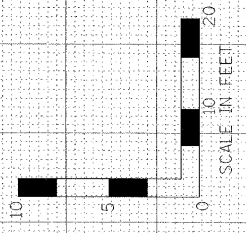


FINAL SURVEY	BY	DATE
NOTE BOOK	NO.	
AREAS CHECKED		

ORIGINAL SURVEY	BY	DATE
NOTE BOOK	NO.	
AREAS CHECKED		

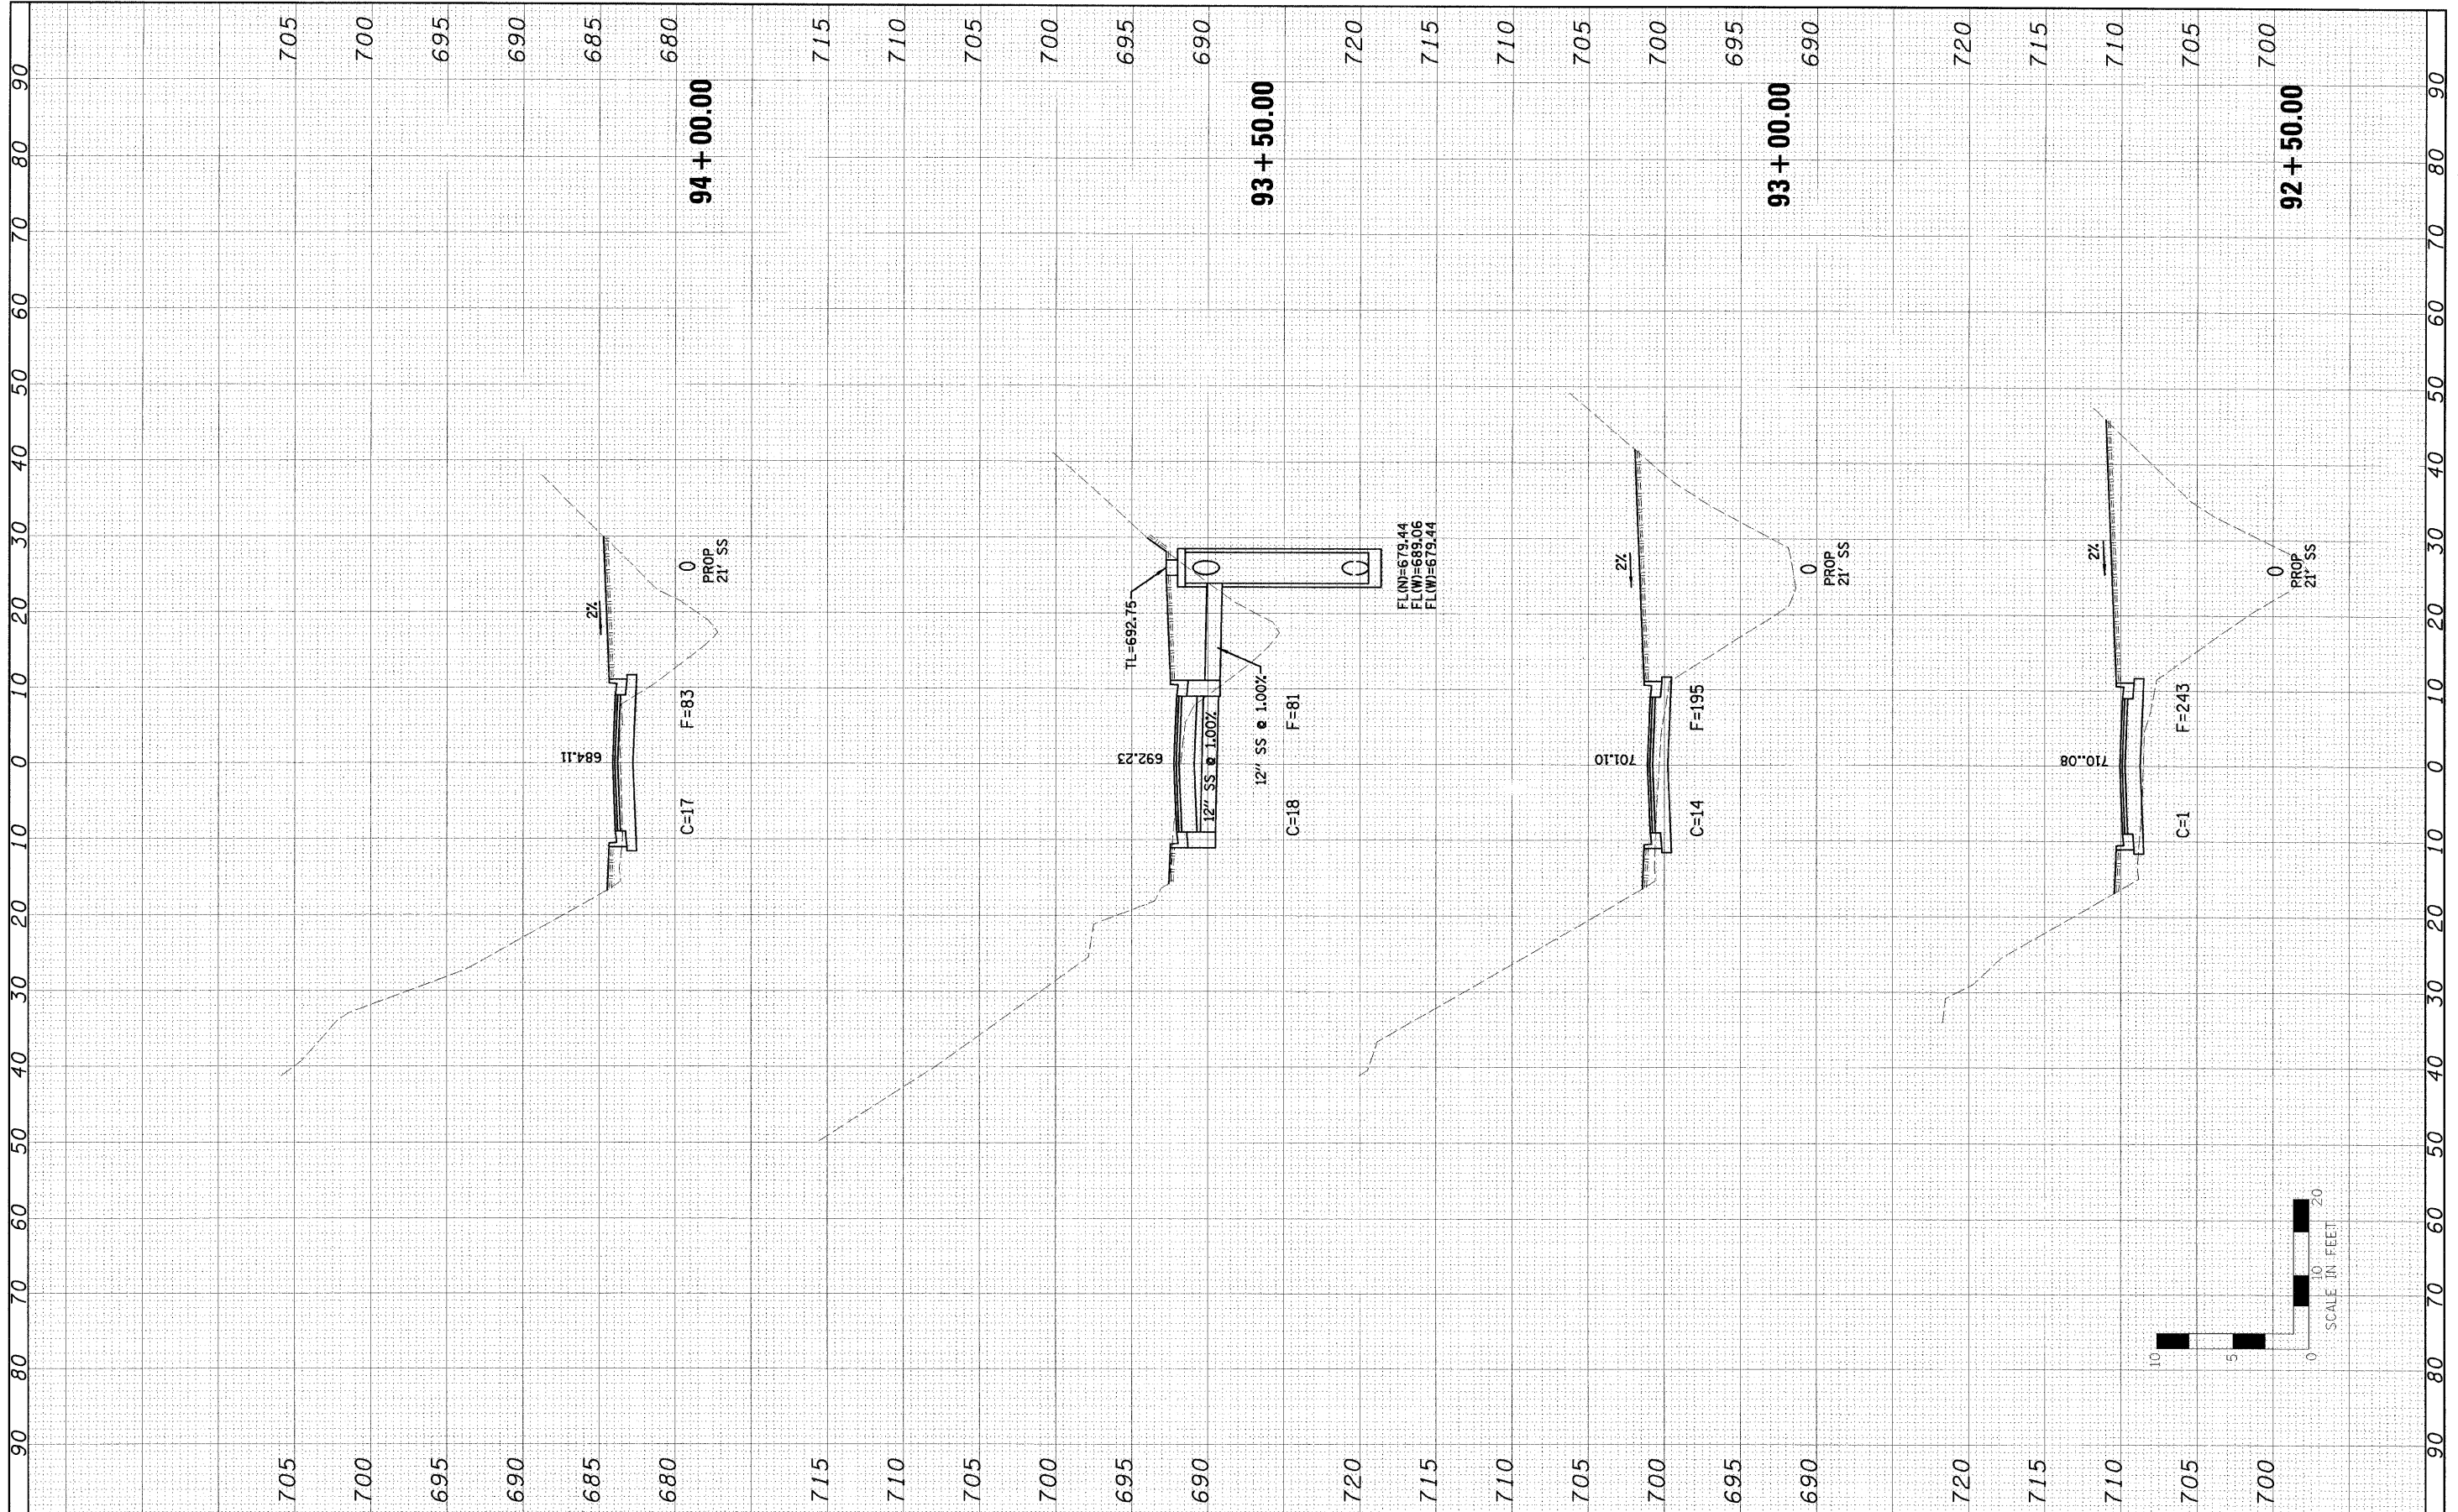

FILE NAME: #FILEL#	USER NAME: #USER#	DESIGNED: PJM	REVISIONS:	STATE OF ILLINOIS DEPARTMENT OF TRANSPORTATION		NORTH SLOPE ROAD CROSS SECTIONS		F.A. RTE.	SECTION	COUNTY	TOTAL SHEETS	SHEET NO.
		DRAWN: JJO	REVISIONS:						NORTH SLOPE ROAD	CARROLL	24	20
		CHECKED: RGD	REVISIONS:									
		DATE: 12-21-09	REVISIONS:									
PLOT SCALE: #SCALE#				SCALE:		SHEET NO. 20 OF 24 SHEETS		STA. 92+50.00 TO STA. 94+00.00		CONTRACT NO. 46030		
PLOT DATE: #DATE#								FED. ROAD DIST. NO. [ILLINOIS] FED. AID PROJECT				