


FINAL SURVEY	DATE
SURVEYED	BY
NOTE BOOK	NO.
AREAS	CHECKED
AREAS	CHECKED

ORIGINAL SURVEY	DATE
SURVEYED	BY
NOTE BOOK	NO.
AREAS	CHECKED
AREAS	CHECKED

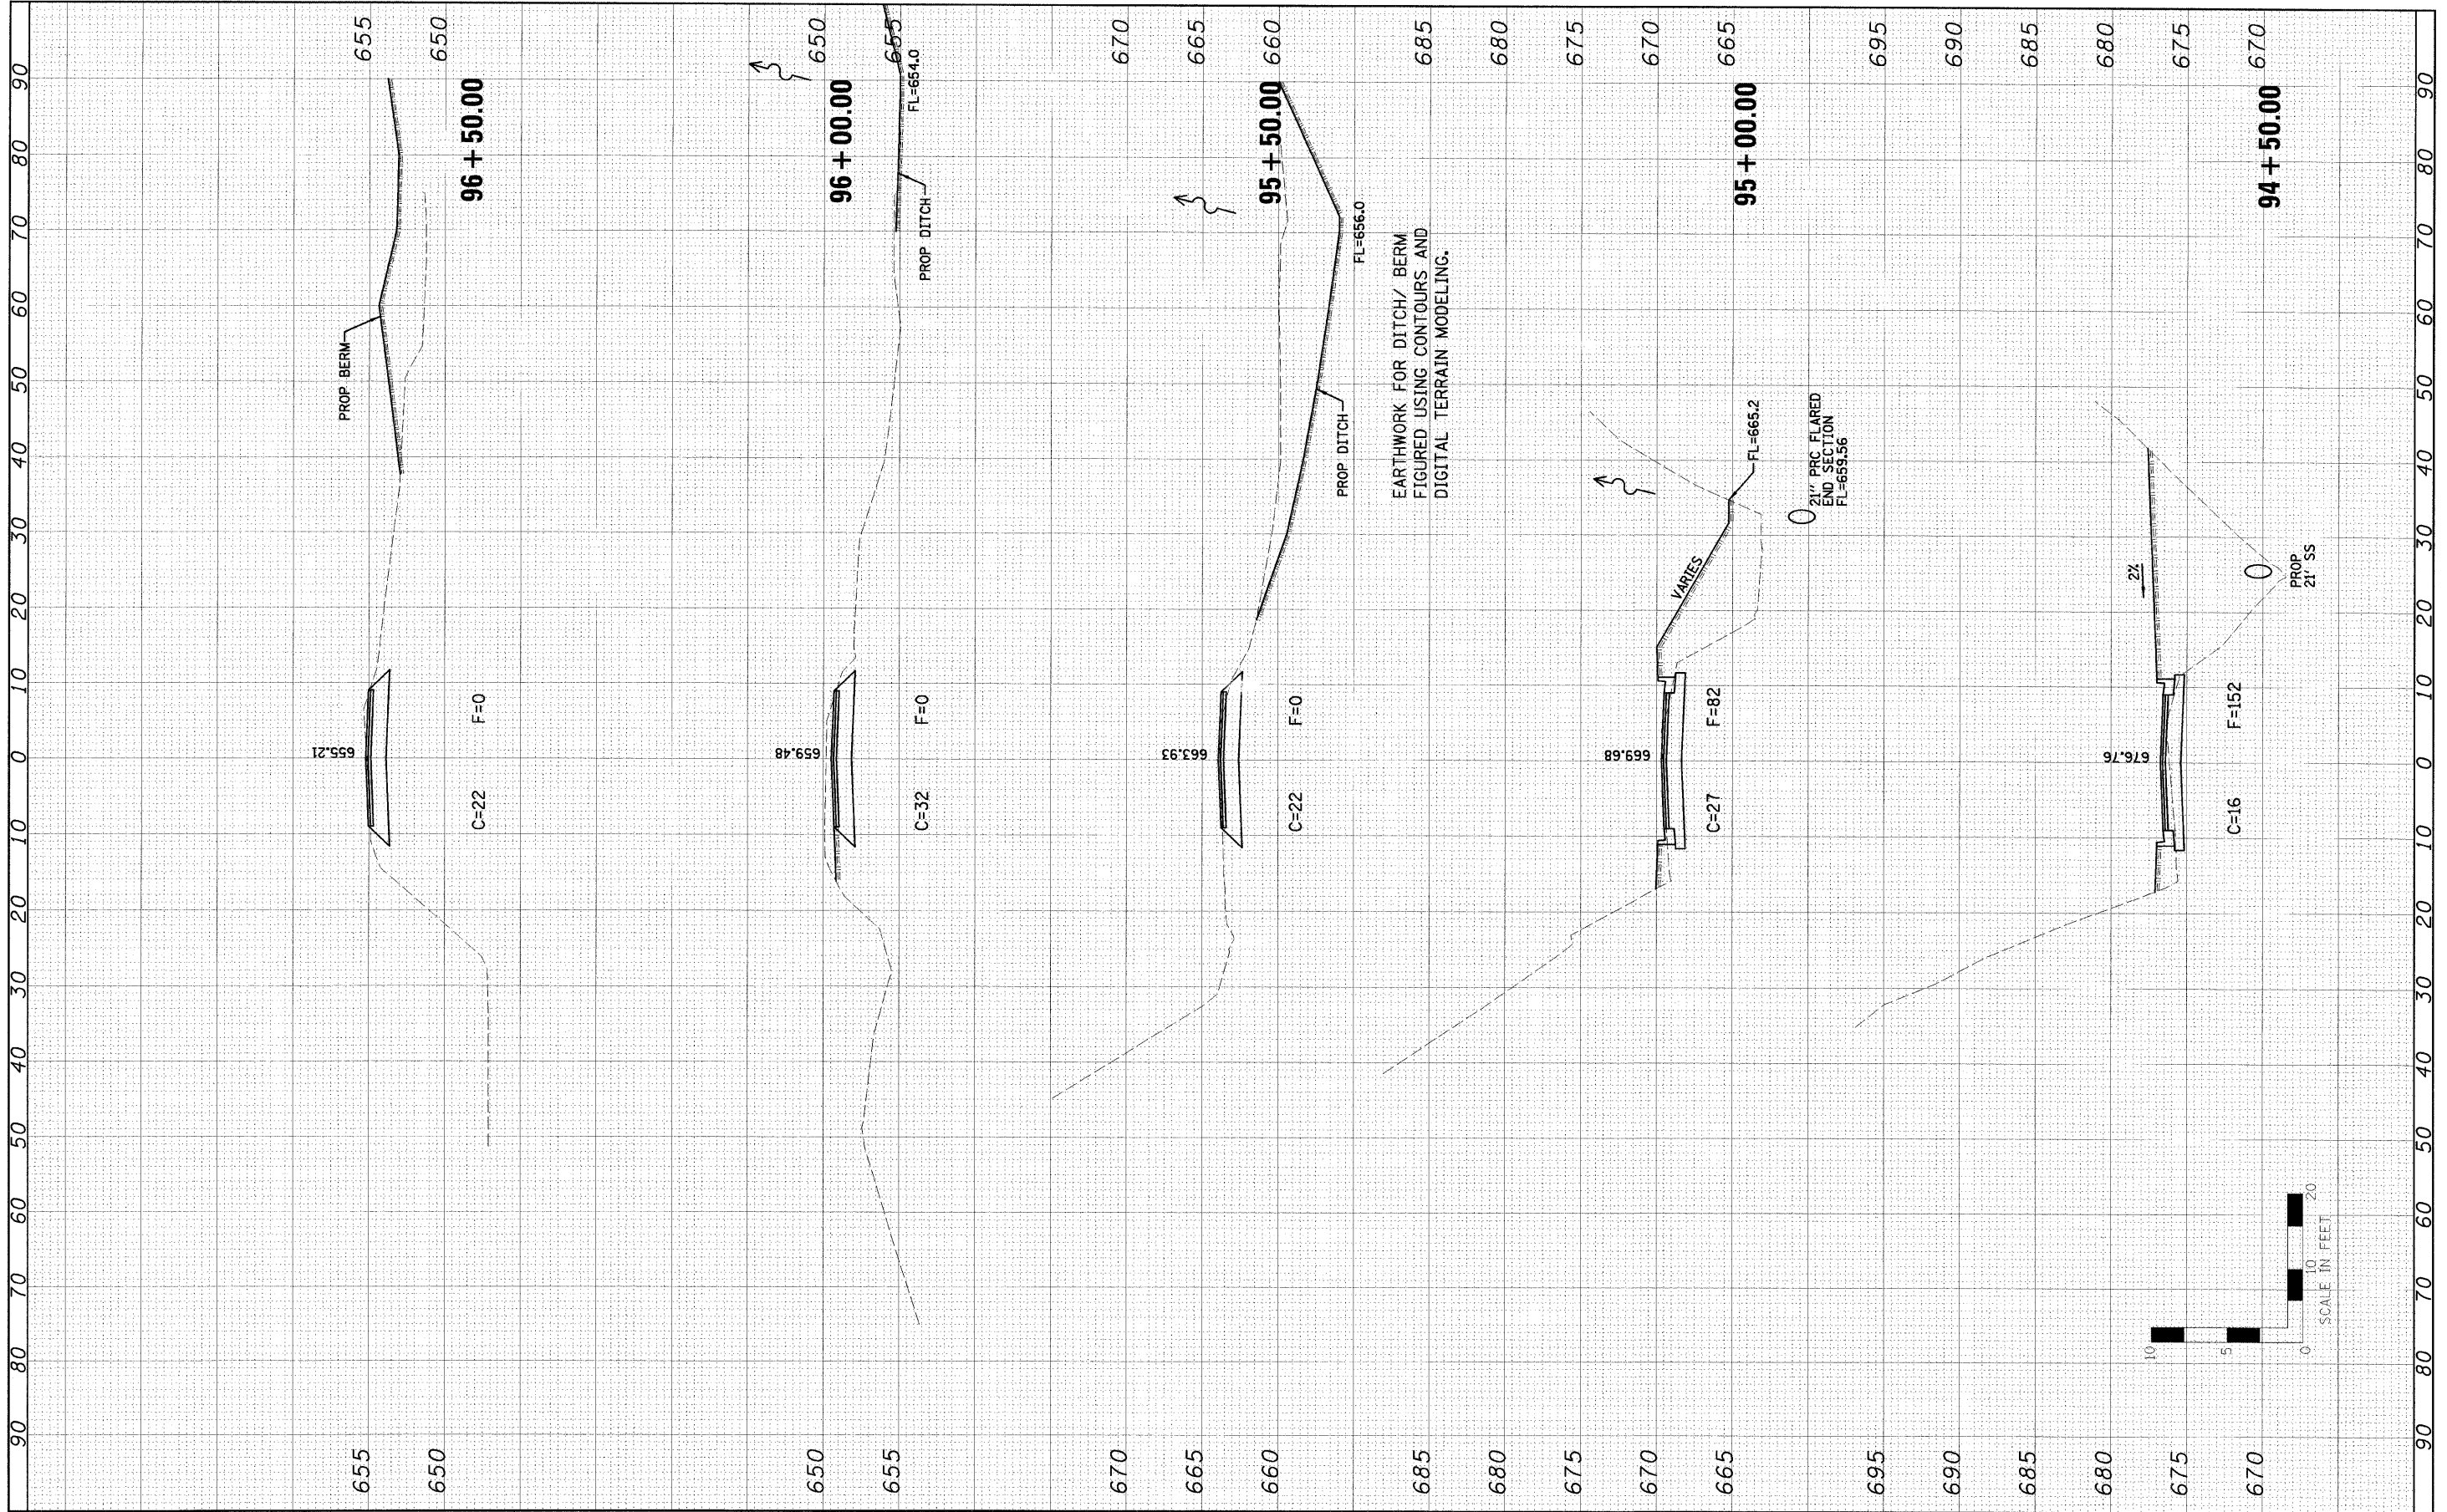

FILE NAME -	USER NAME - #USER#	DESIGNED - PJM	REVISED -	STATE OF ILLINOIS DEPARTMENT OF TRANSPORTATION	NORTH SLOPE ROAD CROSS SECTIONS		F.A. RTE.	SECTION	COUNTY	TOTAL SHEETS	SHEET NO.
#FILE#		DRAWN - JJO	REVISED -		SCALE:	SHEET NO. 21 OF 24 SHEETS	STA. 94+50.00 TO STA. 96+50.00	NORTH SLOPE ROAD	CARROLL	24	21
		CHECKED - RGD	REVISED -								
		DATE - 12-21-09	REVISED -								
CONTRACT NO. 46030 ILLINOIS FED. AID PROJECT											