


FINAL SURVEY BY DATE
 SURVEYED BY DATE
 NOTE BOOK NO. _____
 TEMPLATE AREAS CHECKED _____
 AREAS CHECKED _____

ORIGINAL SURVEY BY DATE
 SURVEYED BY DATE
 NOTE BOOK NO. _____
 TEMPLATE AREAS CHECKED _____
 AREAS CHECKED _____

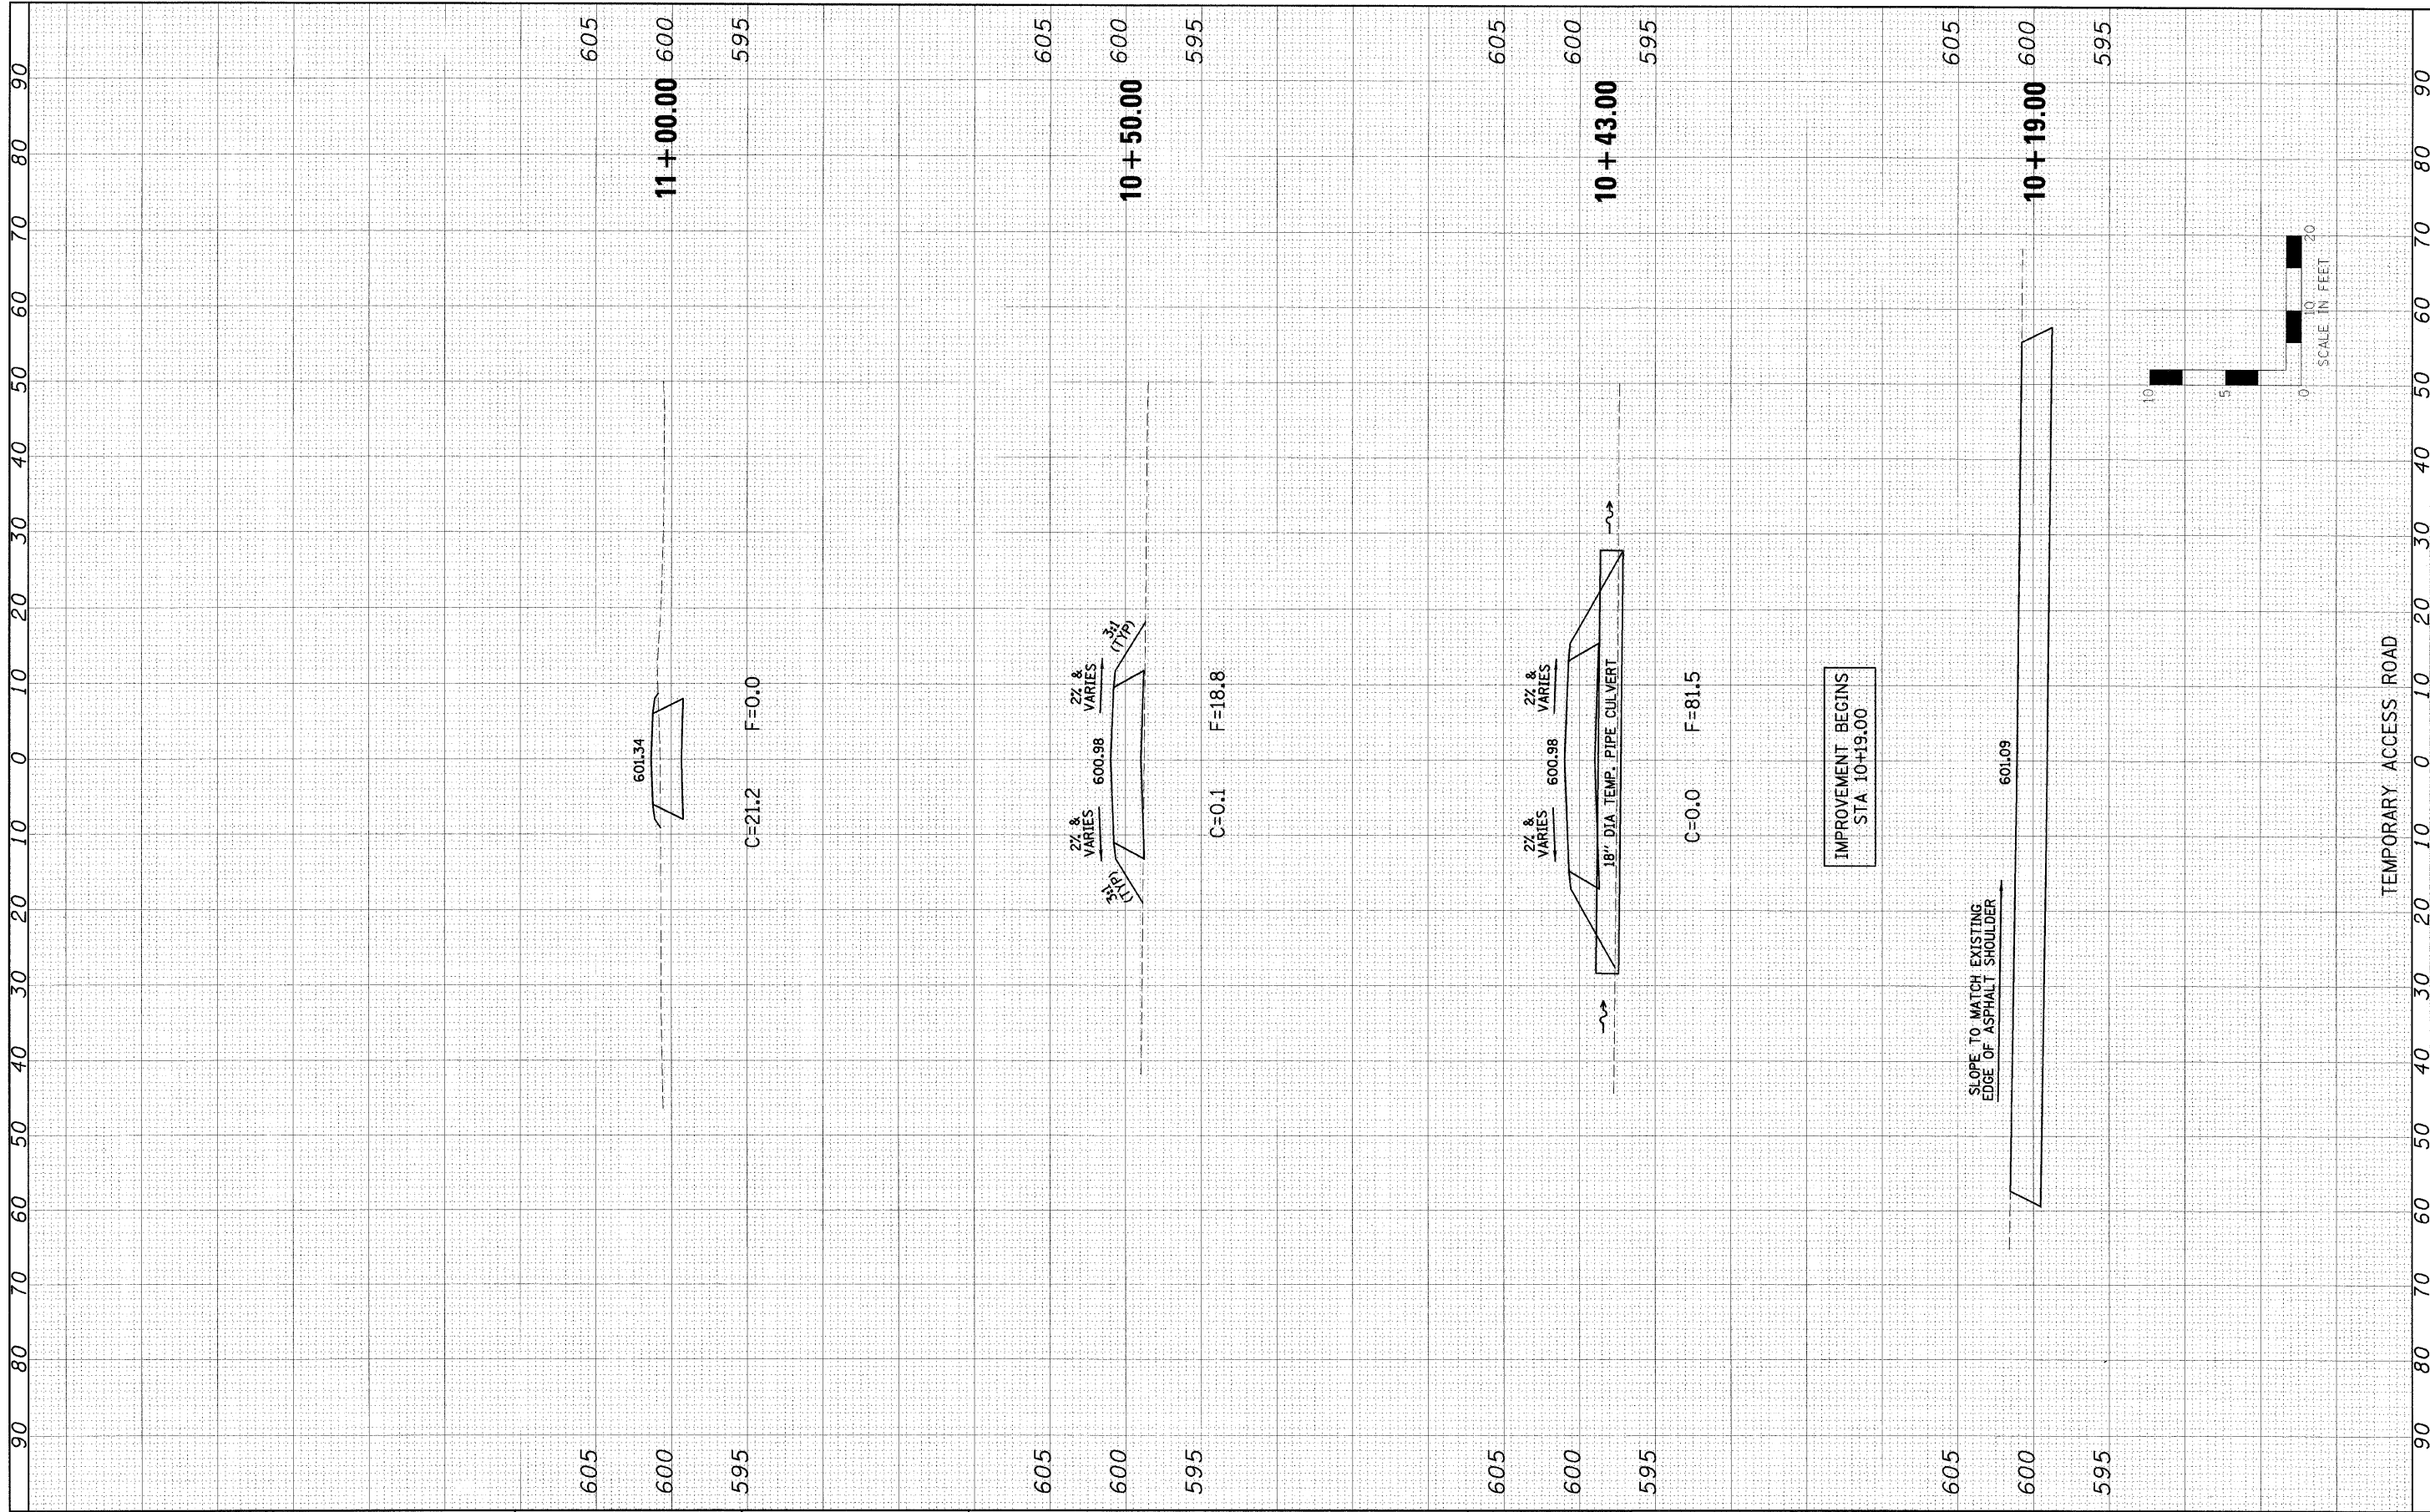

FILE NAME =	USER NAME = #USER#	DESIGNED - PJM	REVISED -	STATE OF ILLINOIS DEPARTMENT OF TRANSPORTATION	TEMPORARY ACCESS ROAD CROSS SECTIONS			F.A. RTE.	SECTION	COUNTY	TOTAL SHEETS	SHEET NO.
#FILEL#		DRAWN - JJO	REVISED -		SCALE:	SHEET NO. 22 OF 24 SHEETS	STA. 10+19.00 TO STA. 11+00.00	NORTH SLOPE ROAD	CARROLL	24	22	
		CHECKED - RGD	REVISED -					CONTRACT NO. 46030				
		DATE - 12-21-09	REVISED -					FED. ROAD DIST. NO. [ILLINOIS] FED. AID PROJECT				