


ORIGINAL SURVEY	BY	DATE
NOTE BOOK		
AREAS		
AREAS CHECKED		

FINAL SURVEY	BY	DATE
NOTE BOOK		
AREAS		
AREAS CHECKED		

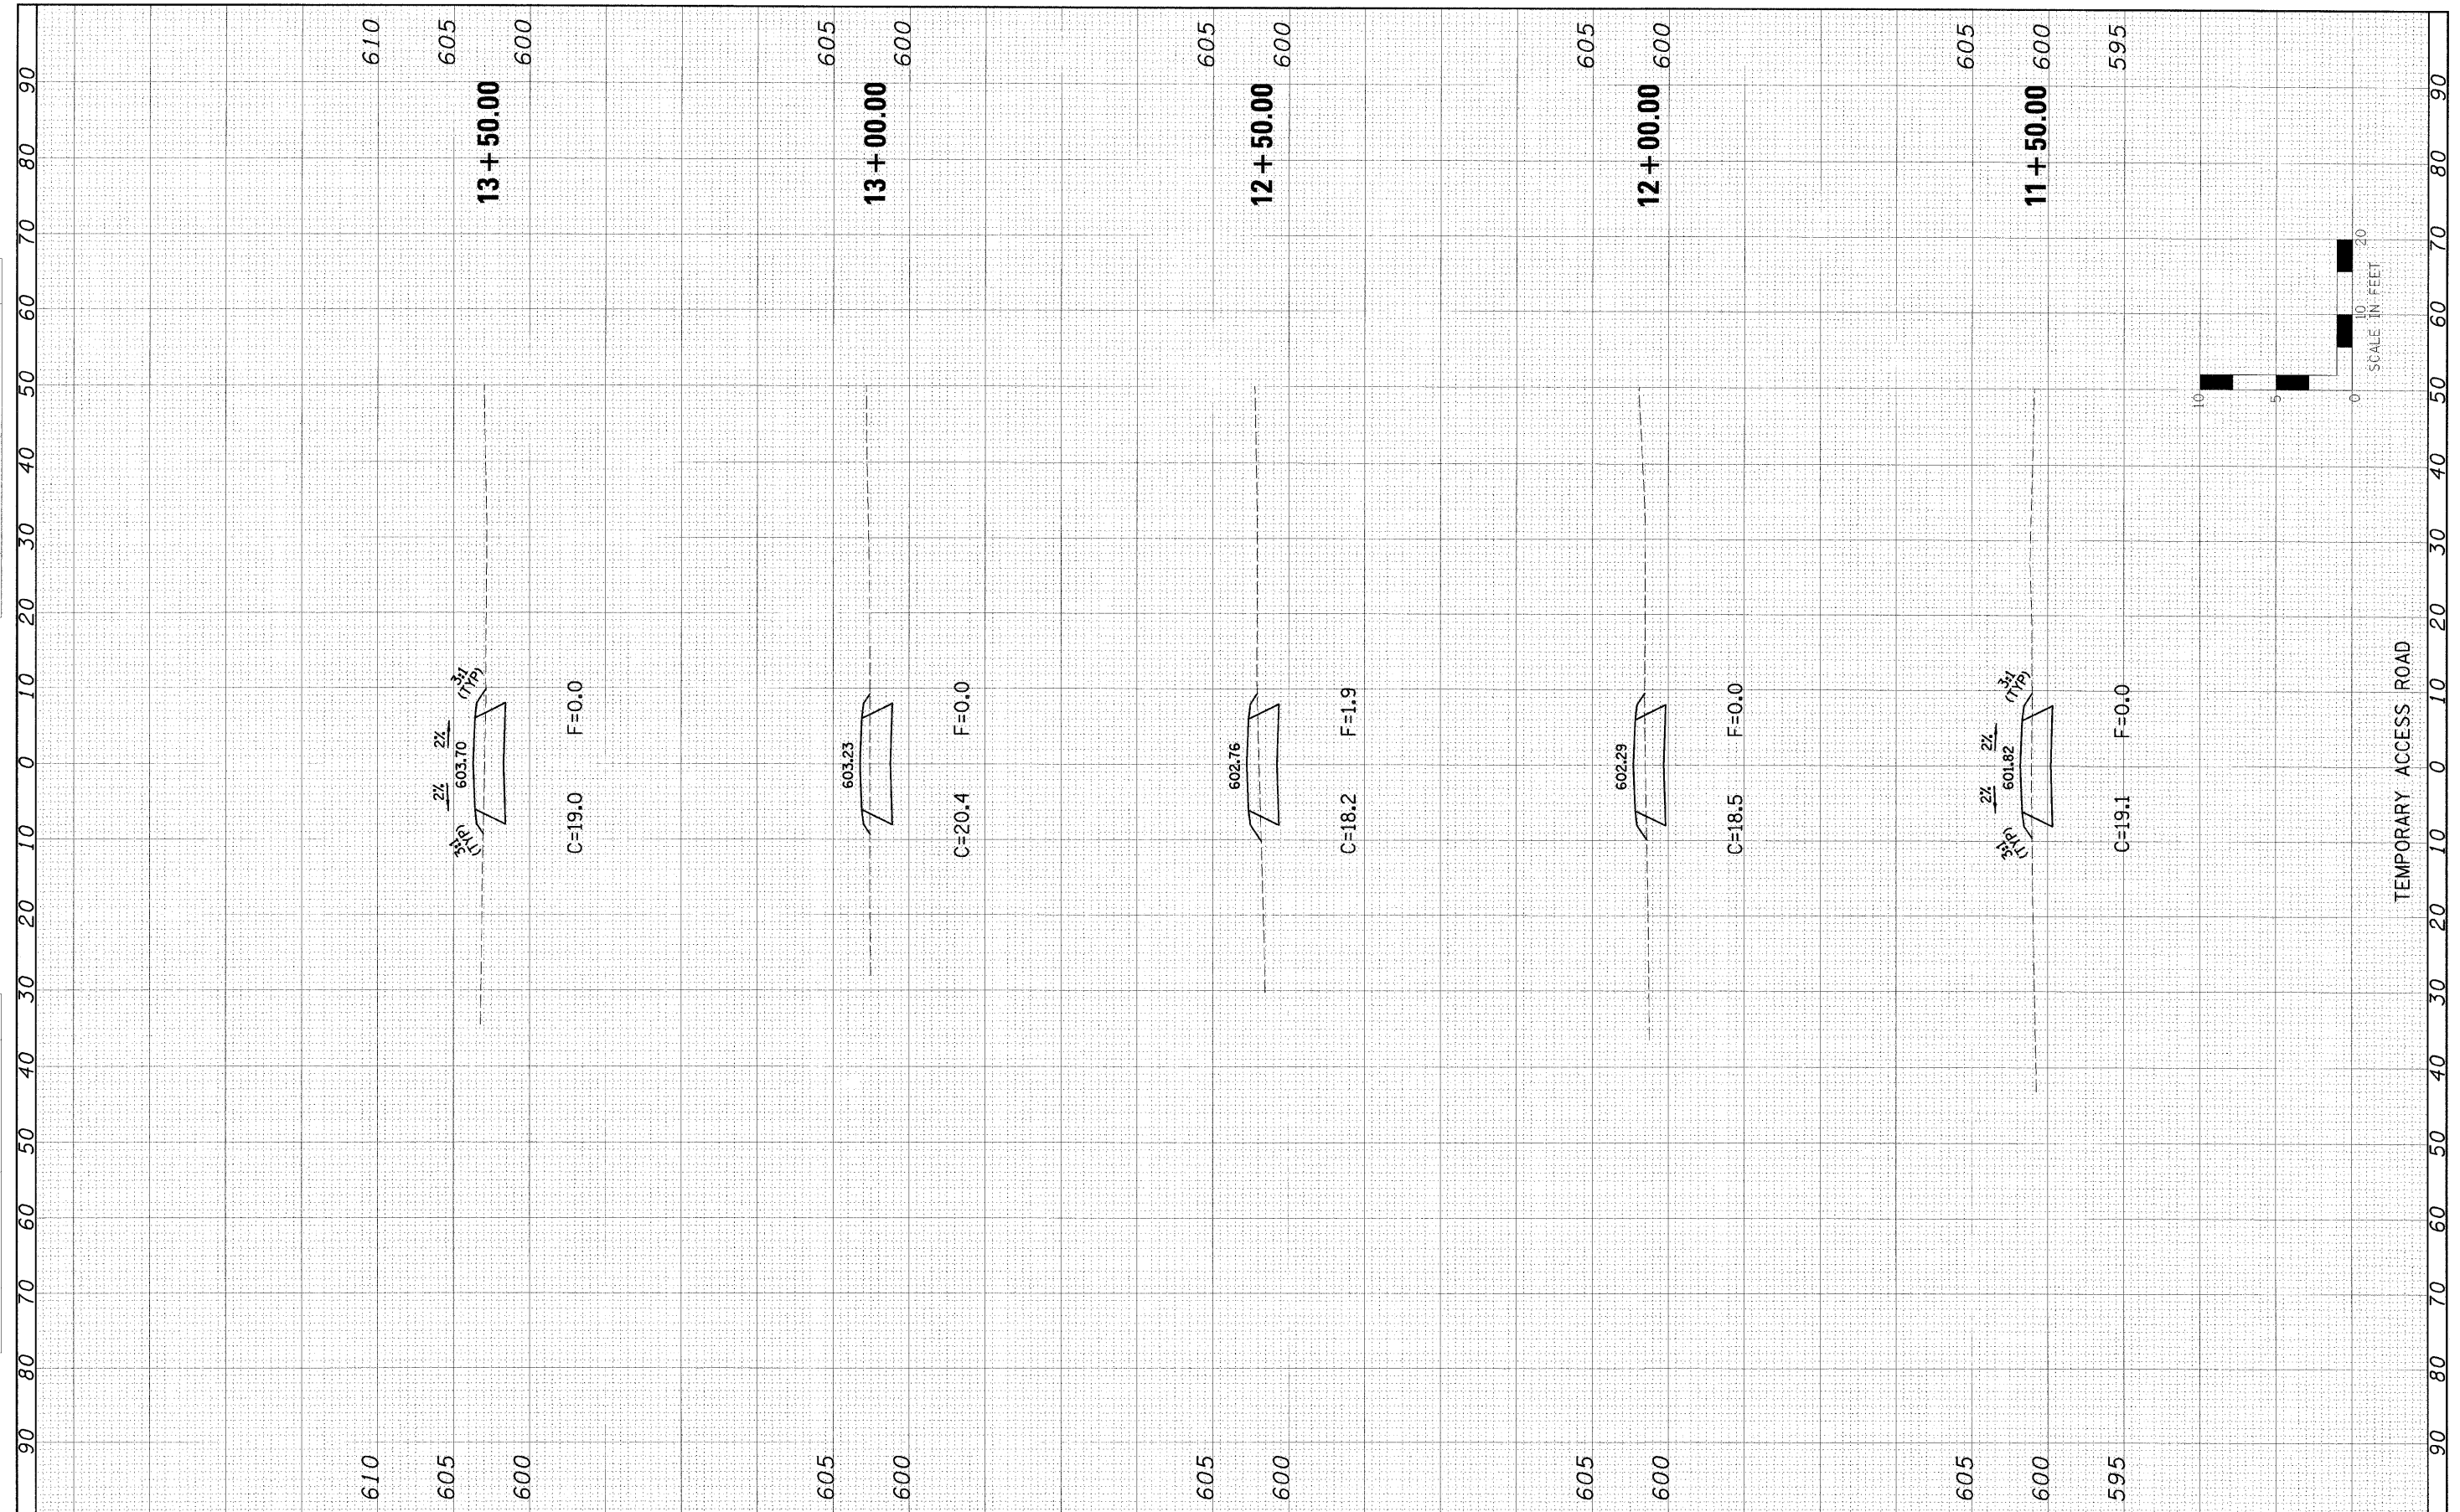

FILE NAME =	USER NAME = #USER#	DESIGNED - PJM	REVISED -	STATE OF ILLINOIS DEPARTMENT OF TRANSPORTATION	TEMPORARY ACCESS ROAD CROSS SECTIONS		F.A. RTE.	SECTION	COUNTY	TOTAL SHEETS	SHEET NO.
#FILE#		DRAWN - JJO	REVISED -		SCALE:	SHEET NO. 23 OF 24 SHEETS	STA. 11+50.00 TO STA. 13+50.00	NORTH SLOPE ROAD	CARROLL	24	23
		CHECKED - RGD	REVISED -					CONTRACT NO. 46030			
		DATE - 12-21-09	REVISED -					FED. ROAD DIST. NO. [ILLINOIS] FED. AID PROJECT			