


FINAL SURVEY NO.	SURVEYED BY	DATE
NOTE BOOK NO.	TEMPLATE AREAS CHECKED	

ORIGINAL SURVEY NO.	SURVEYED BY	DATE
NOTE BOOK NO.	TEMPLATE AREAS CHECKED	

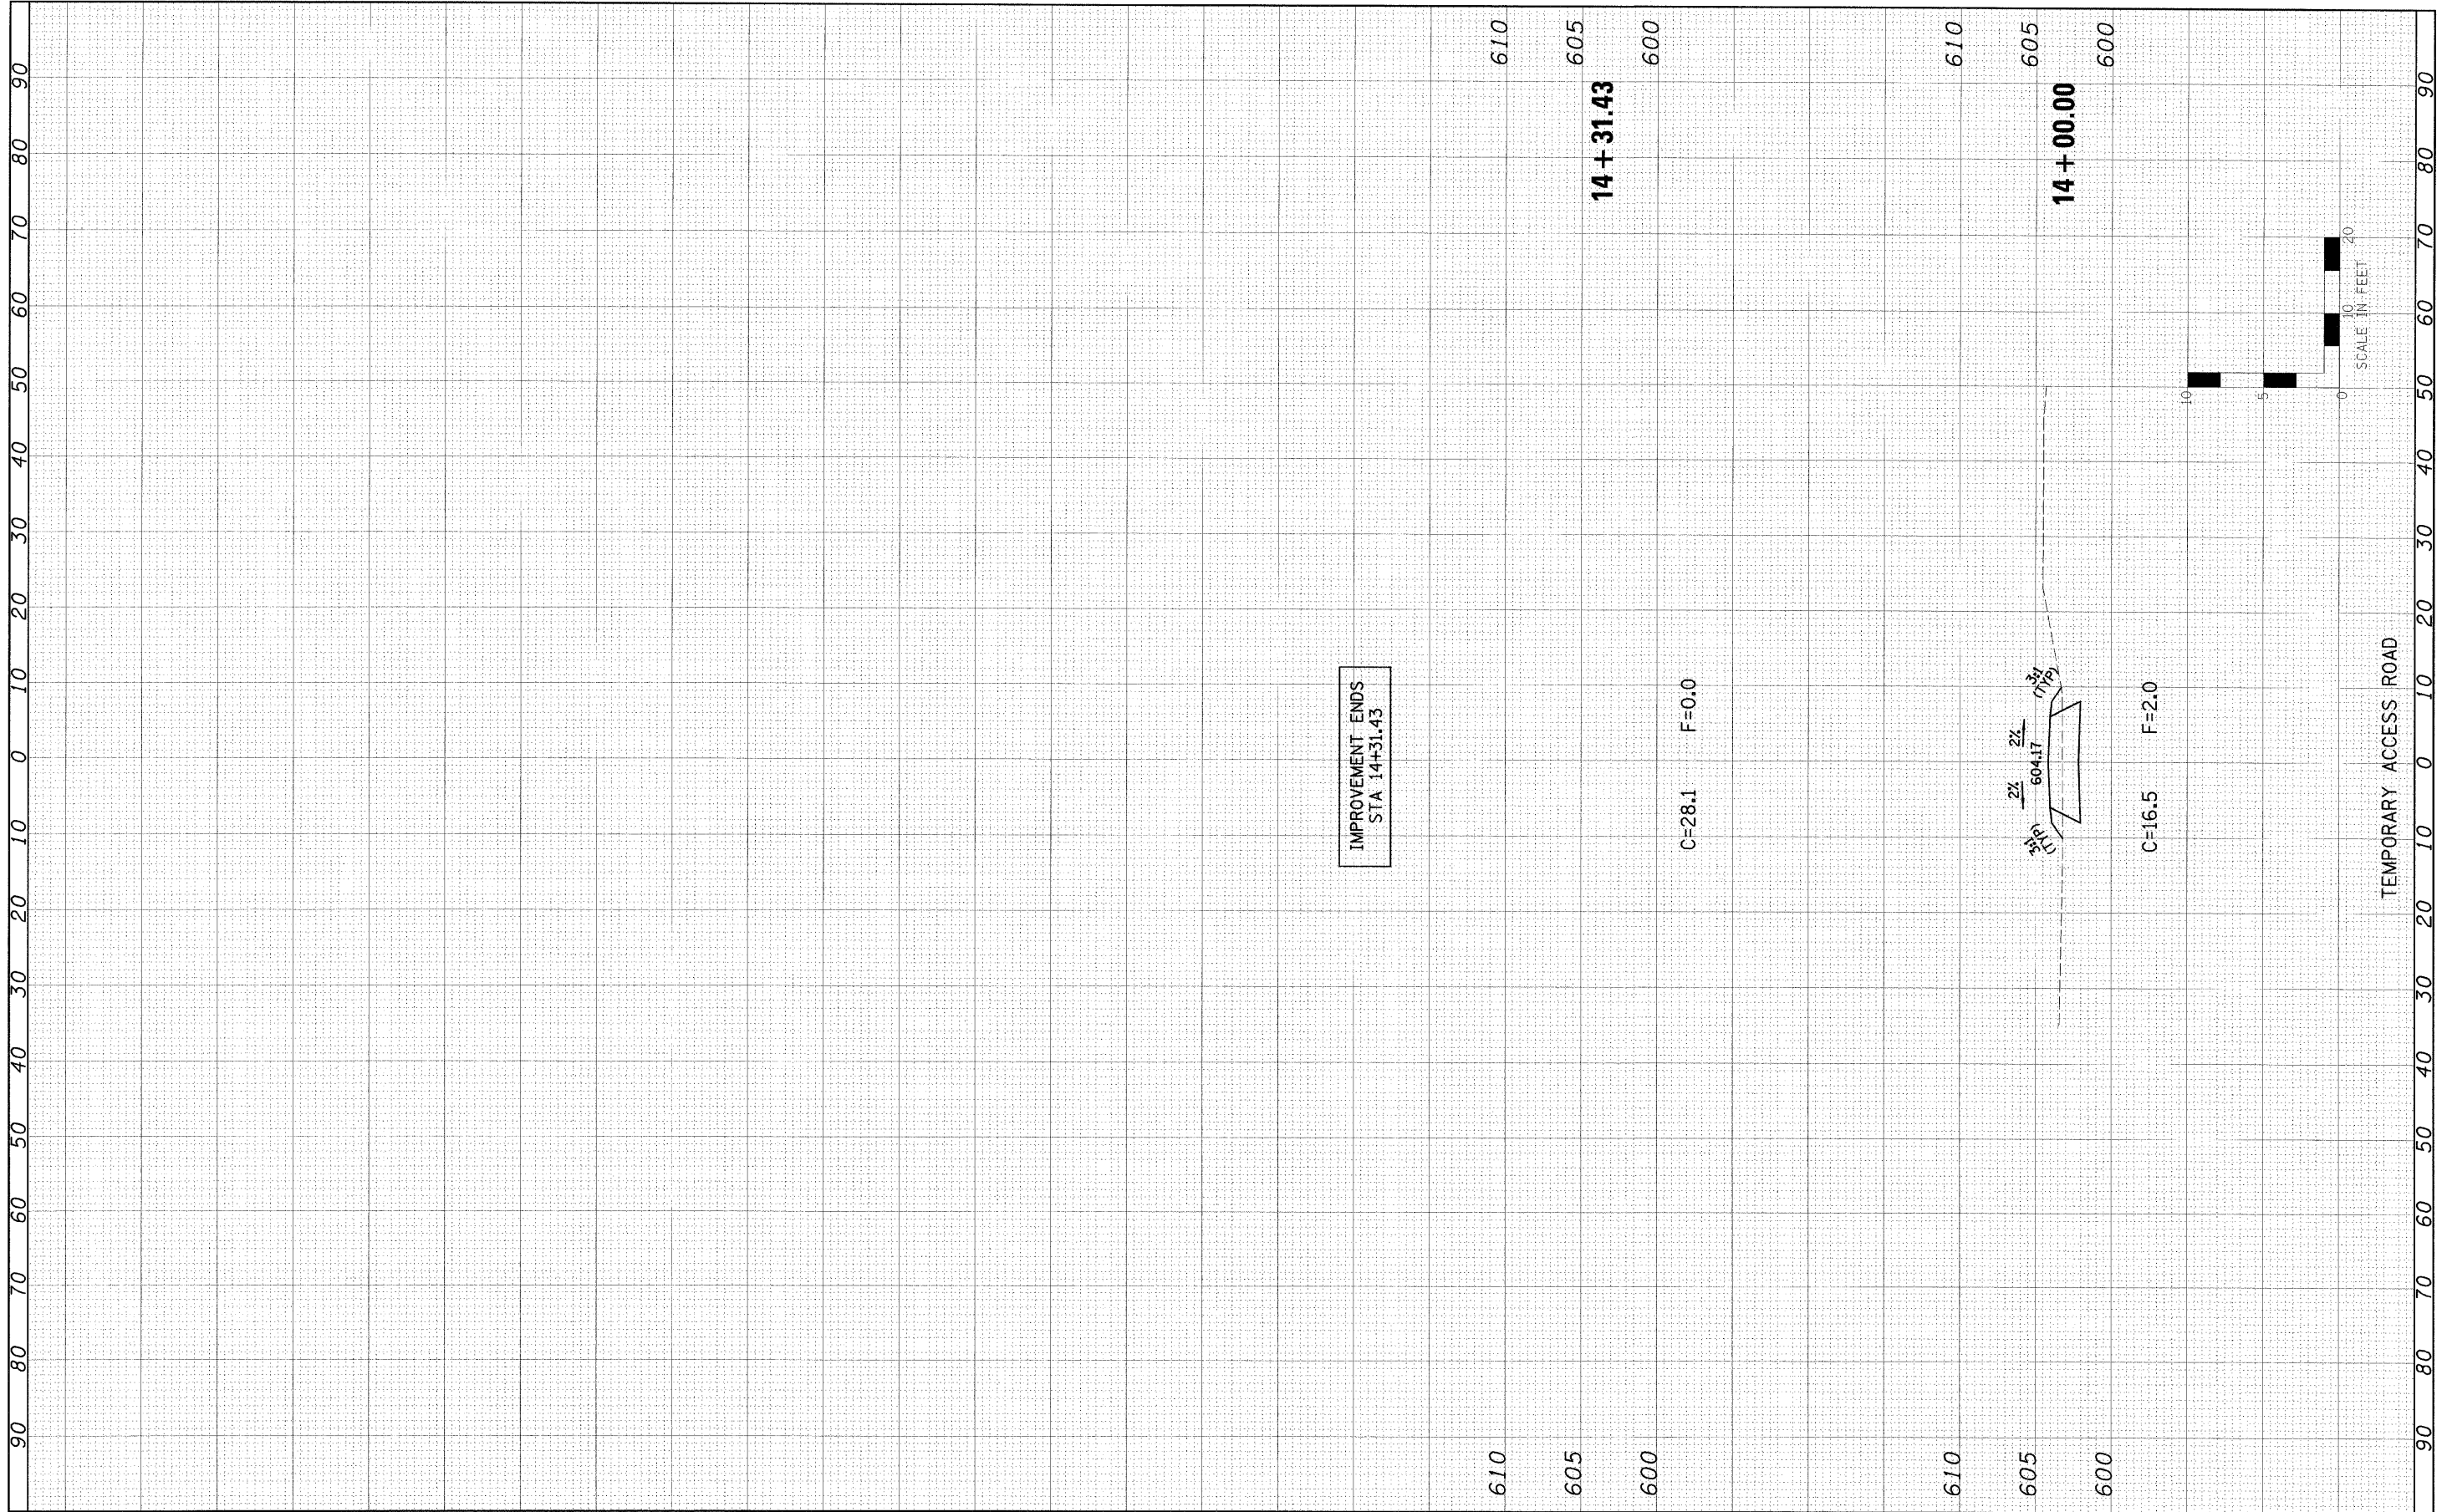

FILE NAME = #FILE#	USER NAME = #USER#	DESIGNED - PJM	REVISIONS	STATE OF ILLINOIS DEPARTMENT OF TRANSPORTATION	TEMPORARY ACCESS ROAD CROSS SECTIONS	F.A. RTE.	SECTION	COUNTY	TOTAL SHEETS	SHEET NO.	
	PLOT SCALE = #SCALE#	DRAWN - JJO	REVISIONS					CARROLL	24	24	
	PLOT DATE = #DATE#	CHECKED - RGD	REVISIONS			SCALE:	SHEET NO. 24 OF 24 SHEETS	ILLINOIS	FED. AID PROJECT	CONTRACT NO. 46030	
		DATE - 12-21-09	REVISIONS			STA. 14+00.00 TO STA. 14+31.43					