
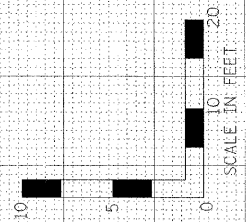


FINAL	REVISIONS	BY	DATE
SURVEY	NOTED		
NOTE BOOK	TEMPLATE		
AREAS	CHECKED		
NO.			

ORIGINAL	REVISIONS	BY	DATE
SURVEY	NOTED		
NOTE BOOK	TEMPLATE		
AREAS	CHECKED		
NO.			

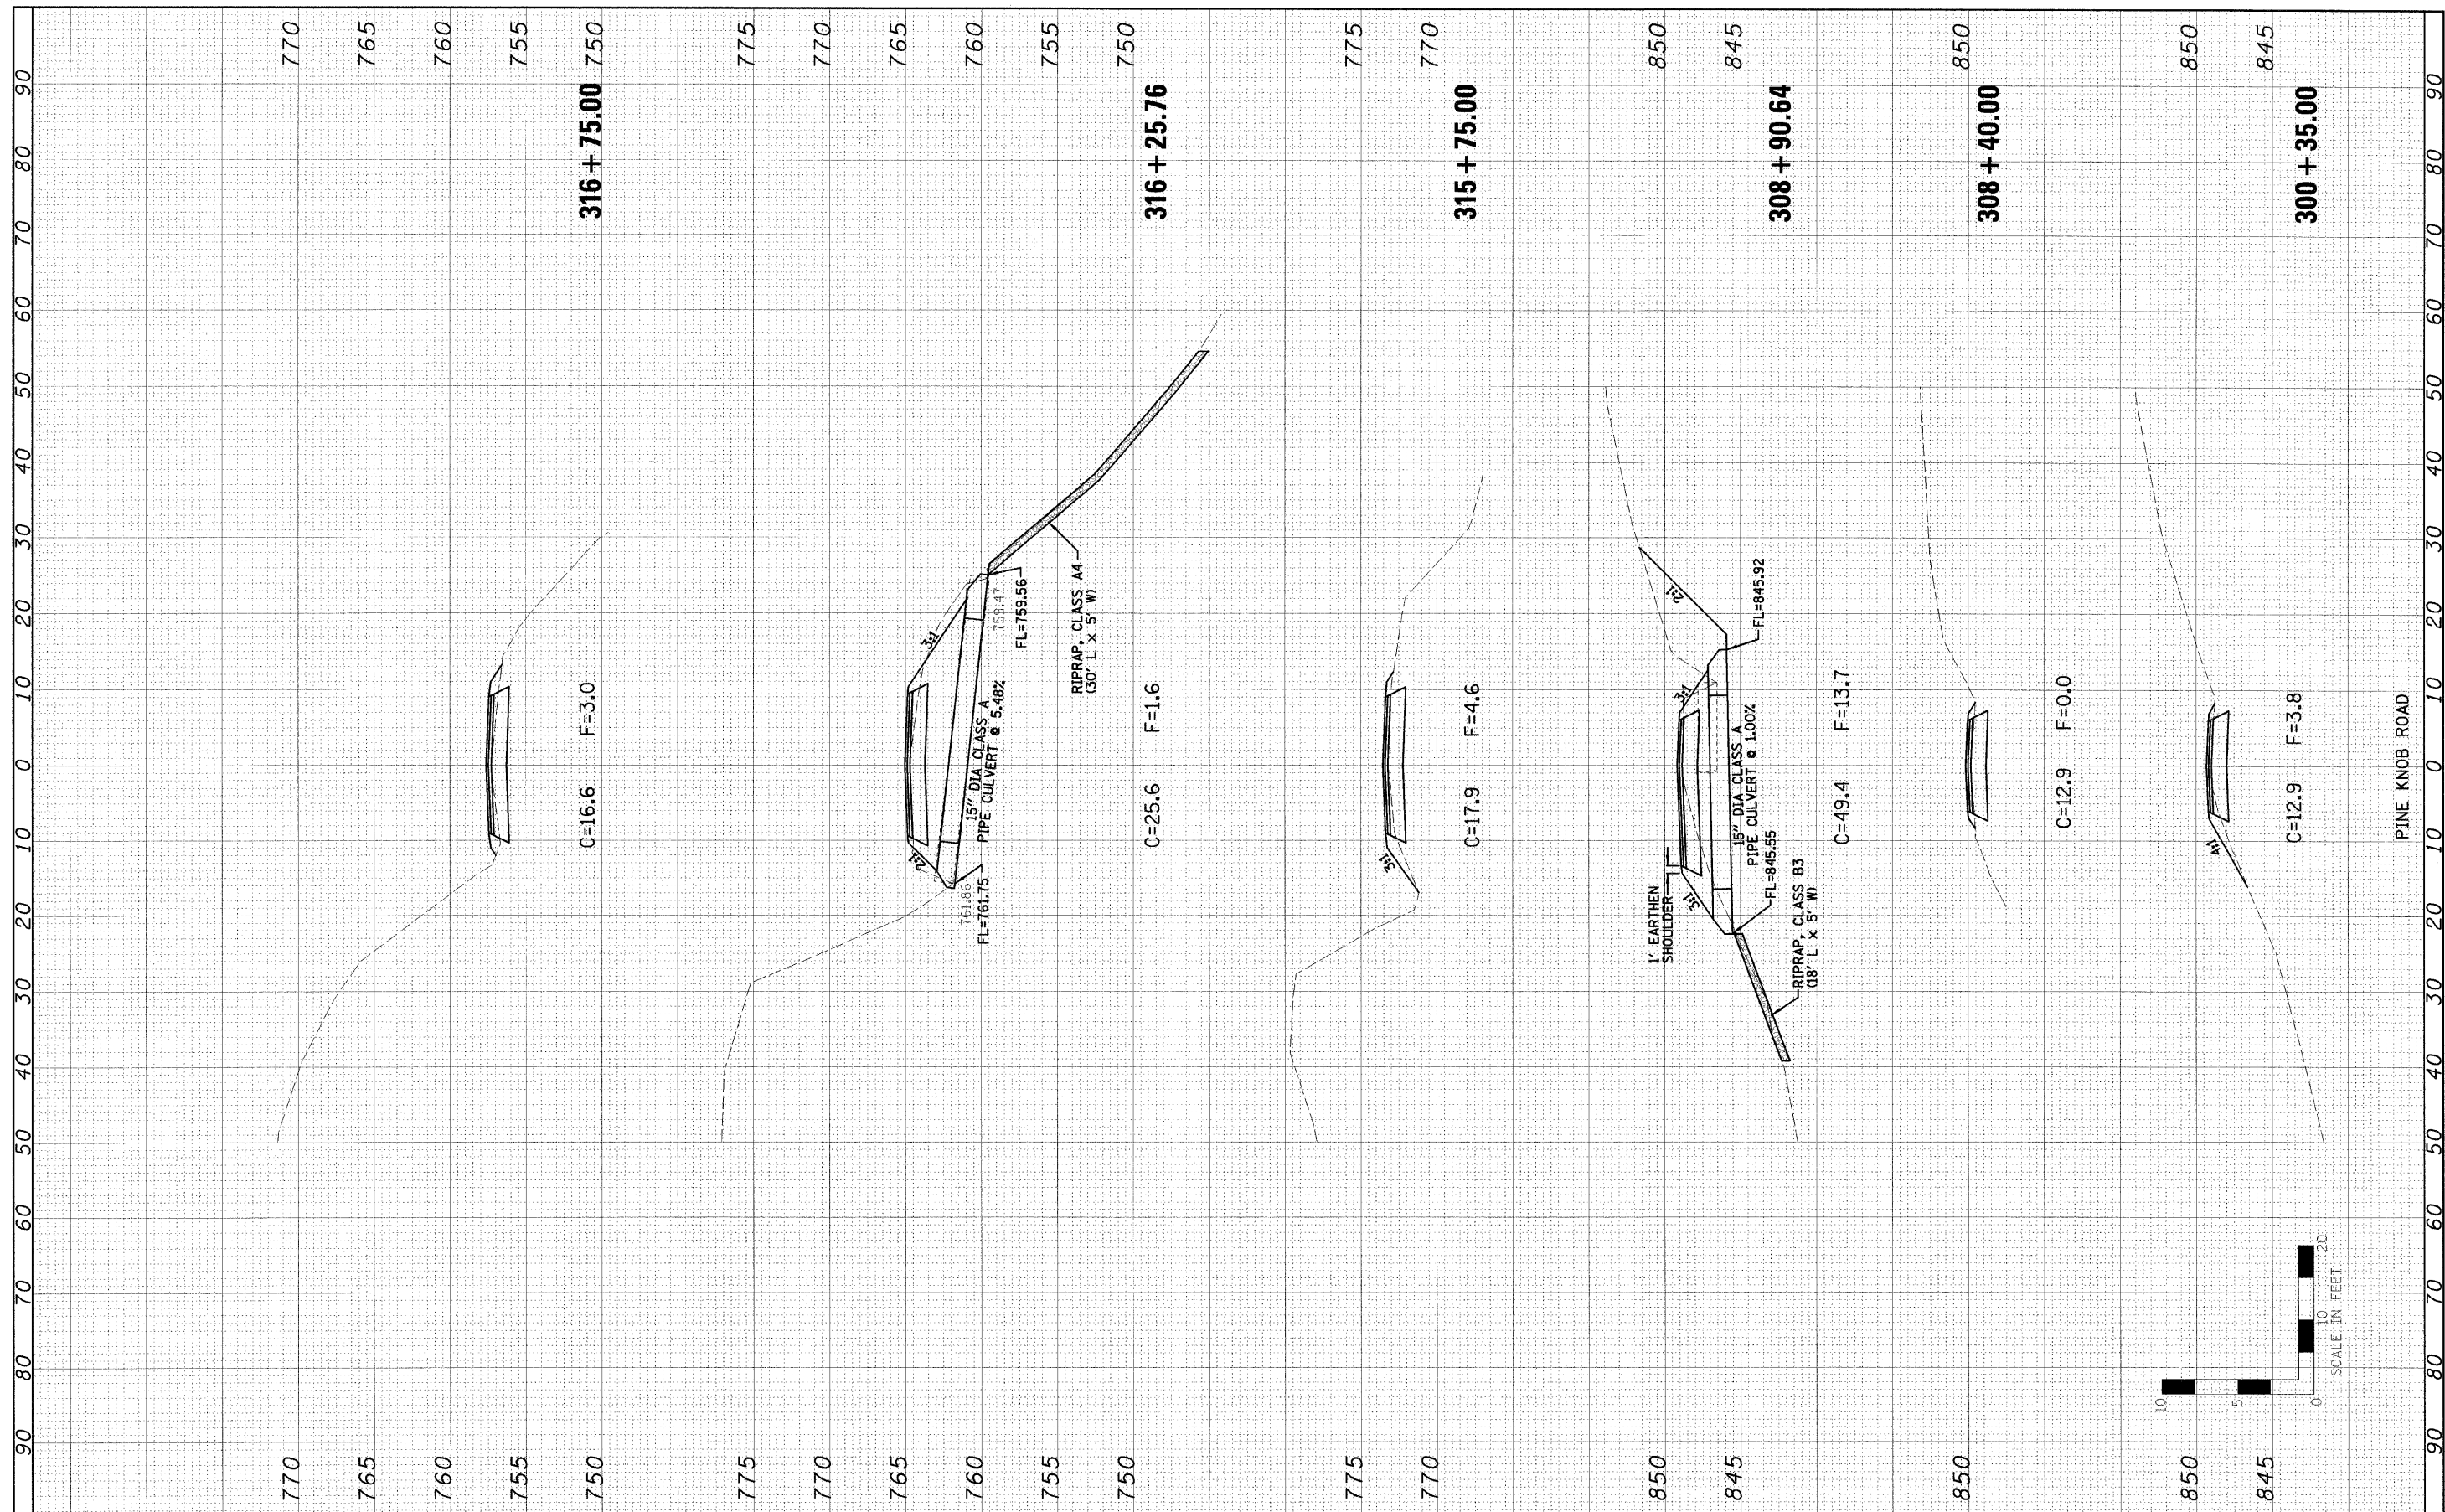

FILE NAME =	USER NAME = 815FFR#	DESIGNED - LAW	REVISED -	<b>STATE OF ILLINOIS DEPARTMENT OF TRANSPORTATION</b>	<b>PINE KNOB ROAD CROSS SECTIONS</b>		F.A. RTE.	SECTION	COUNTY	TOTAL SHEETS	SHEET NO.
8111.F1#		DRAWN - JJO	REVISED -		SCALE:	SHEET NO. 24 OF 35 SHEETS	STA. 300+35.00 TO STA. 316+75.00	PINE KNOB ROAD	CARROLL	35	24
		CHECKED - PJM	REVISED -								
		DATE - 01/27/10	REVISED -								
							CONTRACT NO.				
							FED. ROAD DIST. NO. ILLINOIS FED. AID PROJECT				