


FINAL SURVEY NOTE BOOK NO.	NUMBER PLOTTED	BY	DATE
	AREAS CHECKED		

ORIGINAL SURVEY NOTE BOOK NO.	REVISED PLOTTED	BY	DATE
	AREAS CHECKED		

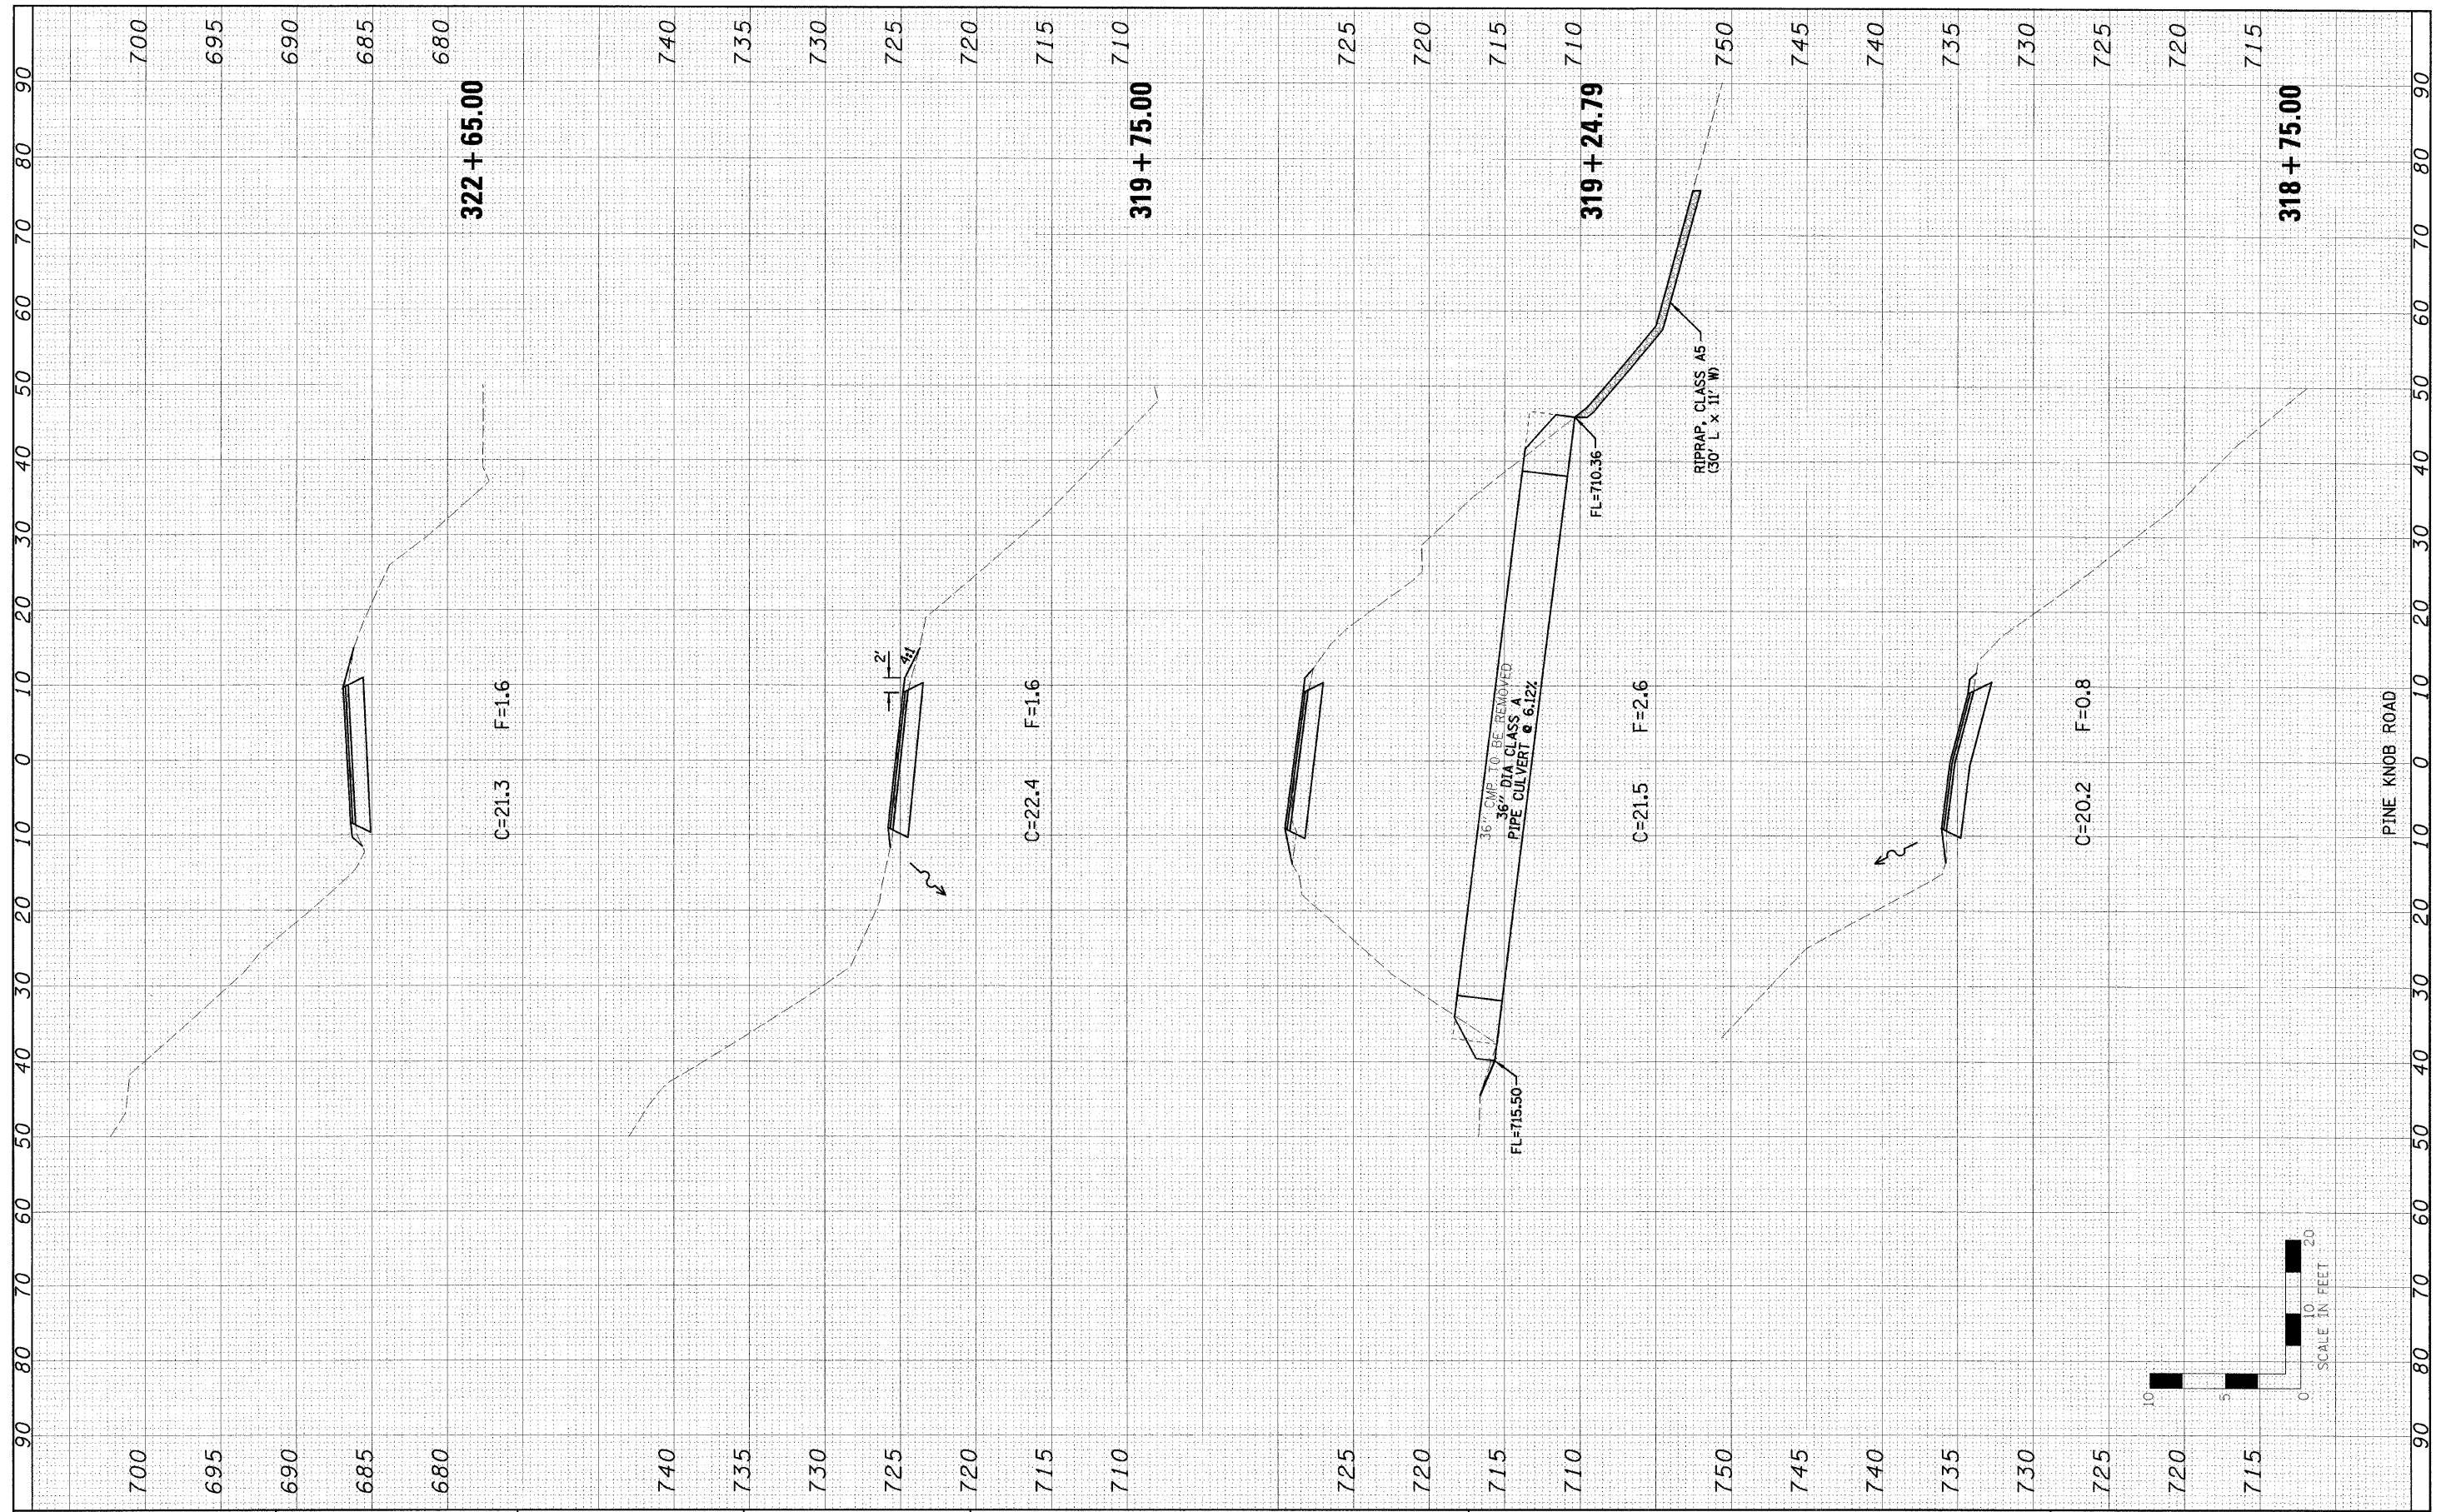

FILE NAME #	USER NAME #	DESIGNED - LAW	REVISED -	STATE OF ILLINOIS DEPARTMENT OF TRANSPORTATION	PINE KNOB ROAD CROSS SECTIONS	F.A. RTE.	SECTION	COUNTY	TOTAL SHEETS	SHEET NO.
#FILEL#	DESIGNED - JJO	REVISED -				PINE KNOB ROAD	CARROLL	35	25	
PLOT SCALE #	CHECKED - PJM	REVISED -				CONTRACT NO.				
PLOT DATE #	DATE - 01/27/10	REVISED -				FED. ROAD DIST. NO.	ILLINOIS FED. AID PROJECT			

