
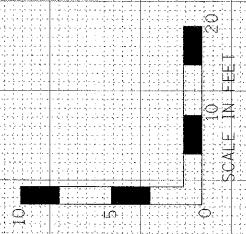


FINAL SURVEY	SUPERVISOR	DATE
NOTE BOOK	PLOTTED	BY
	TEMPLATE	
	AREAS	CHECKED
	AREAS	CHECKED

ORIGINAL SURVEY	SUPERVISOR	DATE
NOTE BOOK	PLOTTED	BY
	TEMPLATE	
	AREAS	CHECKED
	AREAS	CHECKED

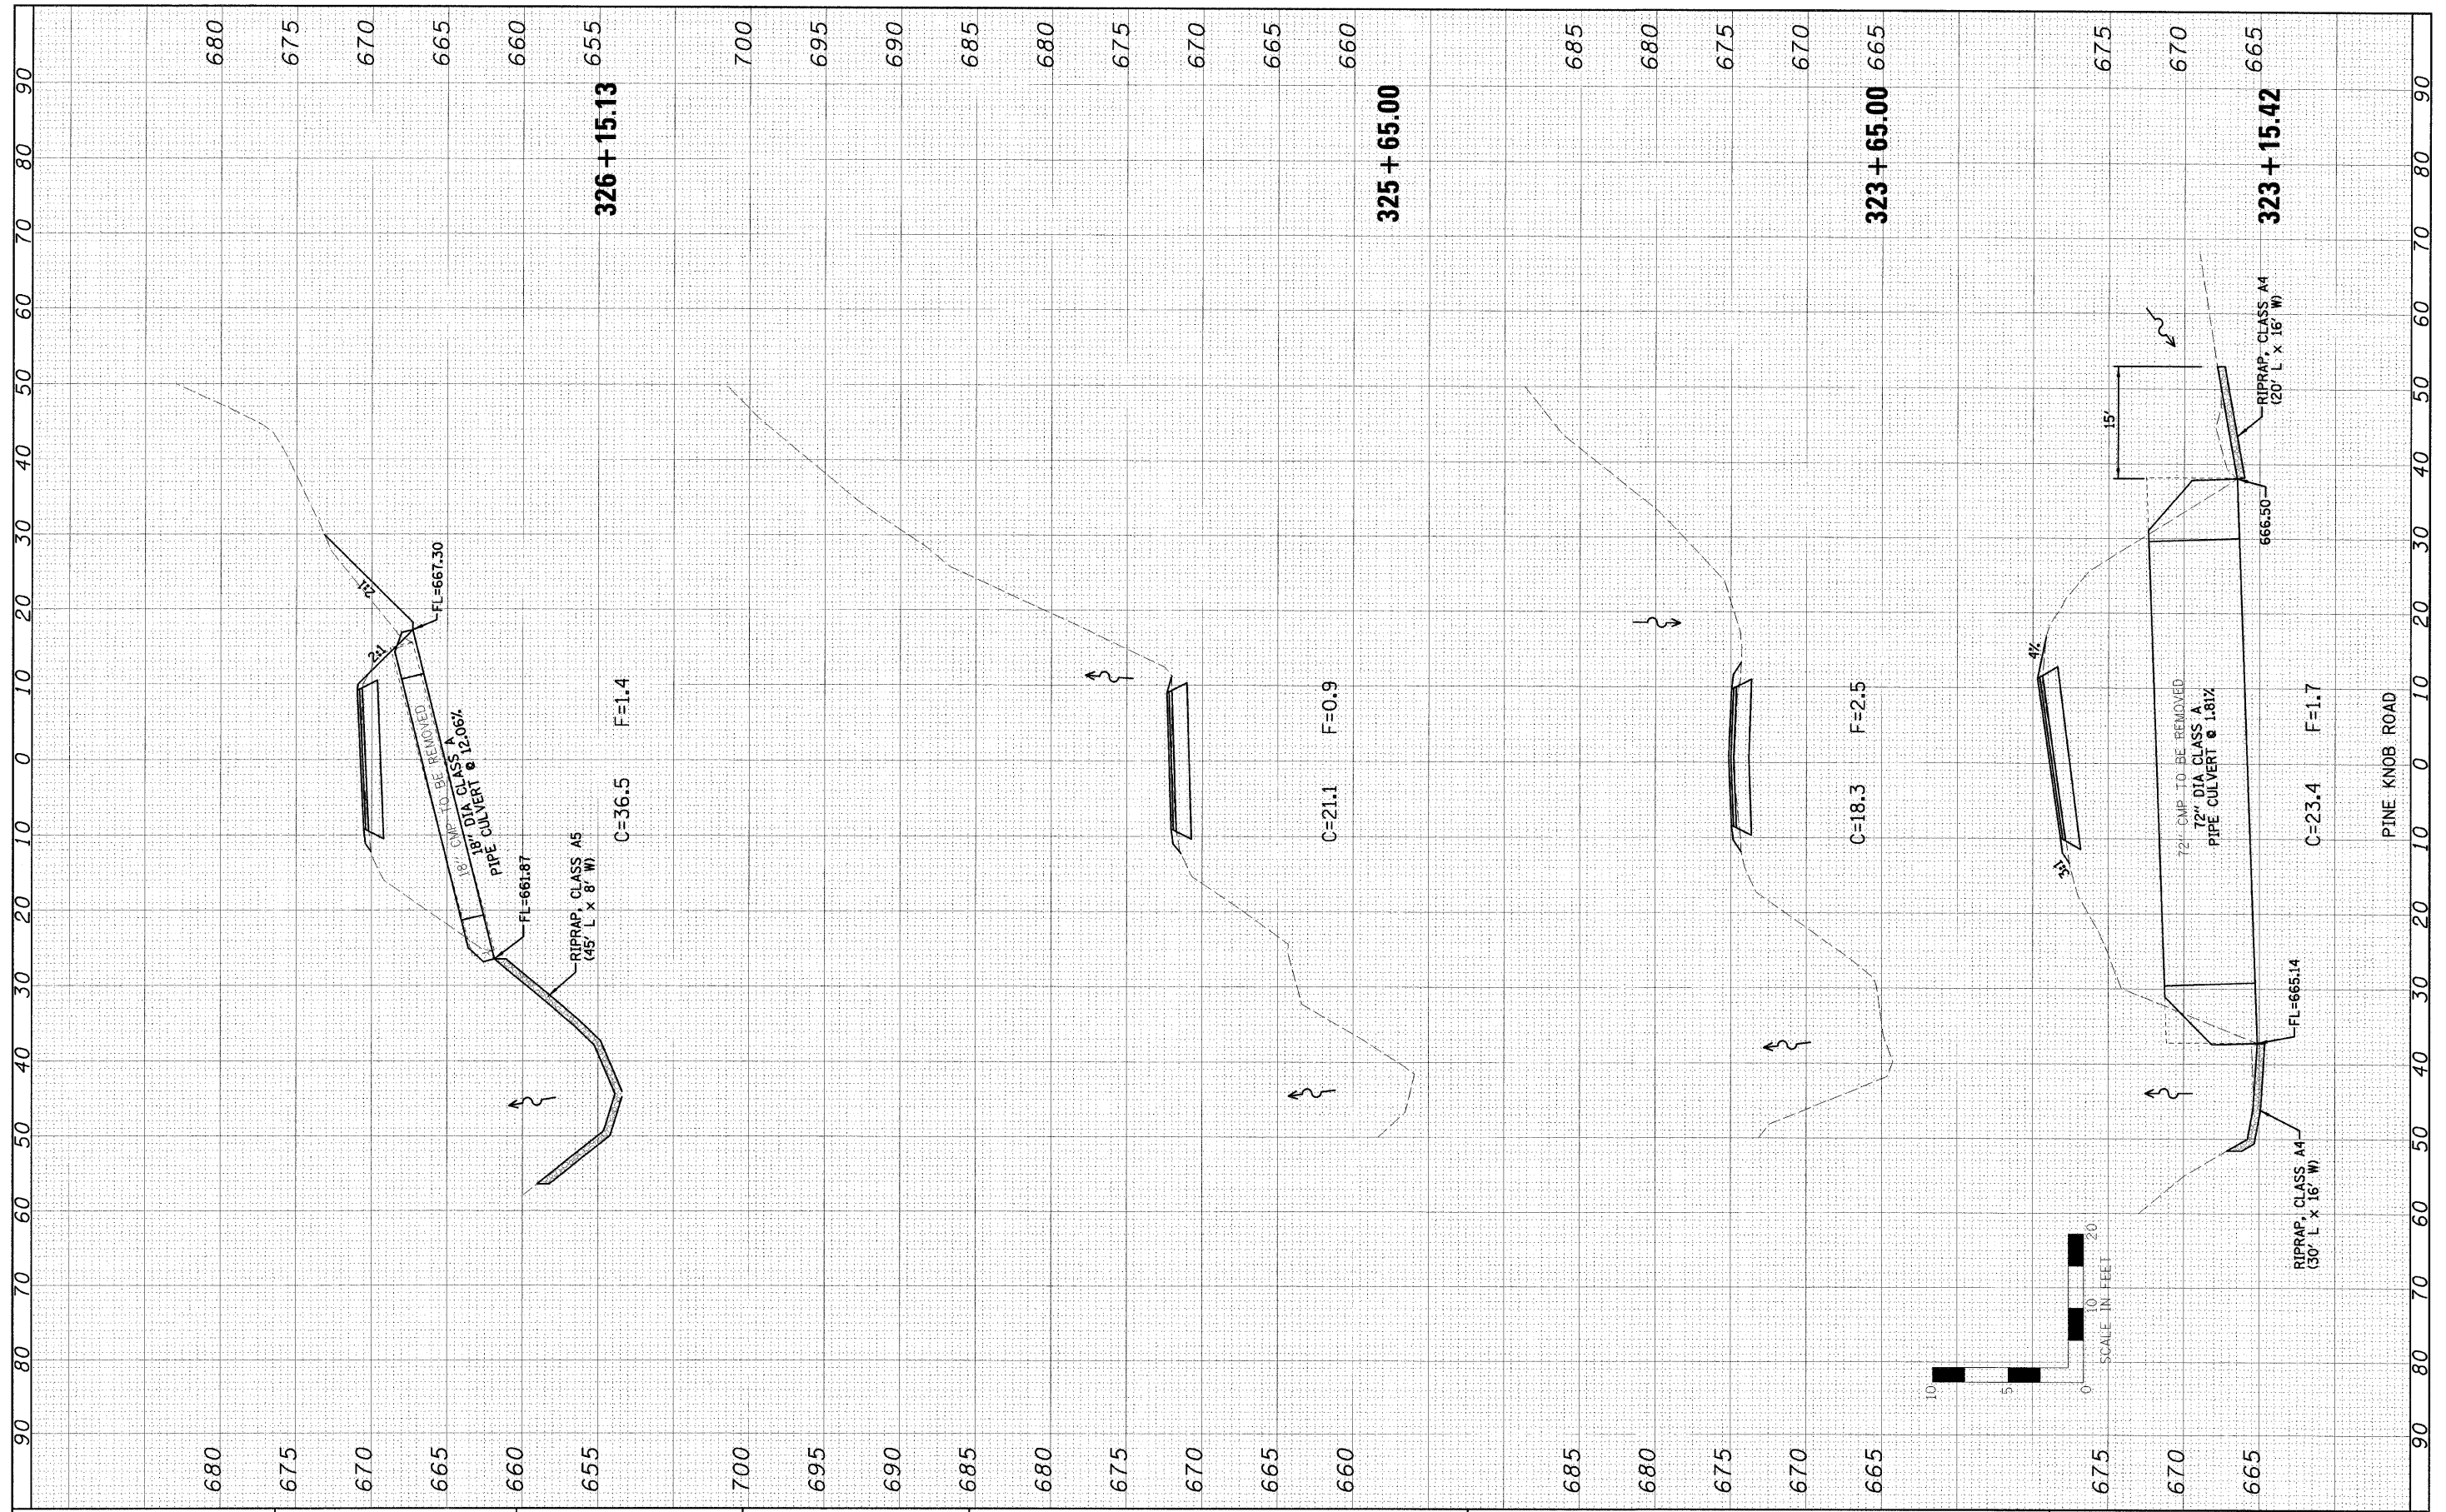

FILE NAME = #FILEL#	USER NAME = #USER#	DESIGNED - LAW	REVISED -	STATE OF ILLINOIS DEPARTMENT OF TRANSPORTATION	PINE KNOB ROAD CROSS SECTIONS			F.A. RTE.	SECTION	COUNTY	TOTAL SHEETS	SHEET NO.
		DRAWN - JJO	REVISED -		SCALE:	SHEET NO. 26 OF 35 SHEETS	STA. 323+15.42 TO STA. 326+15.13	PINE KNOB ROAD	CARROLL	35	26	
		CHECKED - PJM	REVISED -					CONTRACT NO.				
		DATE - 01/27/10	REVISED -					FED. ROAD DIST. NO. ILLINOIS FED. AID PROJECT				