


FINAL	SUBMITTER	DATE
SUPPLY	PLOTTED	BY
NOTE BOOK	TEMPLATE	
NO.	AREAS	CHECKED

ORIGINAL	DATE
SURVEY	BY
NOTE BOOK	
AREAS	CHECKED

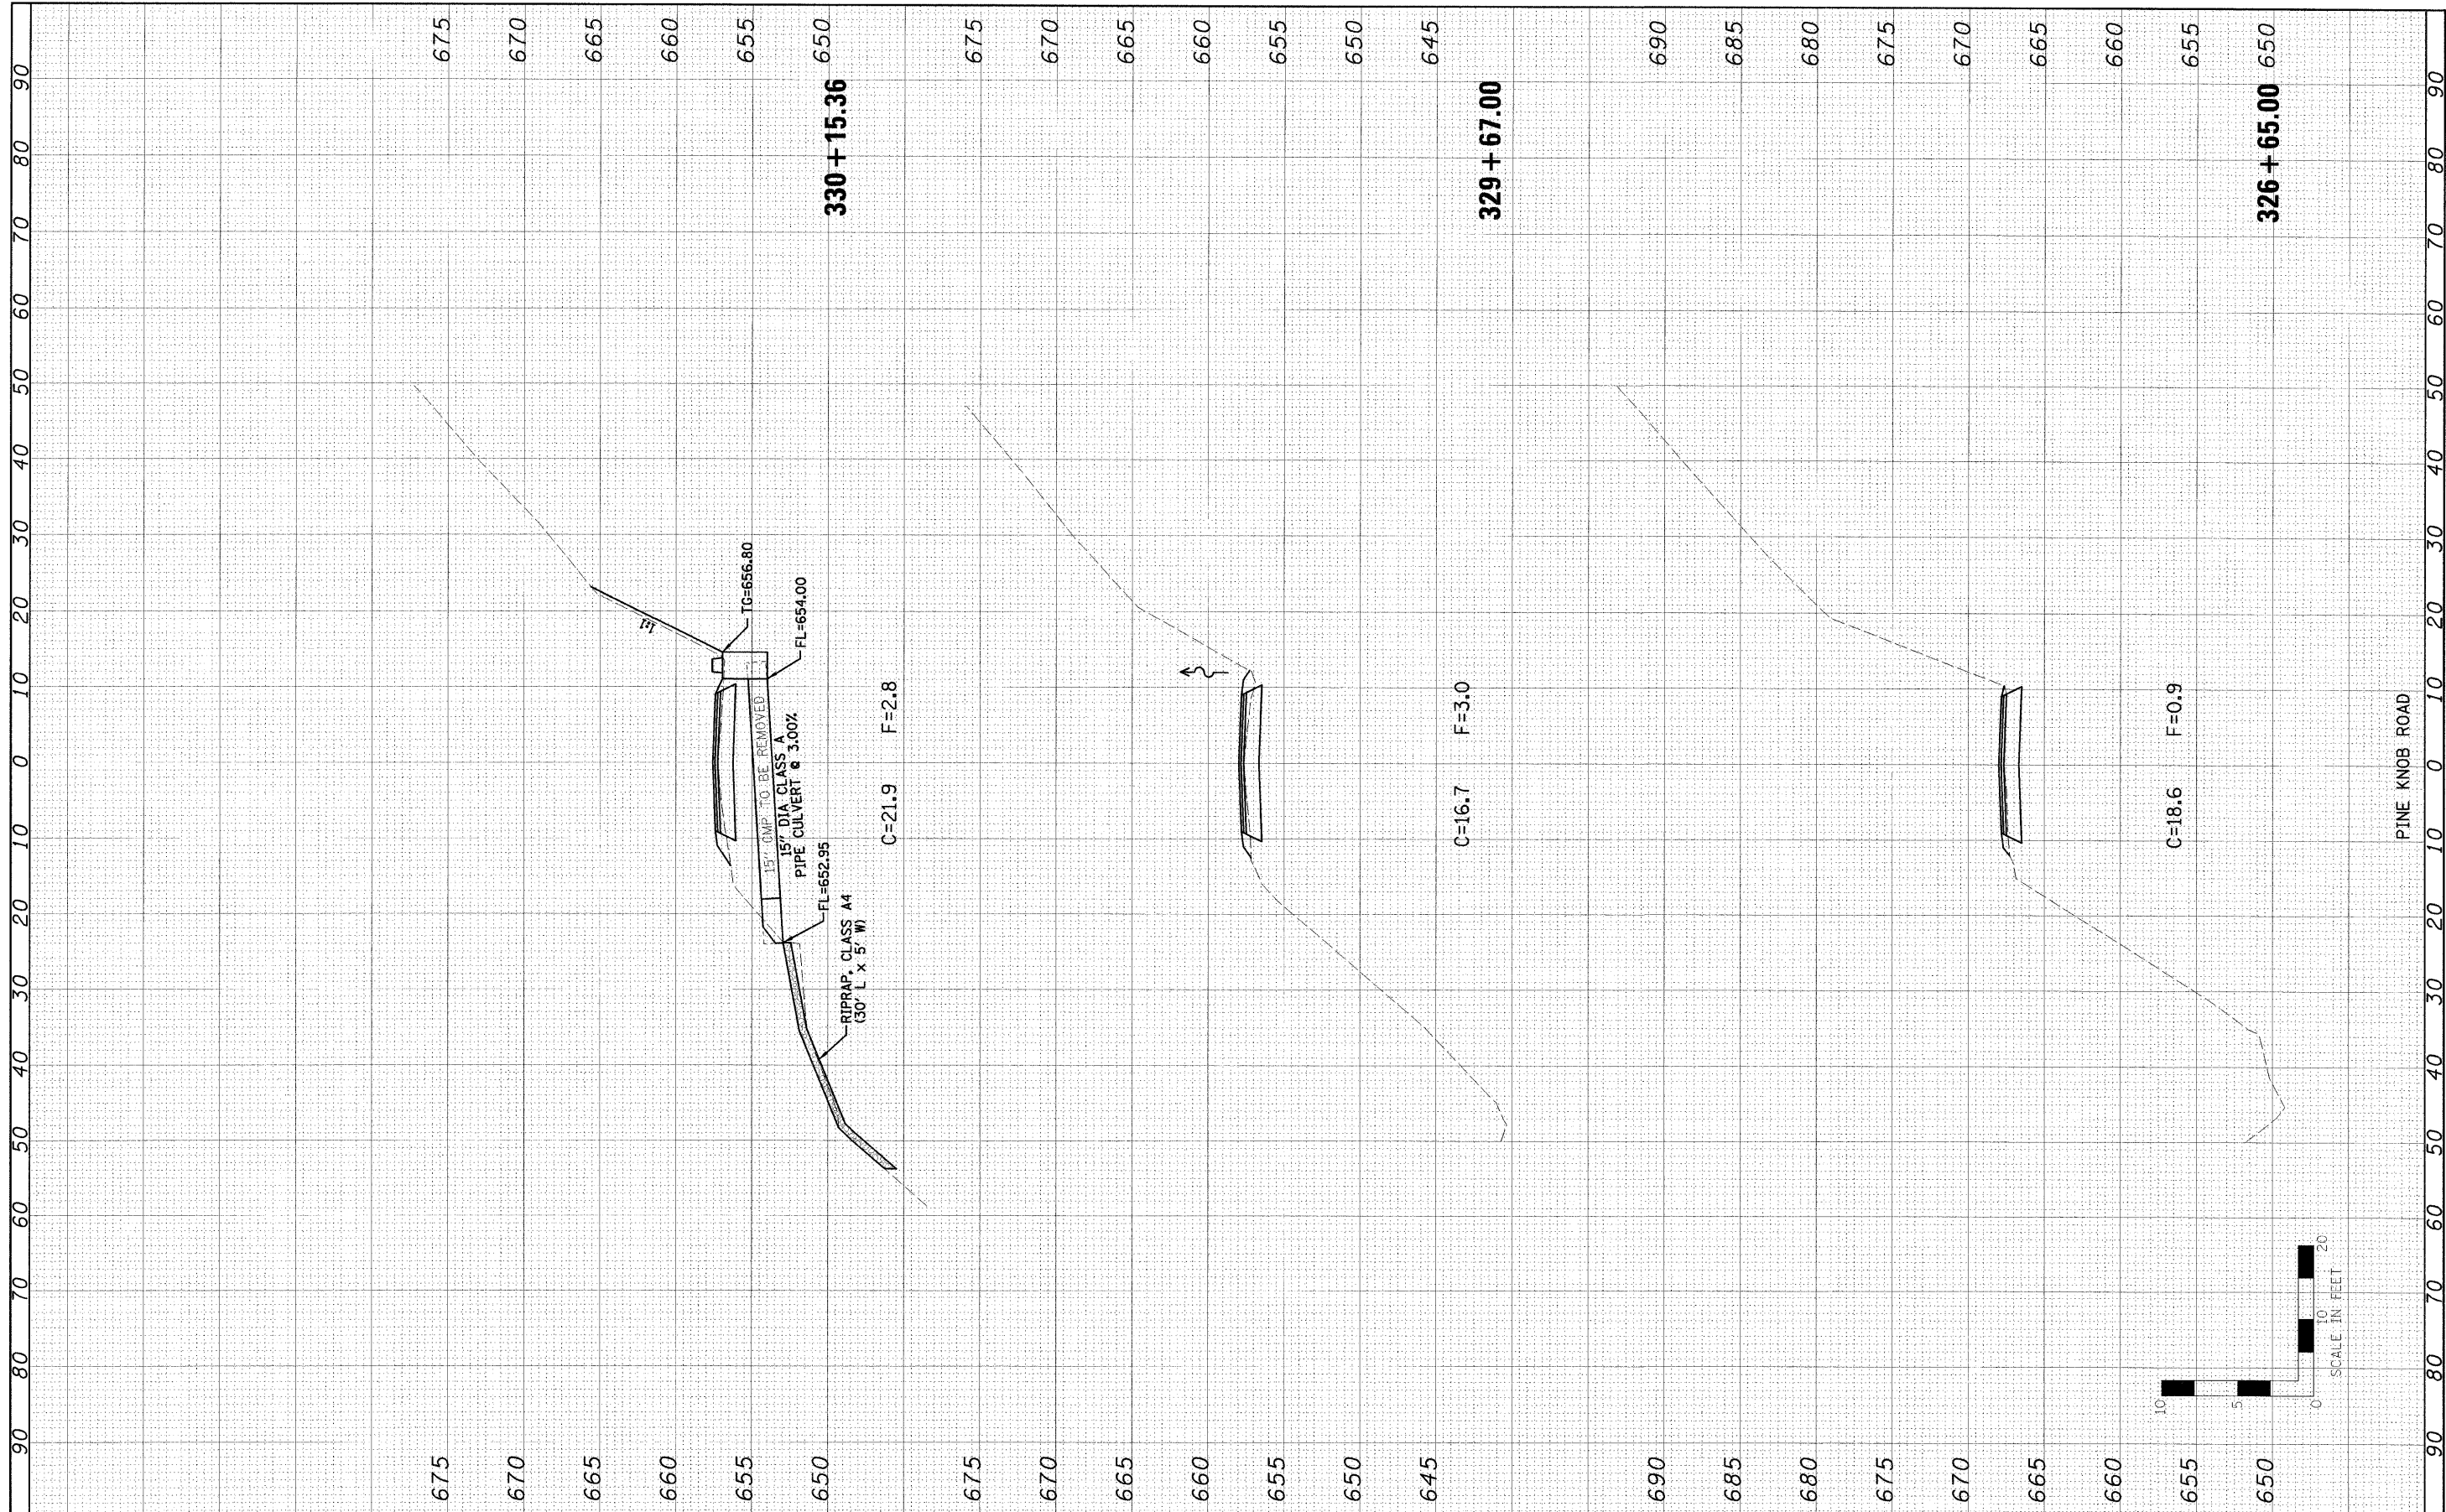

FILE NAME =	USER NAME = #USER#	DESIGNED - LAW	REVISED -	<b>STATE OF ILLINOIS DEPARTMENT OF TRANSPORTATION</b>	<b>PINE KNOB ROAD CROSS SECTIONS</b>	F.A. RTE.	SECTION	COUNTY	TOTAL SHEETS	SHEET NO.	
#FILE#		DRAWN - JJO	REVISED -					PINE KNOB ROAD	CARROLL	35	27
PLOT SCALE = #SCALE#		CHECKED - PJM	REVISED -			<b>CONTRACT NO.</b>					
PLOT DATE = #DATE#		DATE - 01/27/10	REVISED -			SCALE:	SHEET NO. 27 OF 35 SHEETS	STA. 326+65.00 TO STA. 330+15.36	FED. ROAD DIST. NO.	ILLINOIS FED. AID PROJECT	