
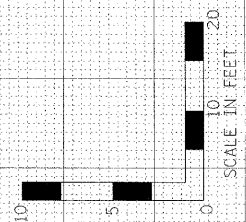


FINAL	SURVEYED	BY	DATE
SURVEY	RECTIFIED		
NOTE BOOK	TEMPLATE		
NO.	AREAS	CHECKED	

ORIGINAL	DATE
SURVEY	
NOTE BOOK	
NO.	

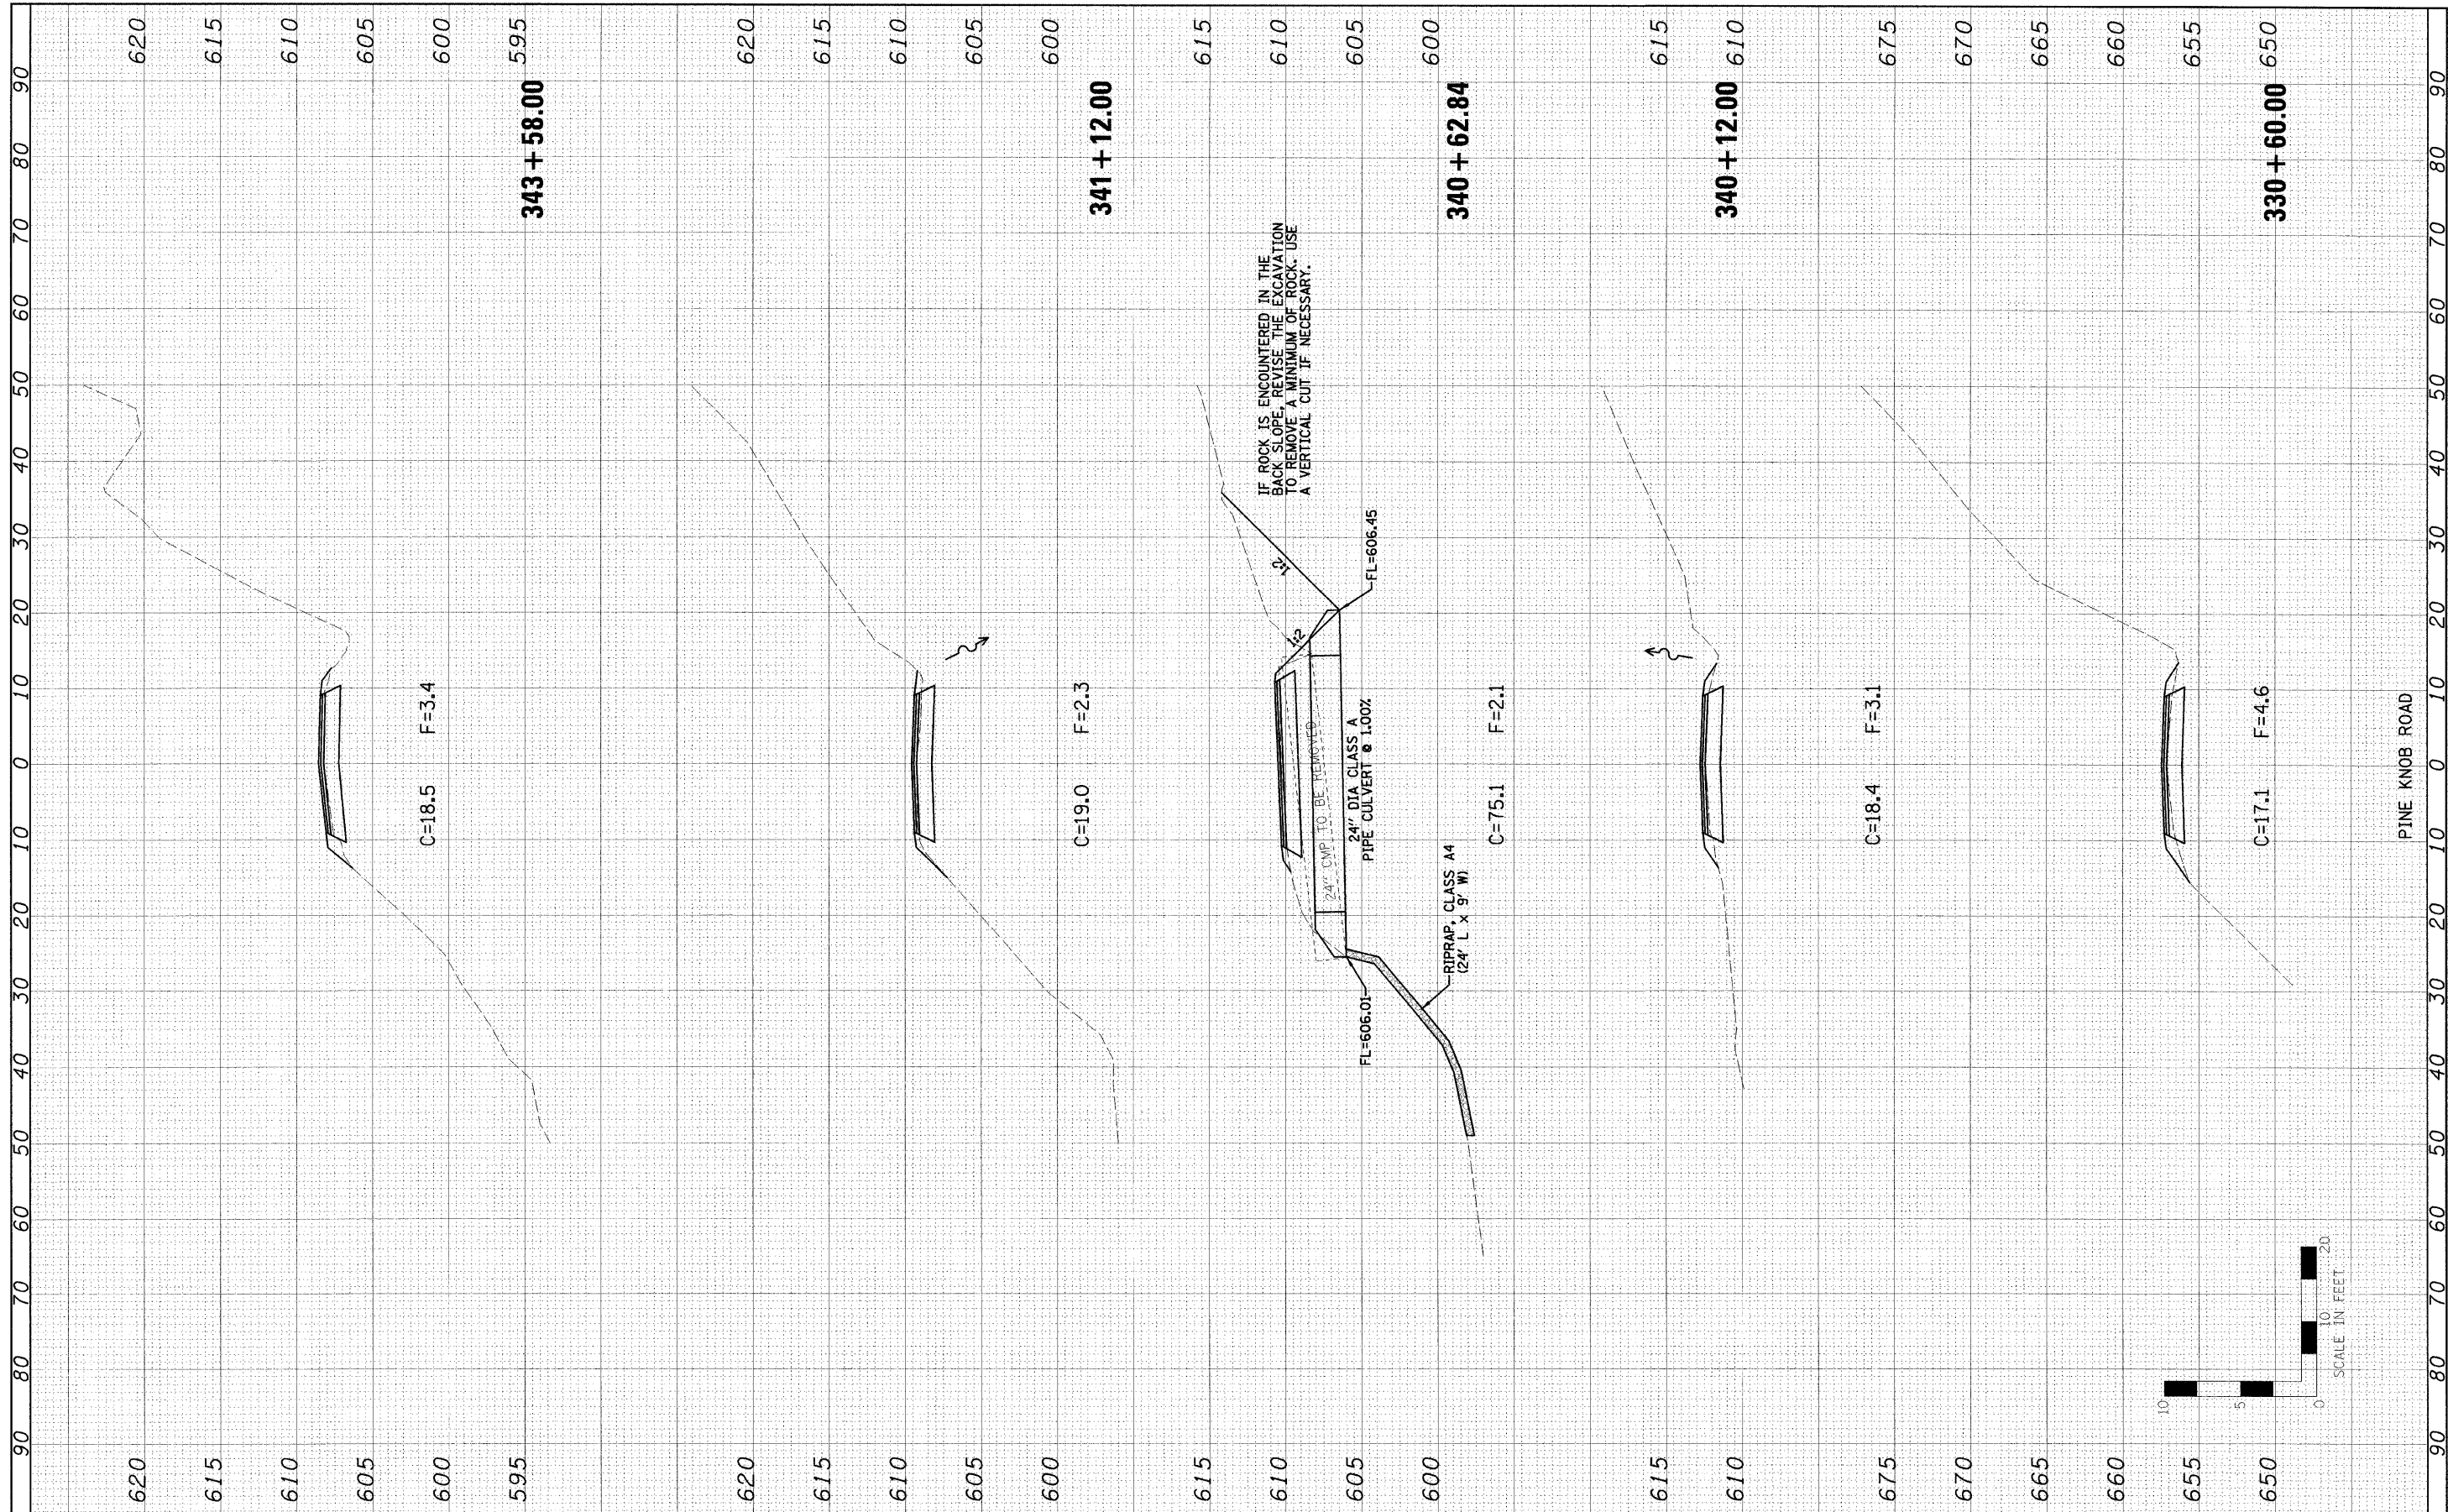

FILE NAME: #FILEL#	USER NAME: #USER#	DESIGNED: LAW	REVISIONS:	<b>STATE OF ILLINOIS</b> <b>DEPARTMENT OF TRANSPORTATION</b>	<b>PINE KNOB ROAD</b> <b>CROSS SECTIONS</b>	F.A. RTE.	SECTION	COUNTY	TOTAL SHEETS	SHEET NO.	
	PLOT SCALE: #SCALE#	DRAWN: JJO	REVISIONS:					PINE KNOB ROAD	CARROLL	35	28
	PLOT DATE: #DATE#	CHECKED: PJM	REVISIONS:			CONTRACT NO.					
		DATE: 01/27/10	REVISIONS:			SCALE:	SHEET NO. 28 OF 35 SHEETS	STA. 330+60.00 TO STA. 343+58.00	FED. ROAD DIST. NO.	ILLINOIS FED. AID PROJECT	