


FINAL SURVEY	DATE
NOTED	BY
PLOTTED	
TEMPLATE	
AREAS	
CHECKED	

ORIGINAL SURVEY	DATE
NOTED	BY
PLOTTED	
TEMPLATE	
AREAS	
CHECKED	

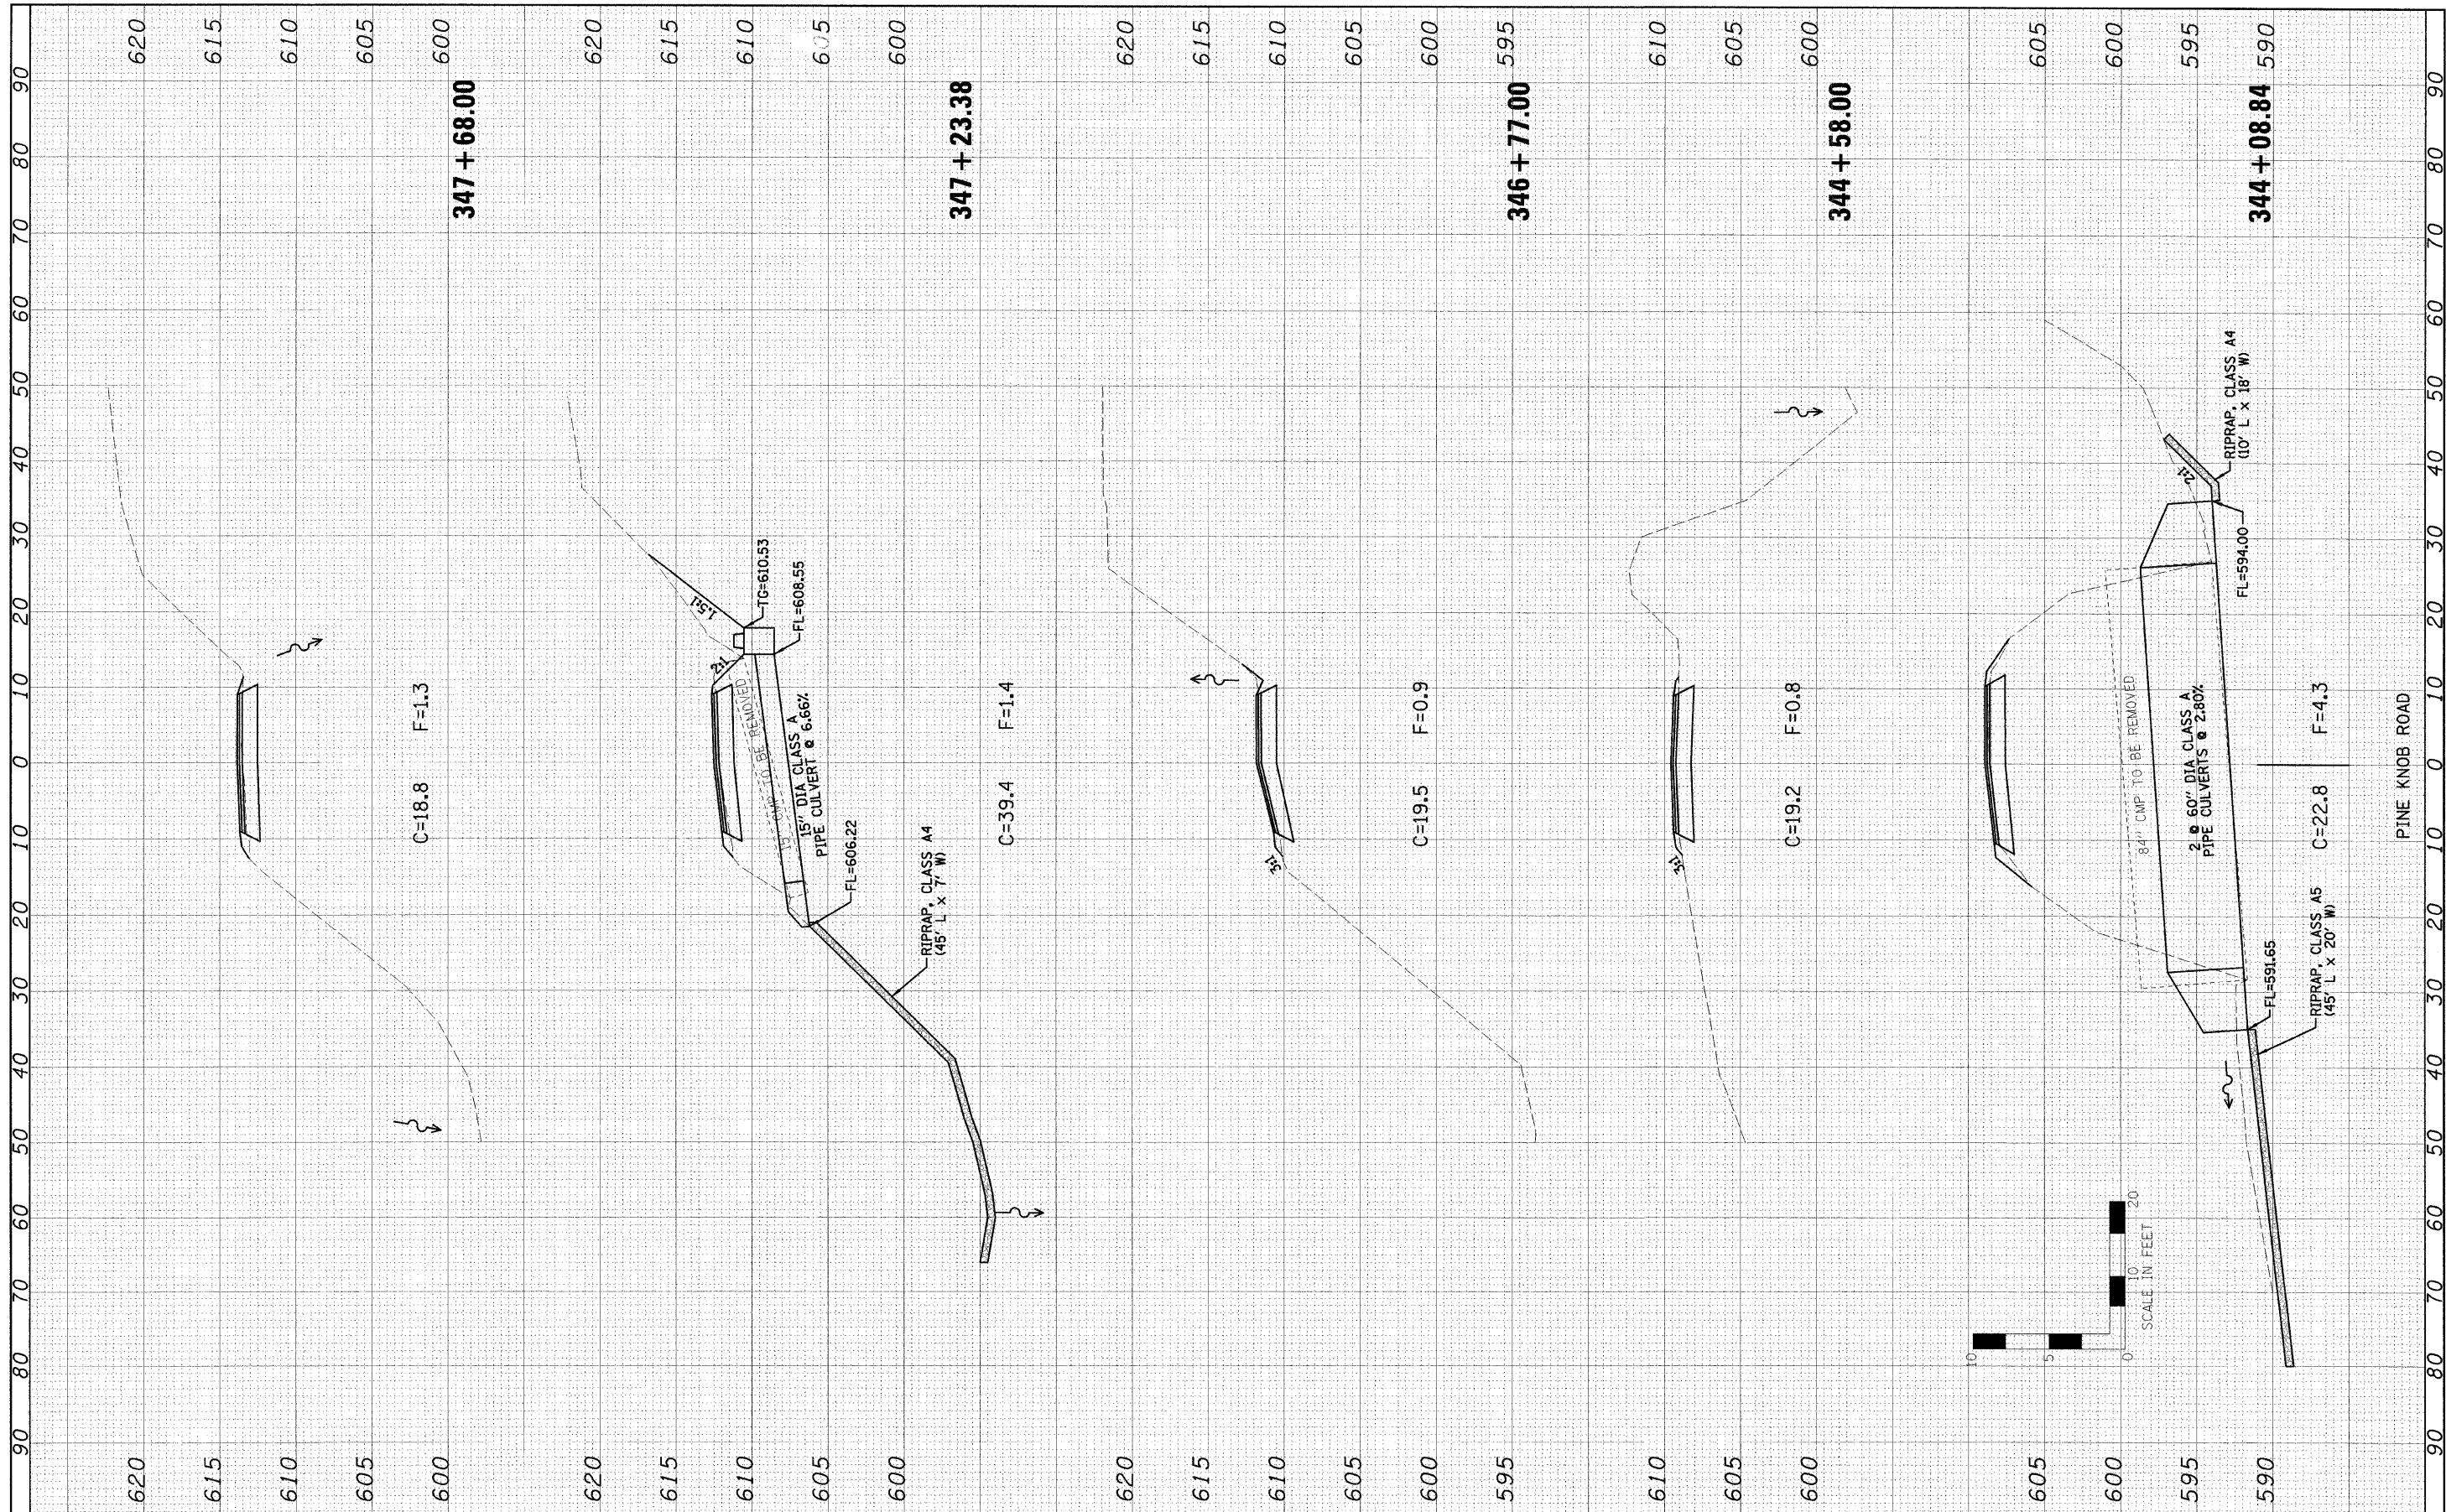

FILE NAME =	USER NAME =	DESIGNED - LAW	REVISED -	<b>STATE OF ILLINOIS DEPARTMENT OF TRANSPORTATION</b>	<b>PINE KNOB ROAD CROSS SECTIONS</b>		F.A. RTE.	SECTION	COUNTY	TOTAL SHEETS	SHEET NO.
#FILE#	#USER#	DRAWN - JJO	REVISED -				PINE KNOB ROAD	CARROLL	35	29	
PLOT SCALE =	#SCALE#	CHECKED - PJM	REVISED -				CONTRACT NO.				
PLOT DATE =	#DATE#	DATE - 01/27/10	REVISED -				FED. ROAD DIST. NO.	ILLINOIS FED. AID PROJECT			
				SCALE: SHEET NO. 29 OF 35 SHEETS STA. 344+08.84 TO STA. 347+68.00							