
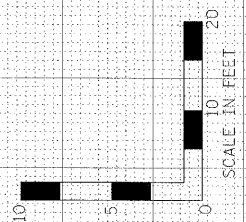


FINAL SURVEY	NO. _____	DATE _____
DESIGNED	BY _____	DATE _____
DRAWN	BY _____	DATE _____
CHECKED	BY _____	DATE _____
DATE	BY _____	DATE _____

ORIGINAL SURVEY	NO. _____	DATE _____
DESIGNED	BY _____	DATE _____
DRAWN	BY _____	DATE _____
CHECKED	BY _____	DATE _____
DATE	BY _____	DATE _____

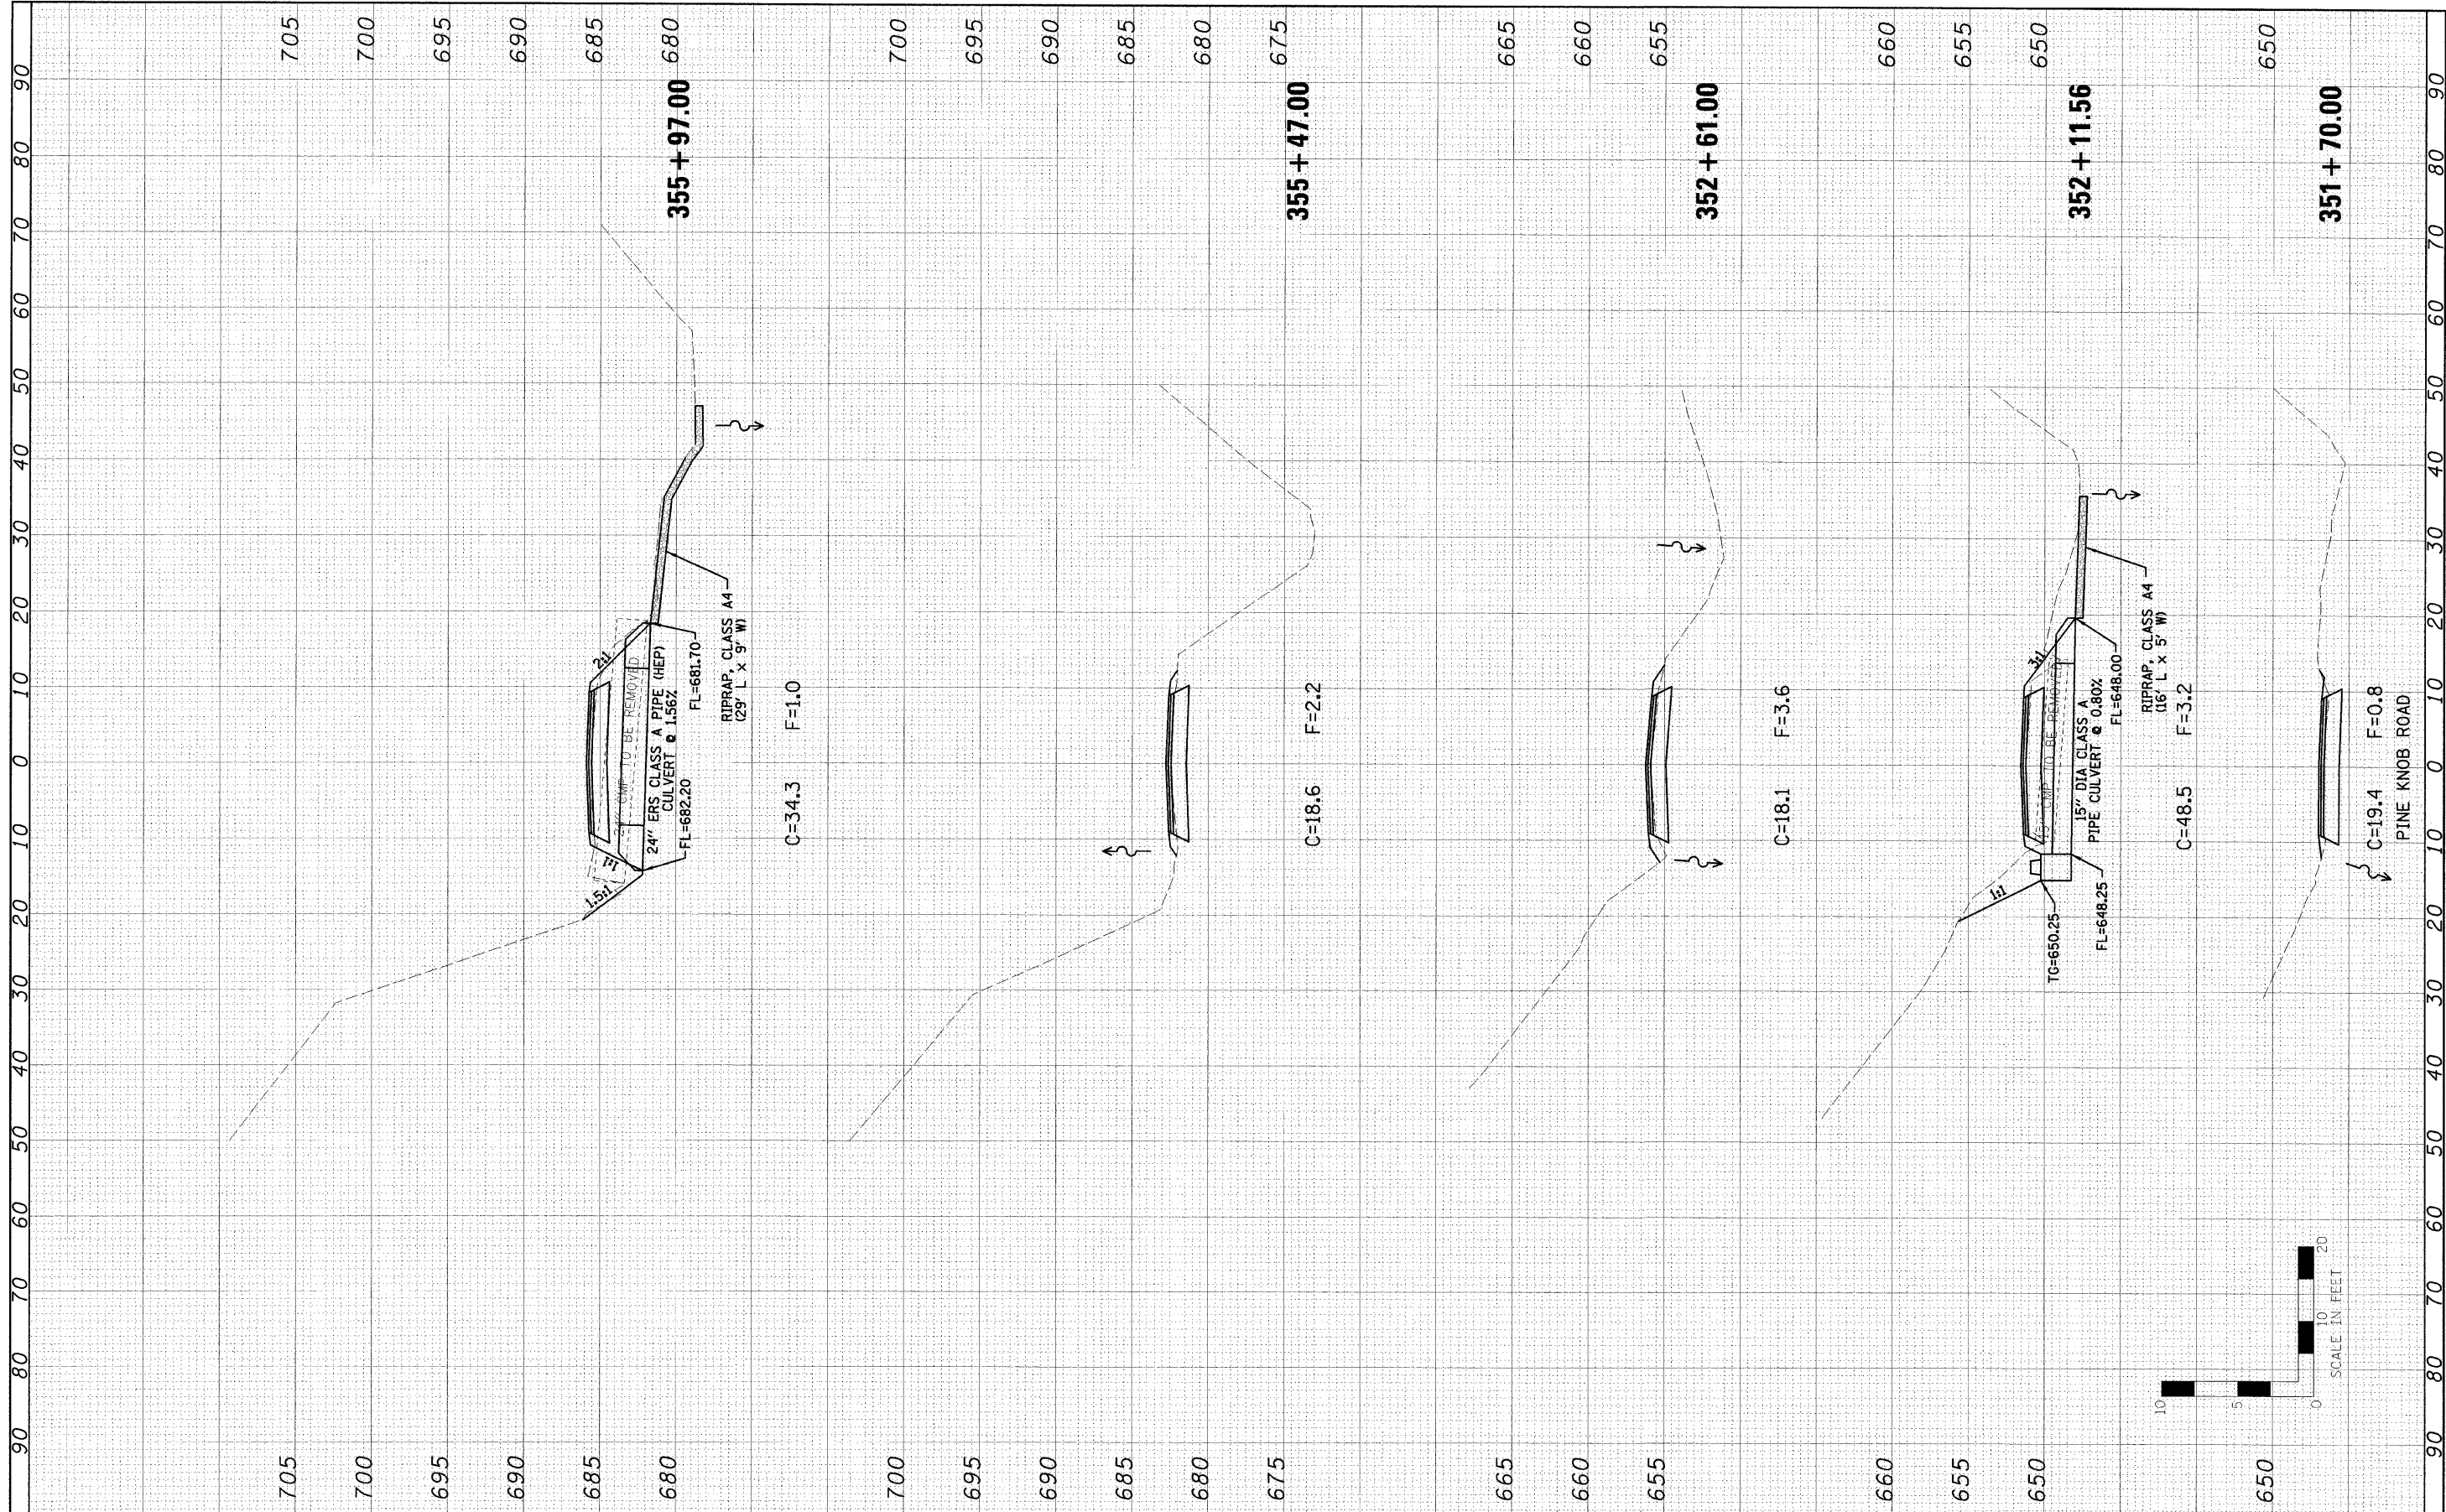

FILE NAME = #FILEL4

USER NAME = #USER4
 PLOT SCALE = #SCALE4
 PLOT DATE = #DATE#

DESIGNED - LAW
 DRAWN - JJO
 CHECKED - PJM
 DATE - 01/27/10

REVISED -
 REVISED -
 REVISED -
 REVISED -

**STATE OF ILLINOIS
 DEPARTMENT OF TRANSPORTATION**

**PINE KNOB ROAD
 CROSS SECTIONS**
 SCALE: SHEET NO. 30 OF 35 SHEETS STA. 351+70.00 TO STA. 355+97.00

F.A. RTE.	SECTION	COUNTY	TOTAL SHEETS	SHEET NO.
	PINE KNOB ROAD	CARROLL	35	30
CONTRACT NO.				
FED. ROAD DIST. NO. ILLINOIS FED. AID PROJECT				