
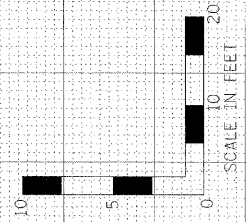


FINAL SURVEY	REPLACED	DATE
NOTE BOOK	PLOTTED	BY
NO.	AREAS	CHECKED
	CREATED	

ORIGINAL SURVEY	DATE
NOTE BOOK	BY
NO.	CHECKED

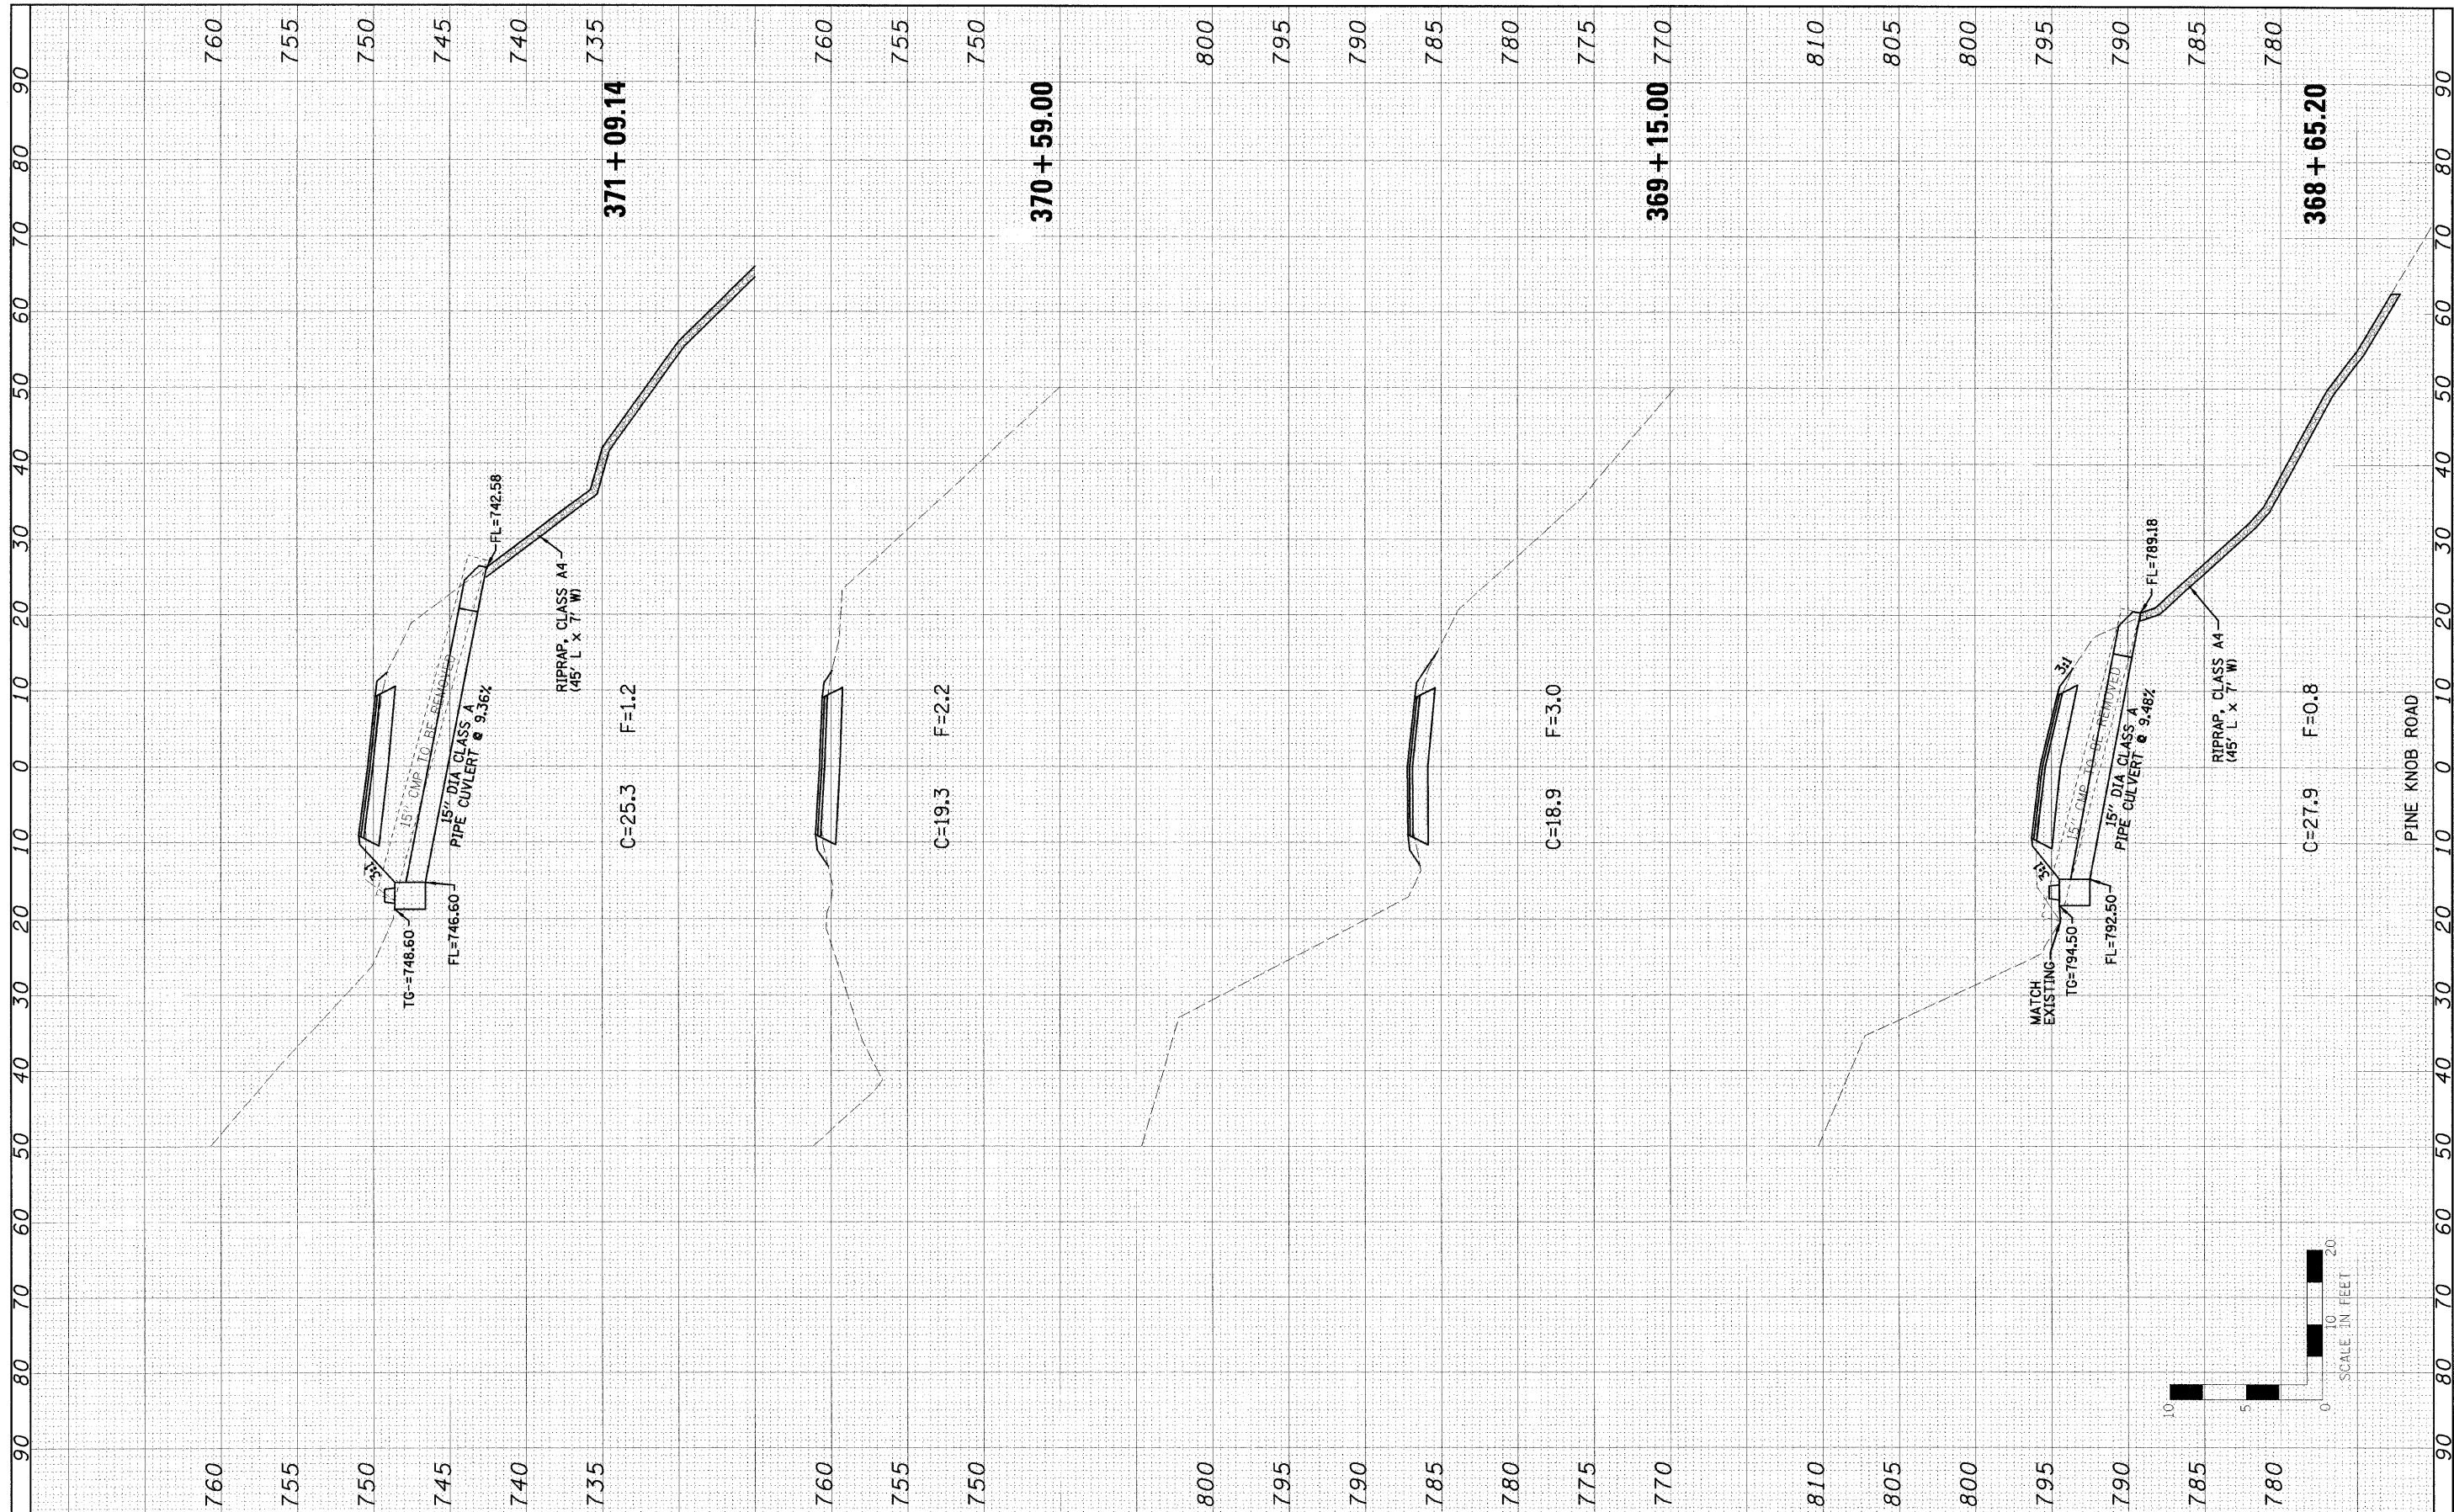

FILE NAME = #FILEL4	USER NAME = #USER#	DESIGNED - LAW	REVISOR	STATE OF ILLINOIS DEPARTMENT OF TRANSPORTATION		PINE KNOB ROAD CROSS SECTIONS		F.A. RTE.	SECTION	COUNTY	TOTAL SHEETS	SHEET NO.
	PLOT SCALE = #SCALE#	DRAWN - JJO	REVISOR			SCALE:	SHEET NO. 32 OF 35 SHEETS	STA. 368+65.20 TO STA. 371+09.14	FED. ROAD DIST. NO.	PINE KNOB ROAD	CARROLL	35
	PLOT DATE = #DATE#	CHECKED - PJM	REVISOR	CONTRACT NO.								
		DATE - 01/27/10	REVISOR	ILLINOIS FED. AID PROJECT								