



OS-9  
 5 S 057 S009 R019.40 - OSSR-C  
 LEFT SIGN (EB)

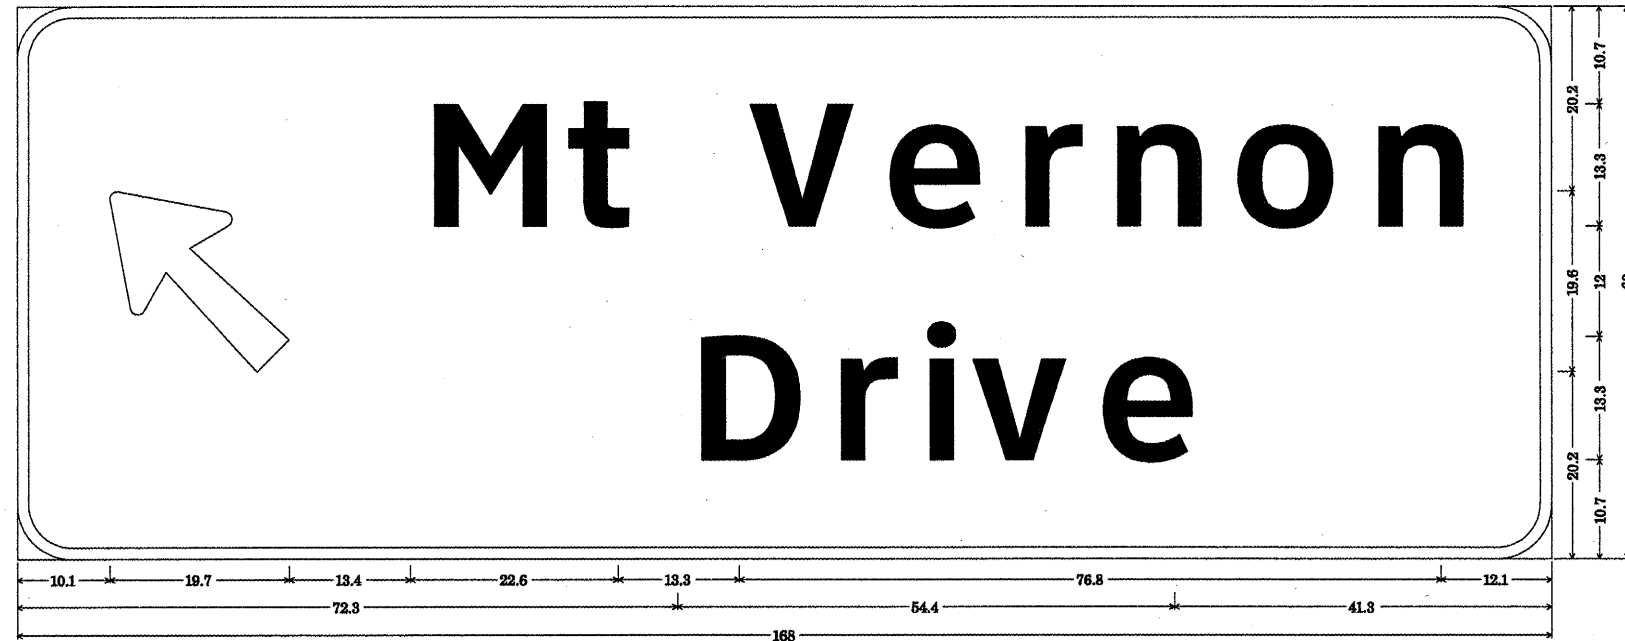

6.0" Radius, 1.5" Border, White on Green;  
 Arrow 80 - 25.0° 135°; [Mt Vernon] ClearviewHwy-5-W; [Drive] ClearviewHwy-5-W;  
 Table of letter and object lefts.

M	t	V	e	r	n	o	n	
10.1	43.2	59.3	79.1	93.6	107.9	118.0	131.7	
D	r	i	v	e				
72.3	87.8	97.5	103.7	116.9				

OS-10  
 5 S 057 S009 R019.40 - OSSR-C  
 MIDDLE SIGN (EB)

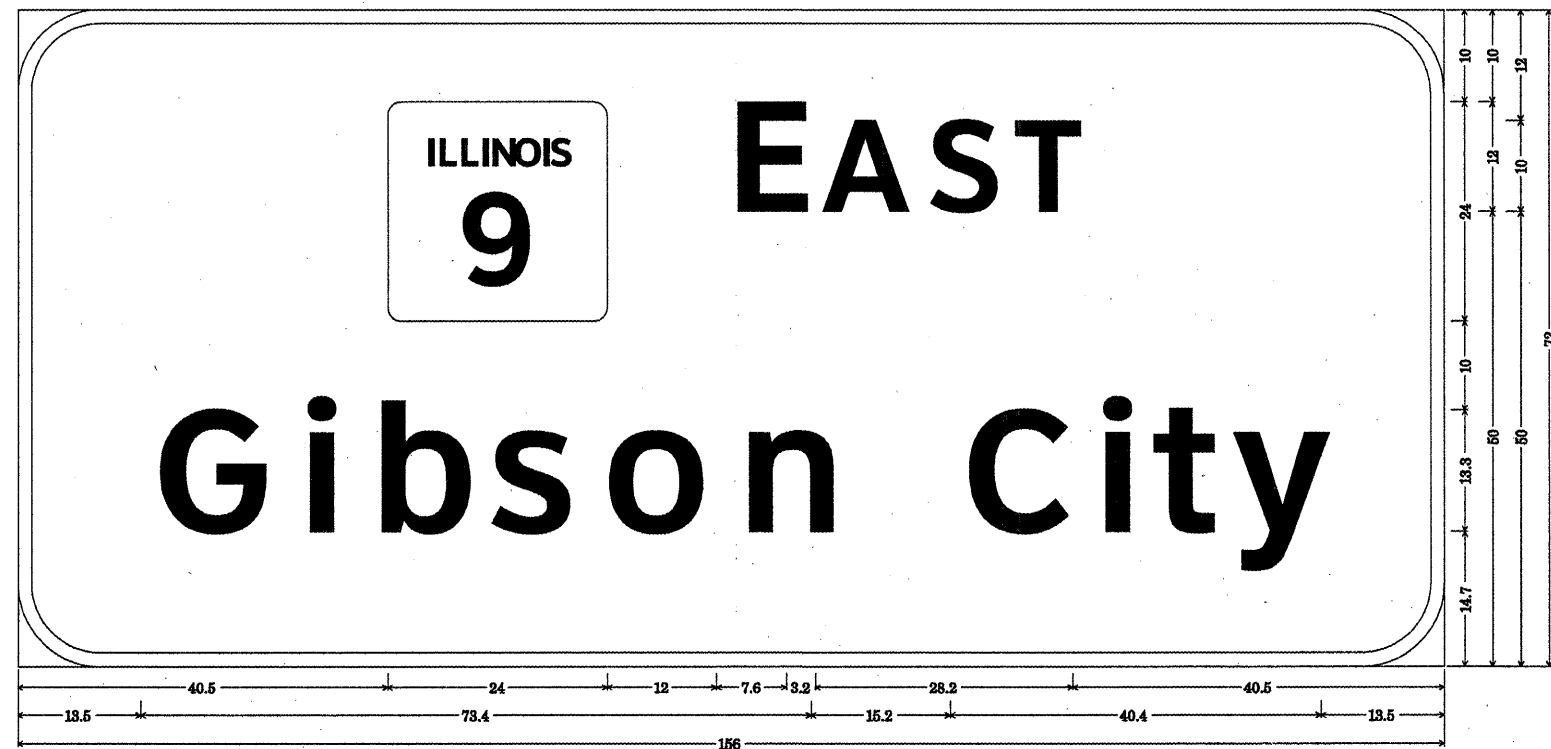

9.0" Radius, 1.5" Border, White on Green;  
 [EAST] ClearviewHwy-5-W; [Gibson City] ClearviewHwy-5-W;  
 Table of letter and object lefts.

E	A	S	T						
40.5	76.5	87.3	98.9						
G	i	b	s	o	n	C	i	t	y
19.5	29.5	37.4	50.5	62.7	77.6	102.1	116.7	123.2	132.1

FILE NAME =	USER NAME = craig*	DESIGNED -	REVISED -
ca\pwwork\PMIDDT\CRAIGRE\d0100151\054610	0-ah-sign_details.dgn	DRAWN -	REVISED -
	PLOT SCALE = 48.0000 / IN.	CHECKED -	REVISED -
	PLOT DATE = 2/4/2010	DATE -	REVISED -

STATE OF ILLINOIS  
 DEPARTMENT OF TRANSPORTATION

SIGNING DETAILS - MCLEAN CO.

F.A. RTE.	SECTION	COUNTY	TOTAL SHEETS	SHEET NO.
	D-5 OSS REPL 2010-46	Various	77	10
	Various		CONTRACT NO. 46110	
ILLINOIS FED. AID PROJECT				

SCALE: SHEET NO. OF SHEETS STA. TO STA.